




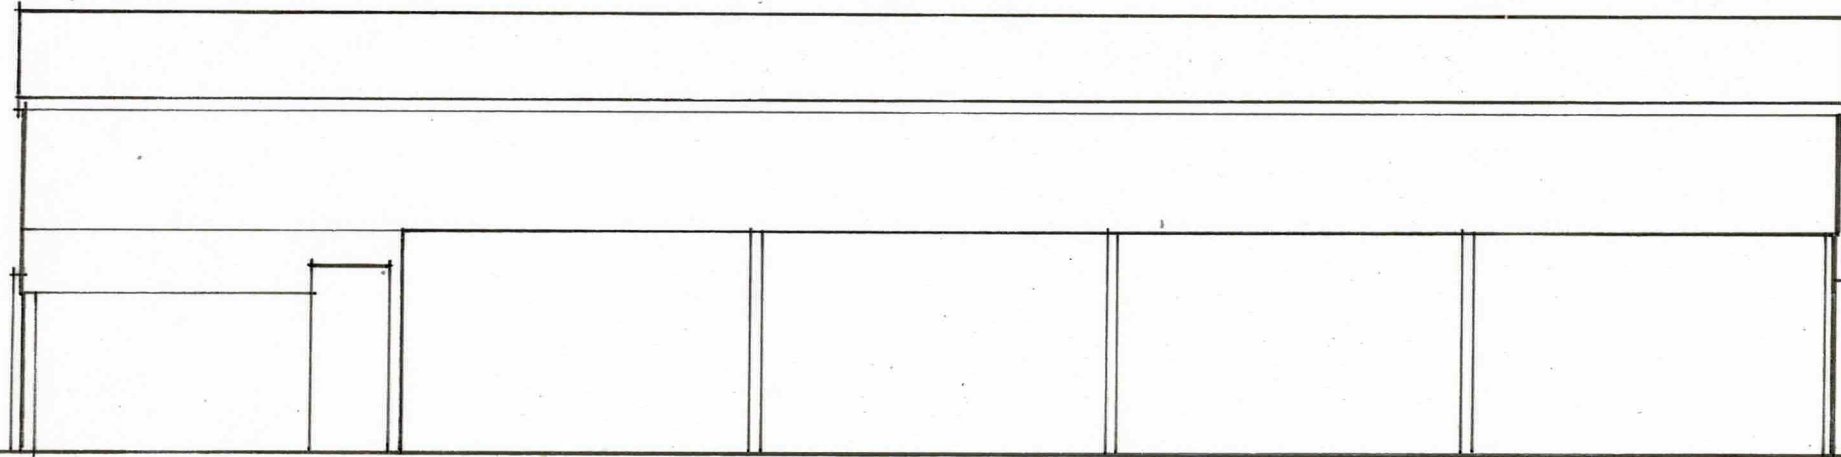


SOUTH ELEVATION

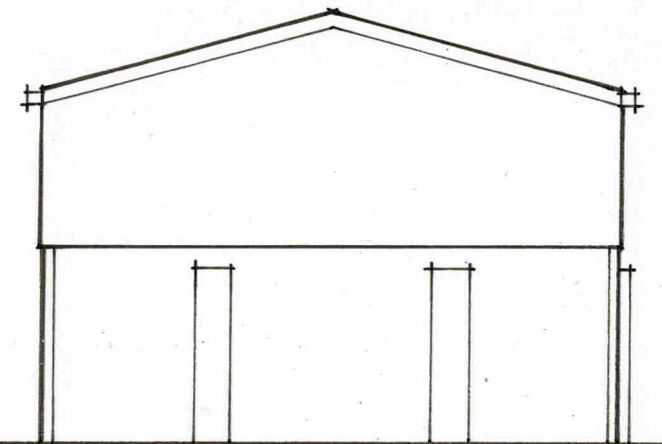


EAST ELEVATION

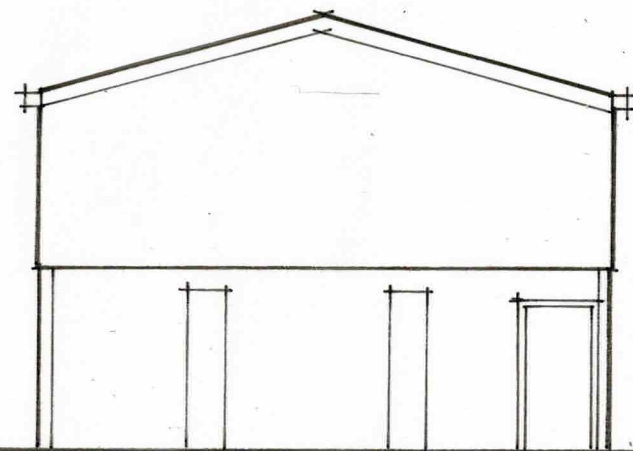


WEST ELEVATION

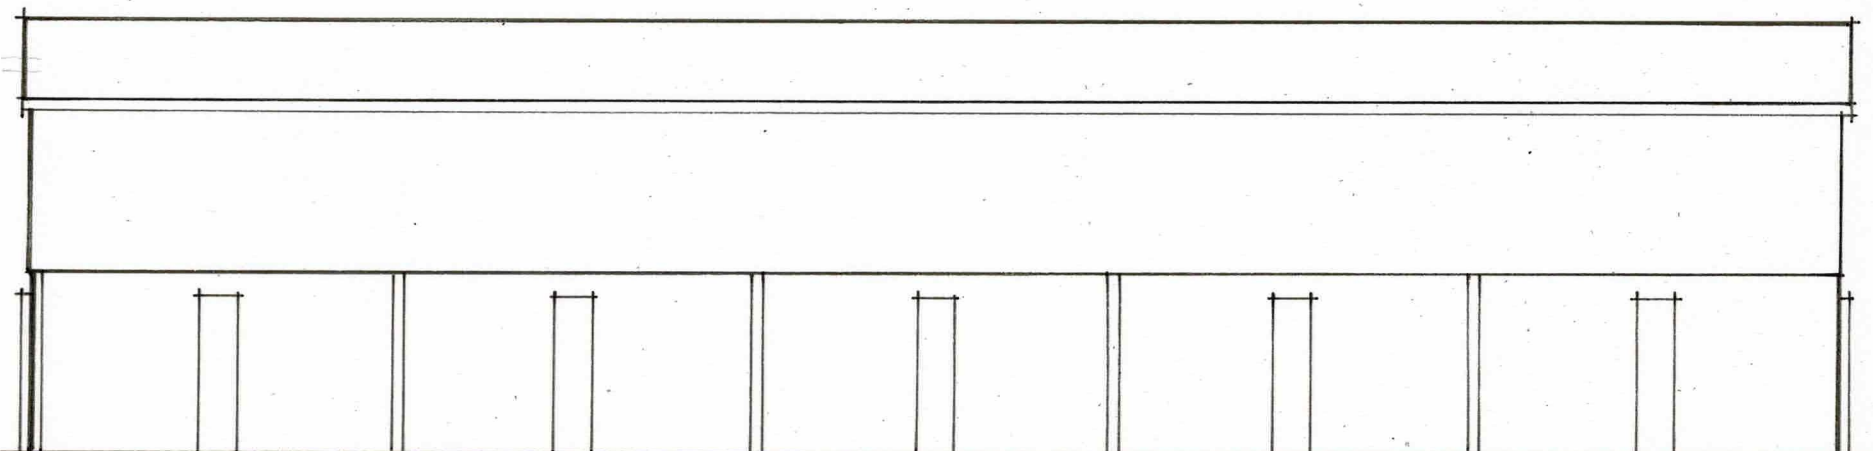


NORTH ELEVATION

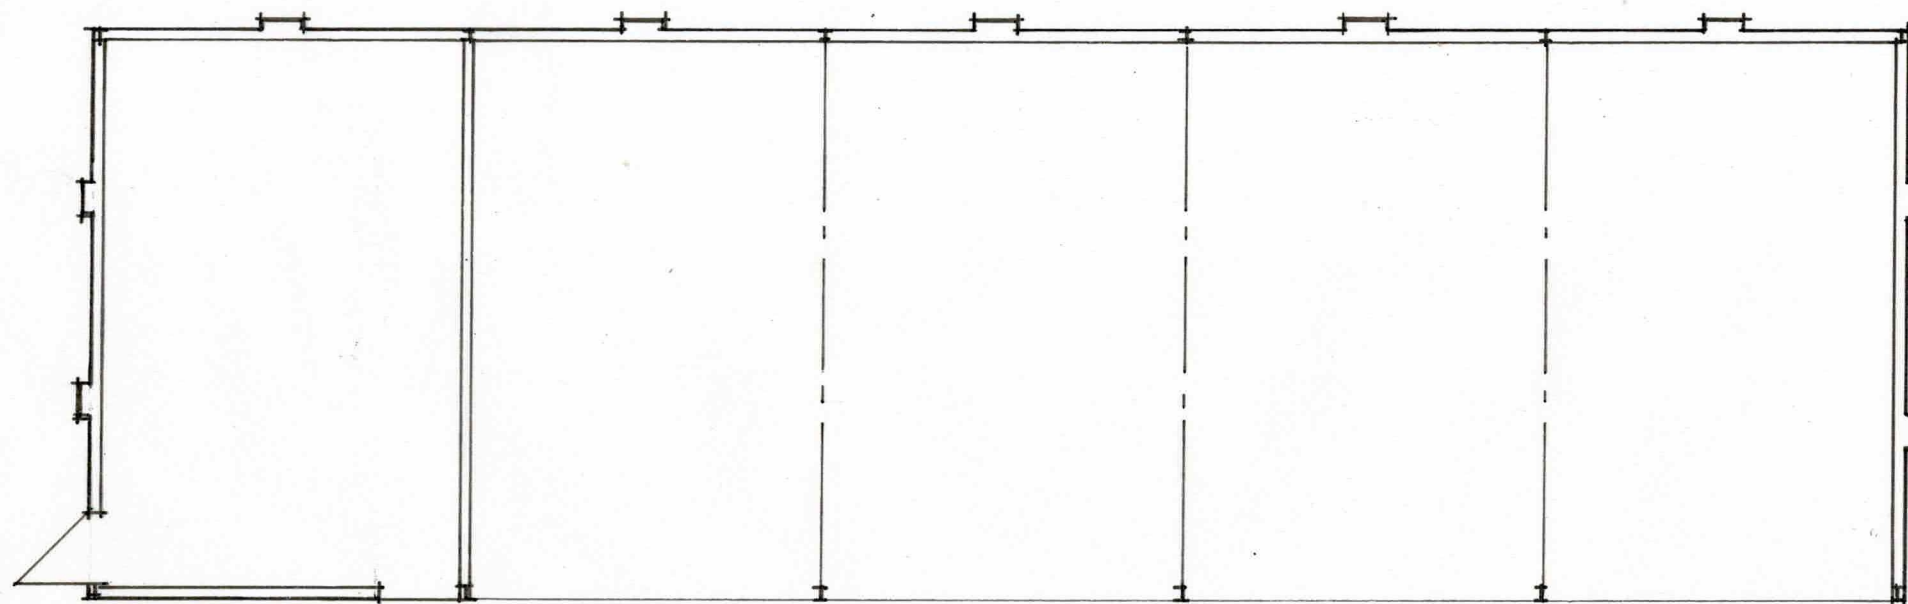

PLAN

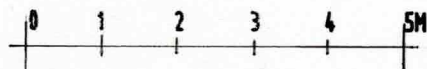

SCALE AT A3 DRAWING SIZE

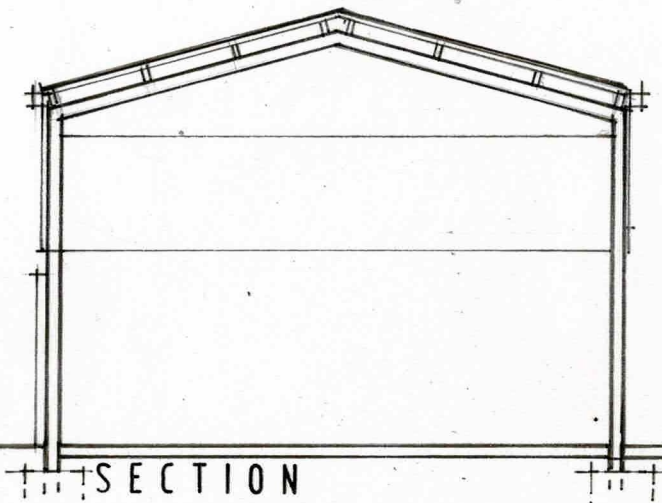

SECTION

EXISTING
STOKE LANE, HIGHAM ON THE HILL