


Issue Status		Planning	
This drawing is copyright. Only figured dimensions to be worked to.			
Revision		Drawn	Check
P1	First Issue	AD	AD 12.03.25

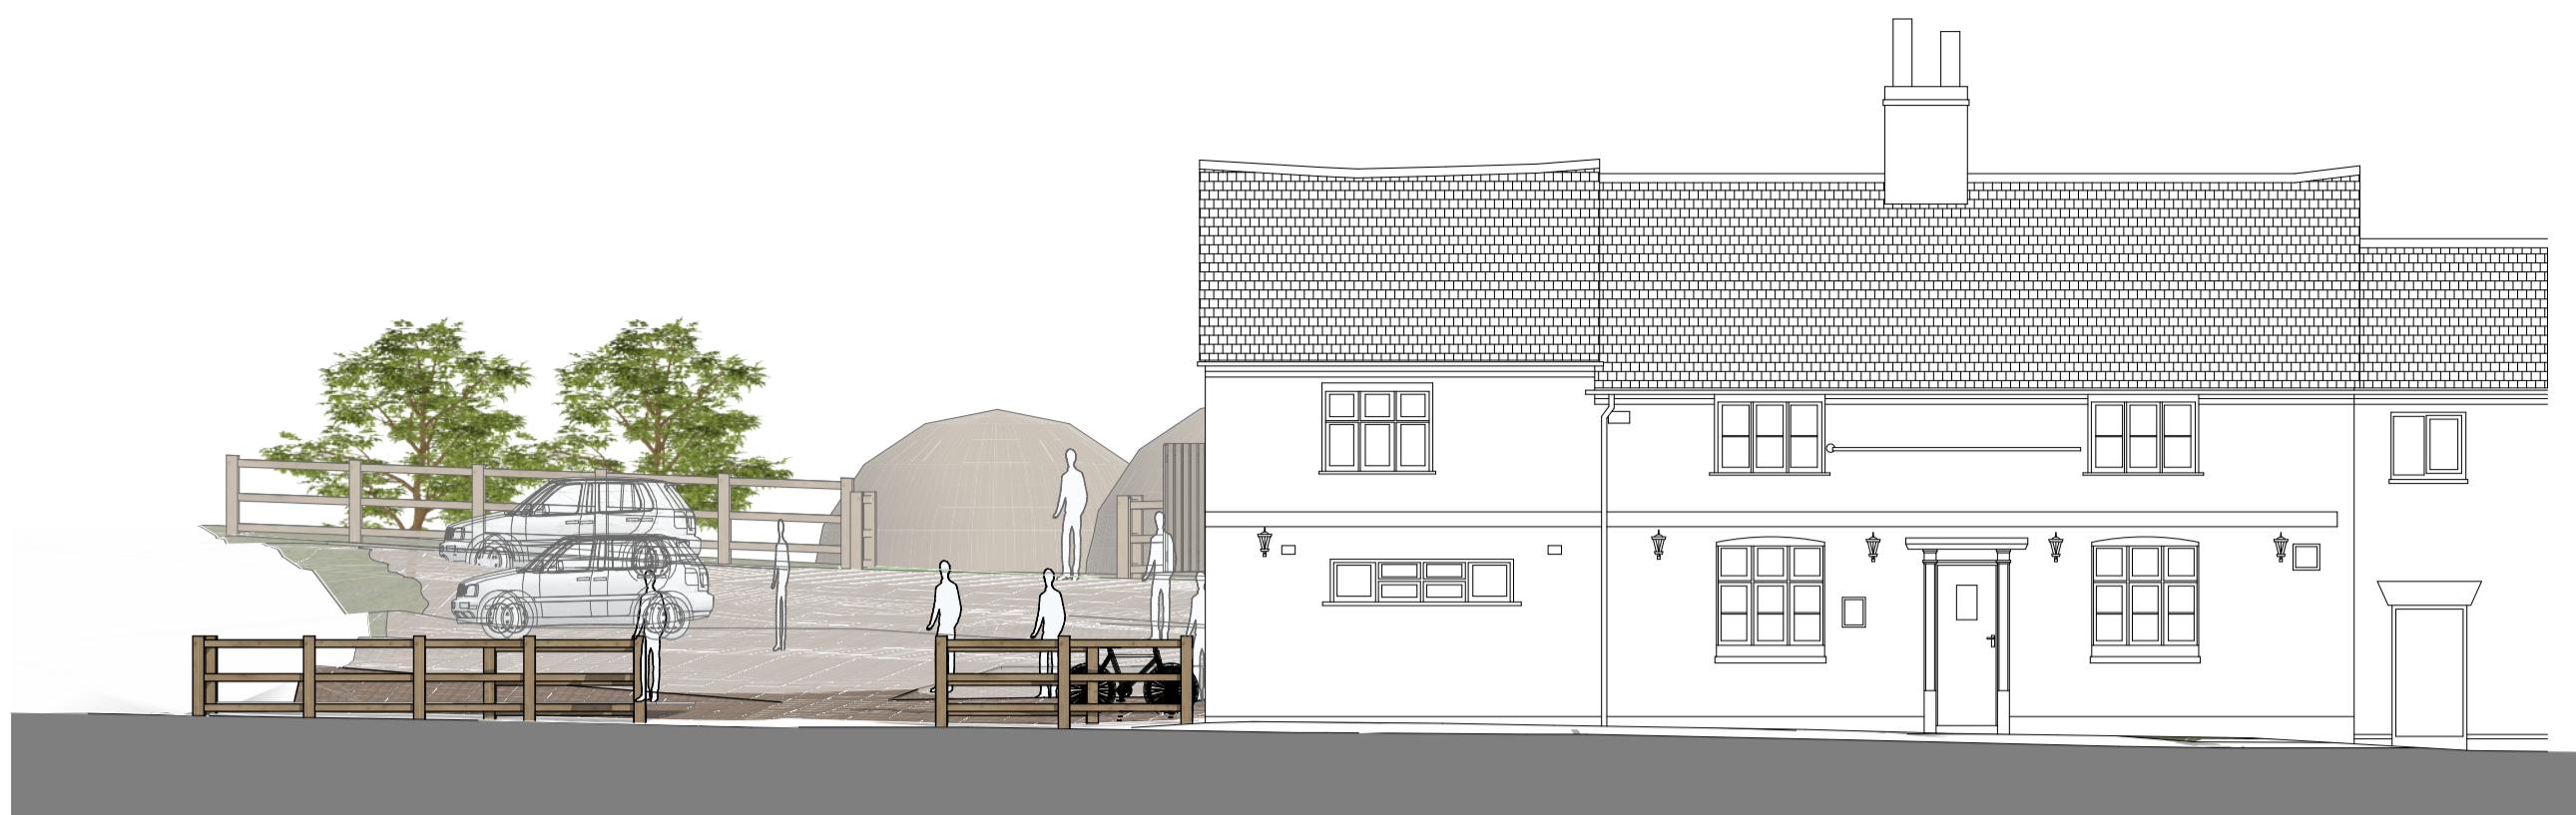


Street Elevation to East

Es-01



Street Elevation to North

Es-02

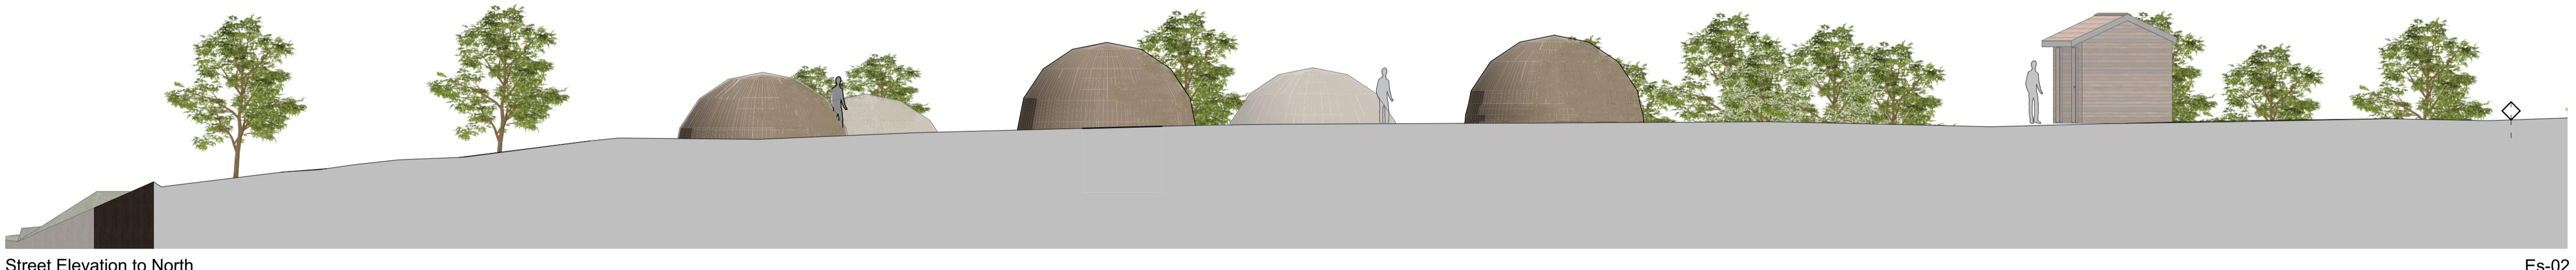

Street Elevation to North

1:100 0 3000 6000mm

client	Sheppard
project	
The White Swan, Stoke Golding Extension and Refurbishment Works	
drawing	Site Elevations As Proposed
date	05.09.24
drawn	AD
check	1:100
scale	@ A1