



Issue Status	Planning		
This drawing is copyright. Only figured dimensions to be worked to.			
Revision	Drawn	Check	Date
P1 First Issue	AD	AD	12.03.25

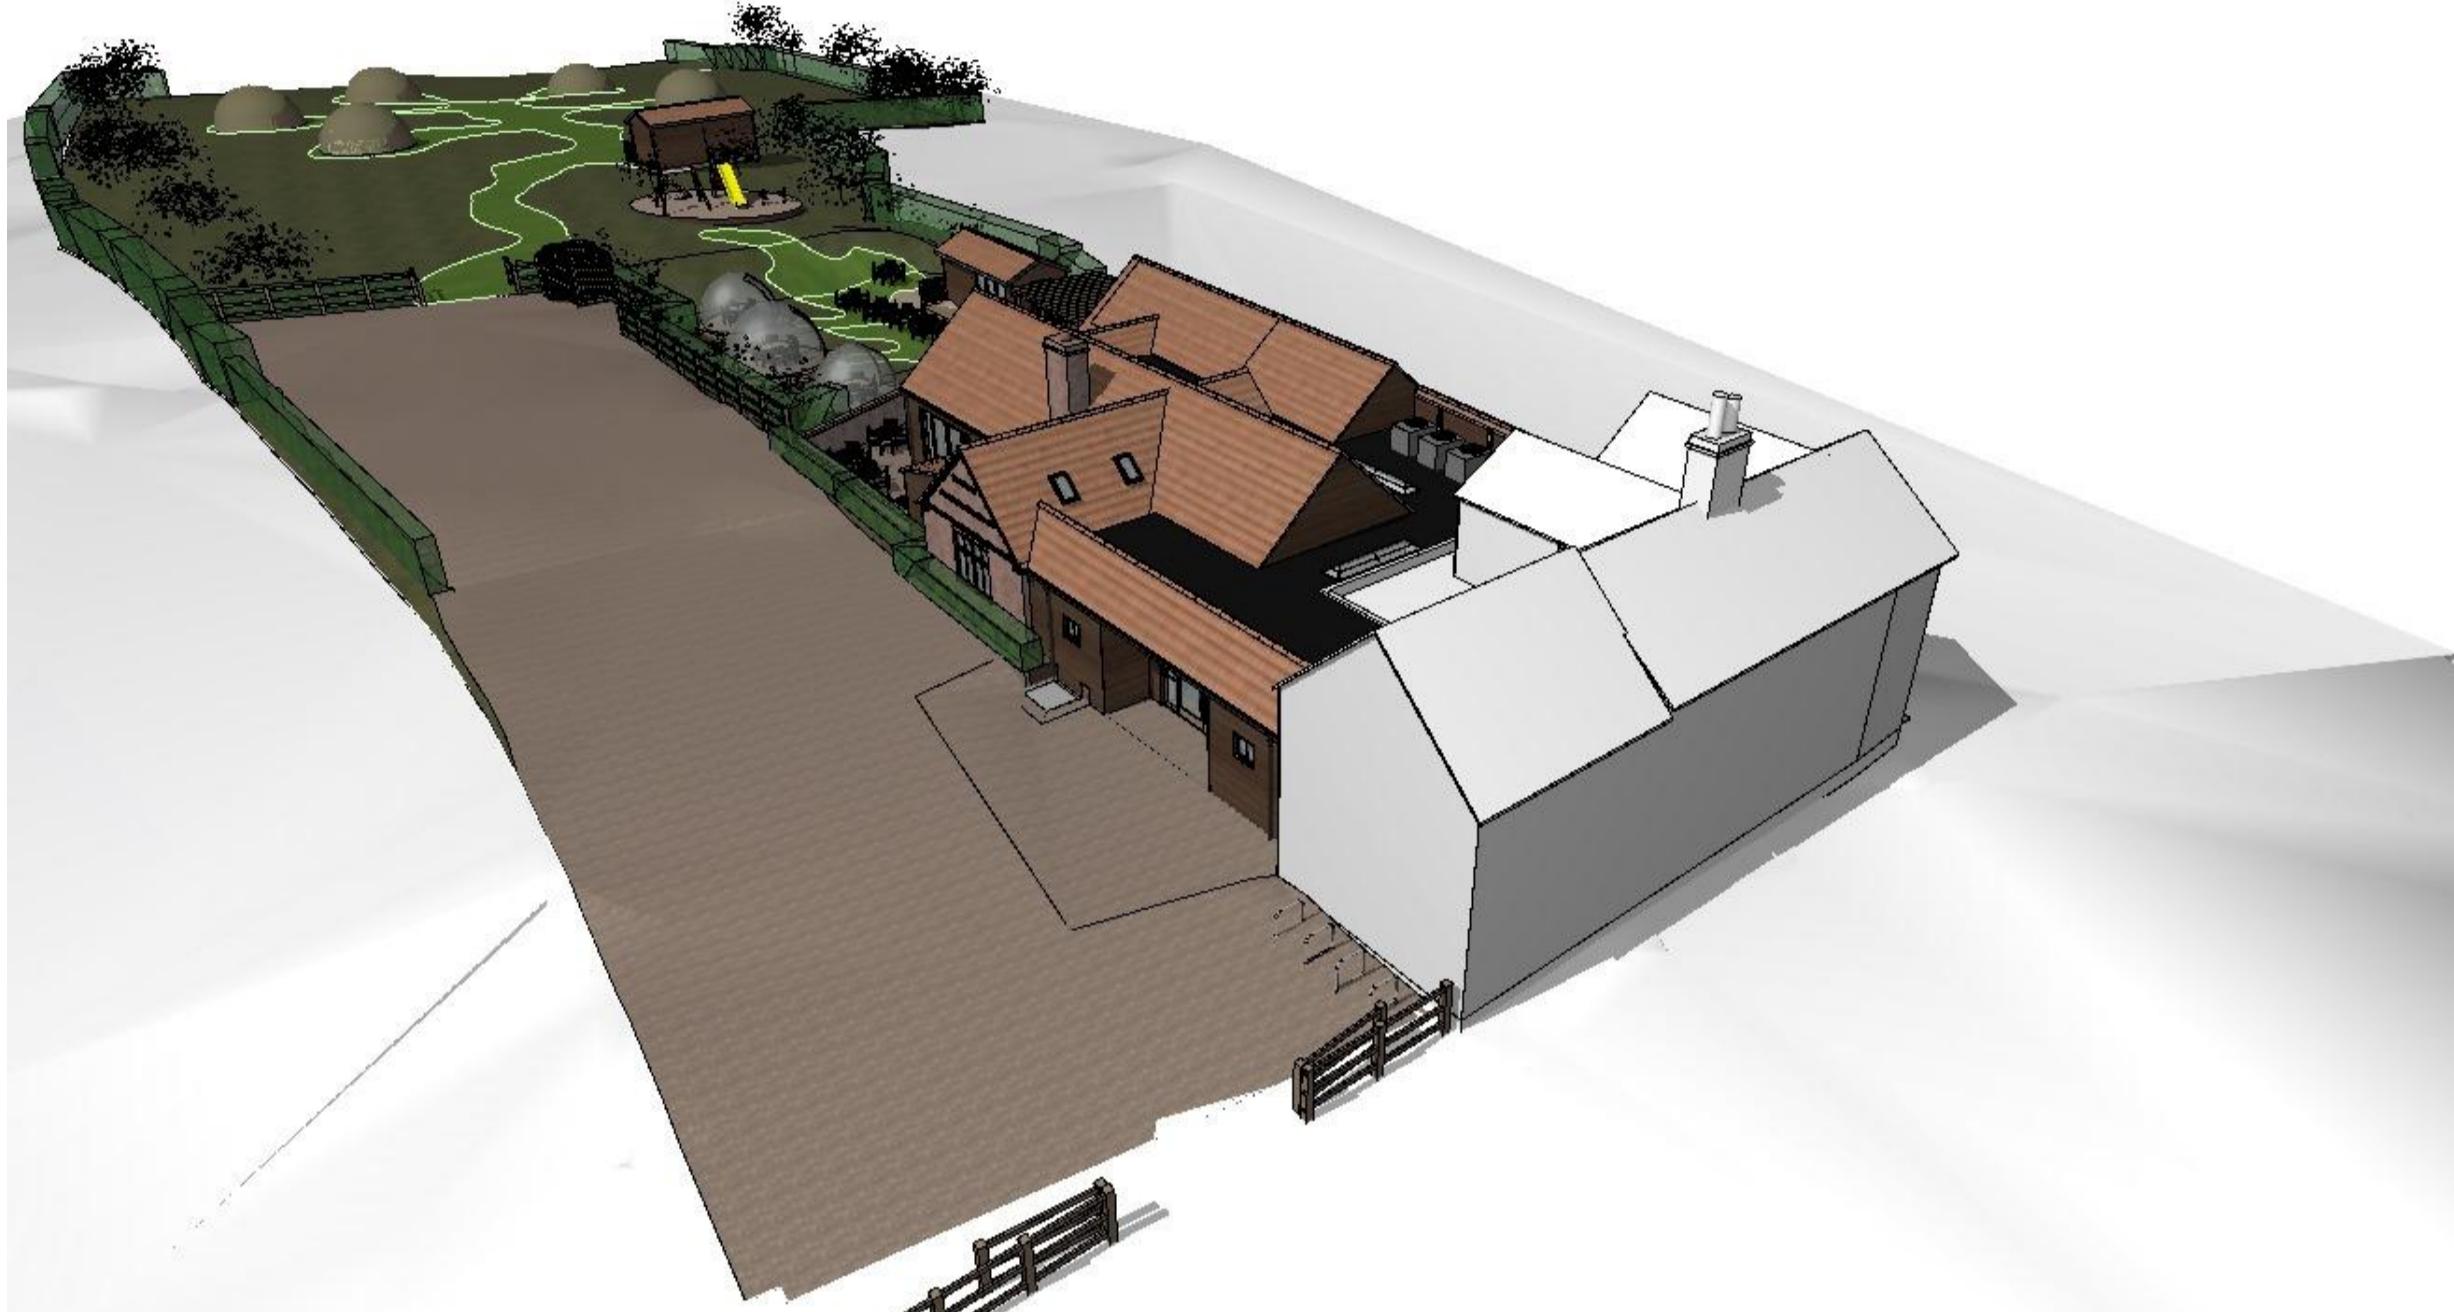

Camera - General



Camera - General

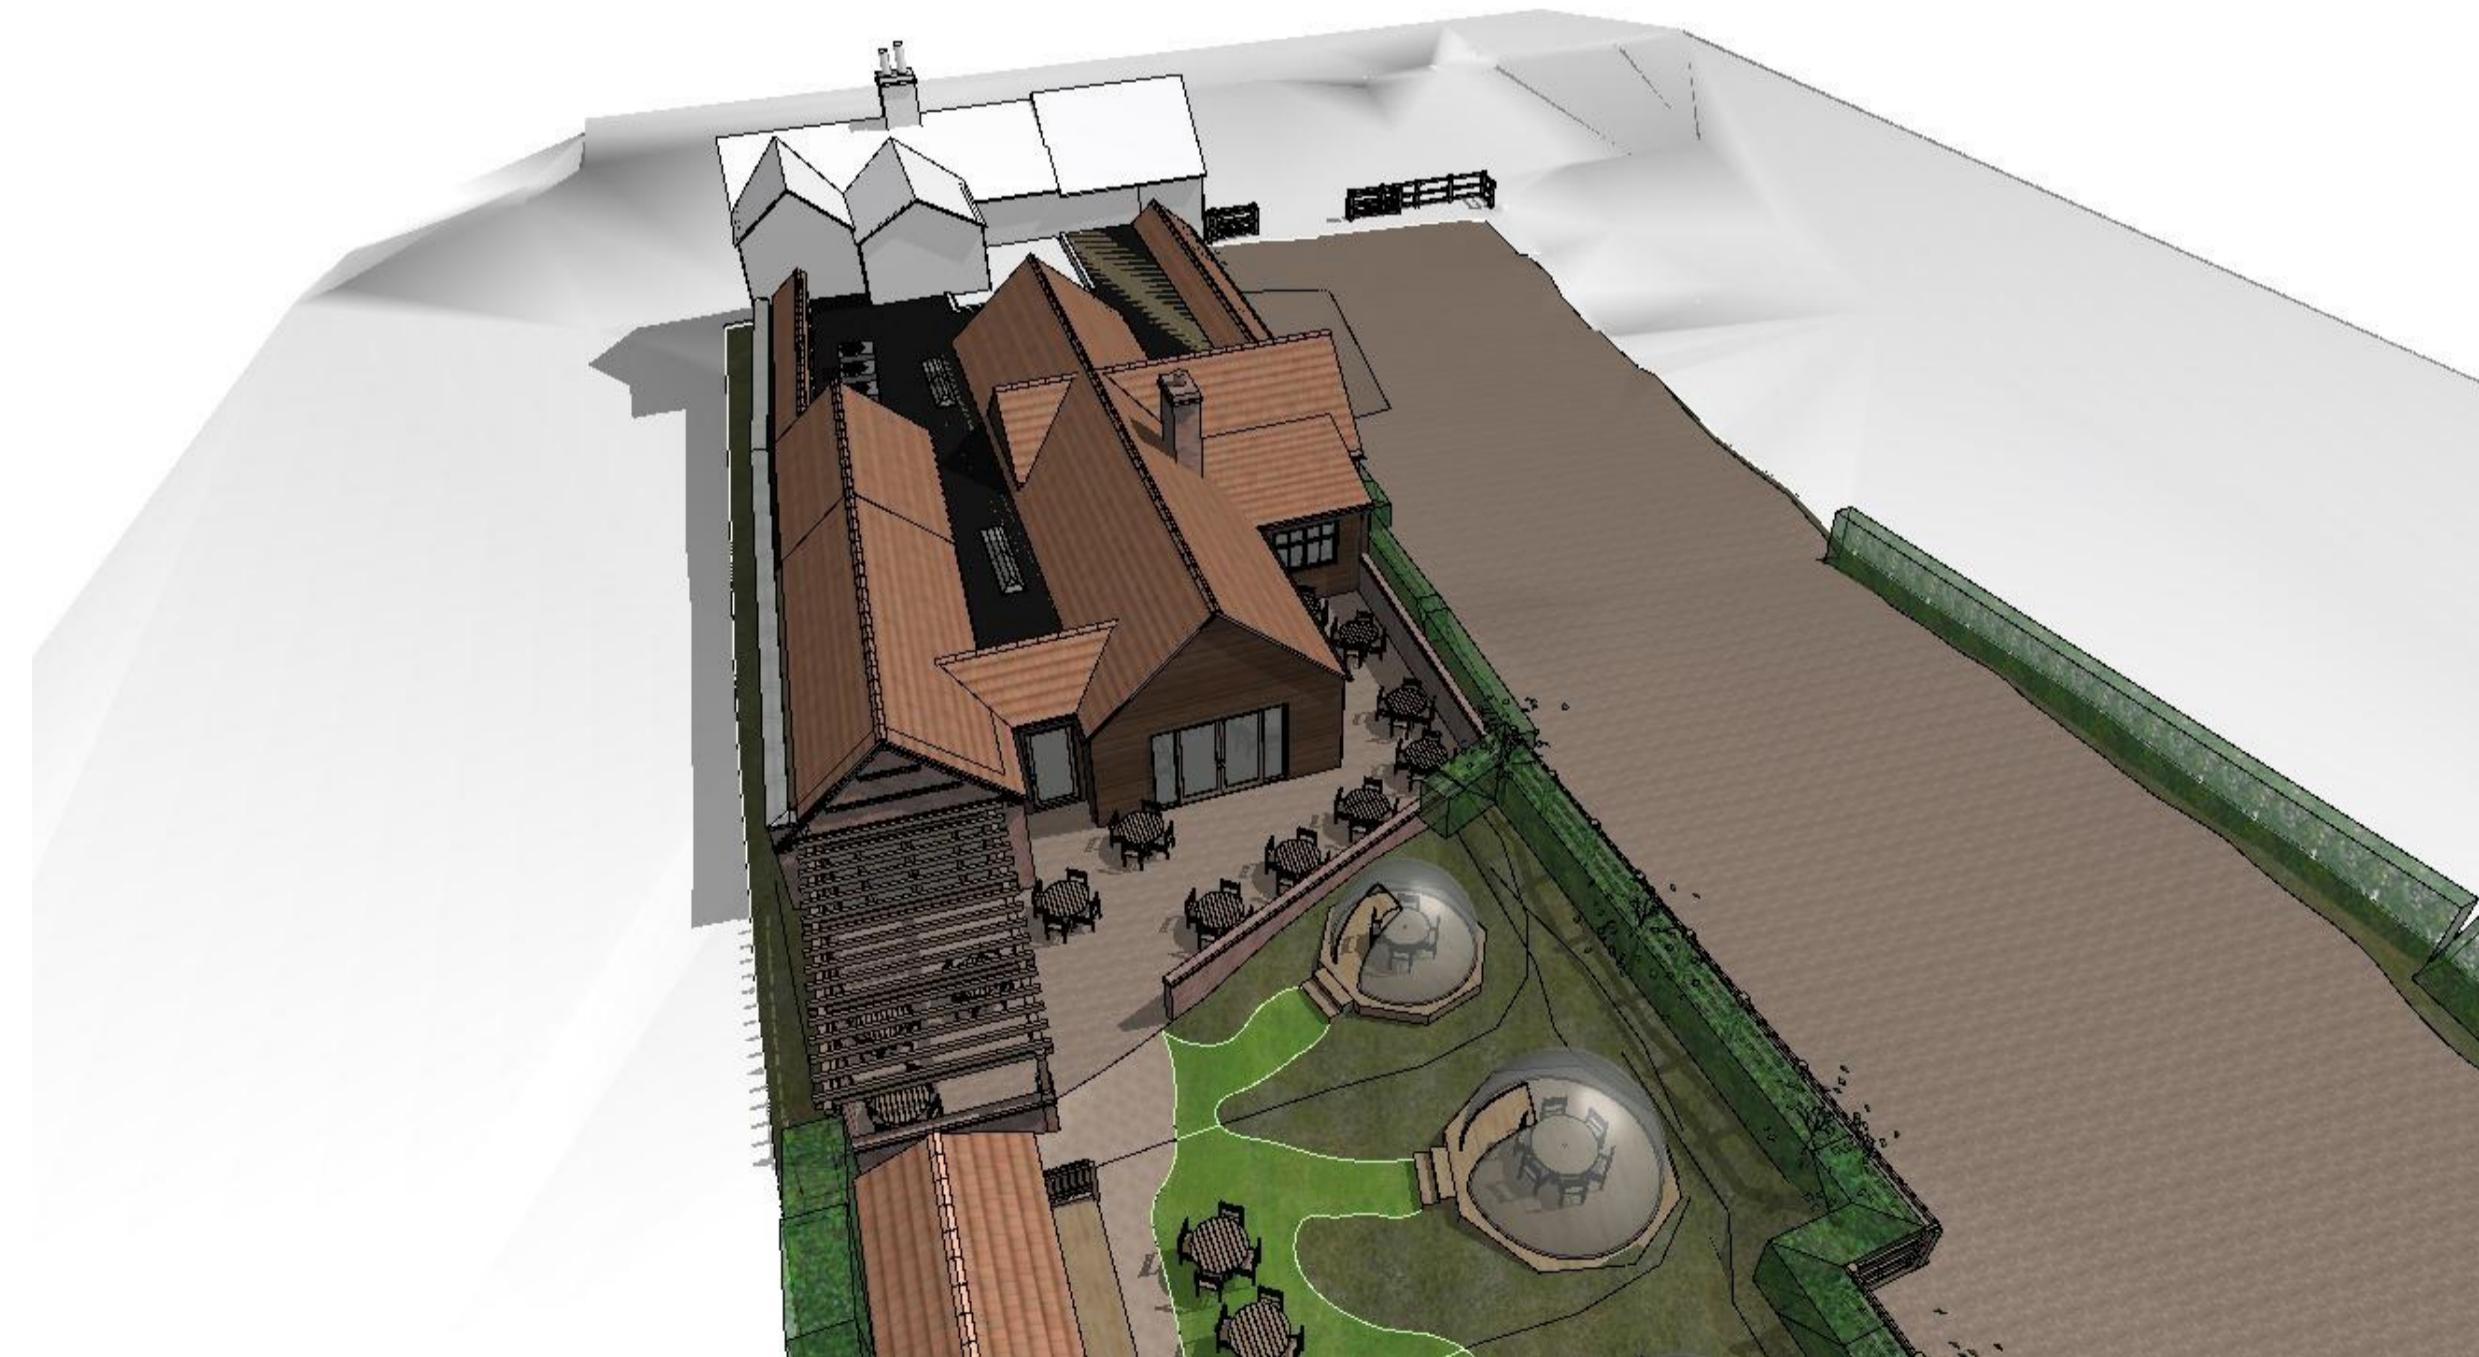

Camera - General



Camera - General

client	Sheppard					
project						
The White Swan, Stoke Golding Extension and Refurbishment Works						
drawing	Model View - General	scale	@ A1			
date	05.09.24	check	AD			