
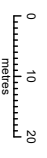


1. Drawing copyright © Architectural Vistasigns Ltd
2. Planning conditions issued and required for the proposed construction or working drawings
3. Planning conditions approved and required for the proposed construction or working drawings
4. Building Regulations approved drawings are not construction or working drawings
5. The drawings are not to be used for any other purpose without the written consent of Architectural Vistasigns Ltd
6. Conditions may have been the subject of a Planning submission

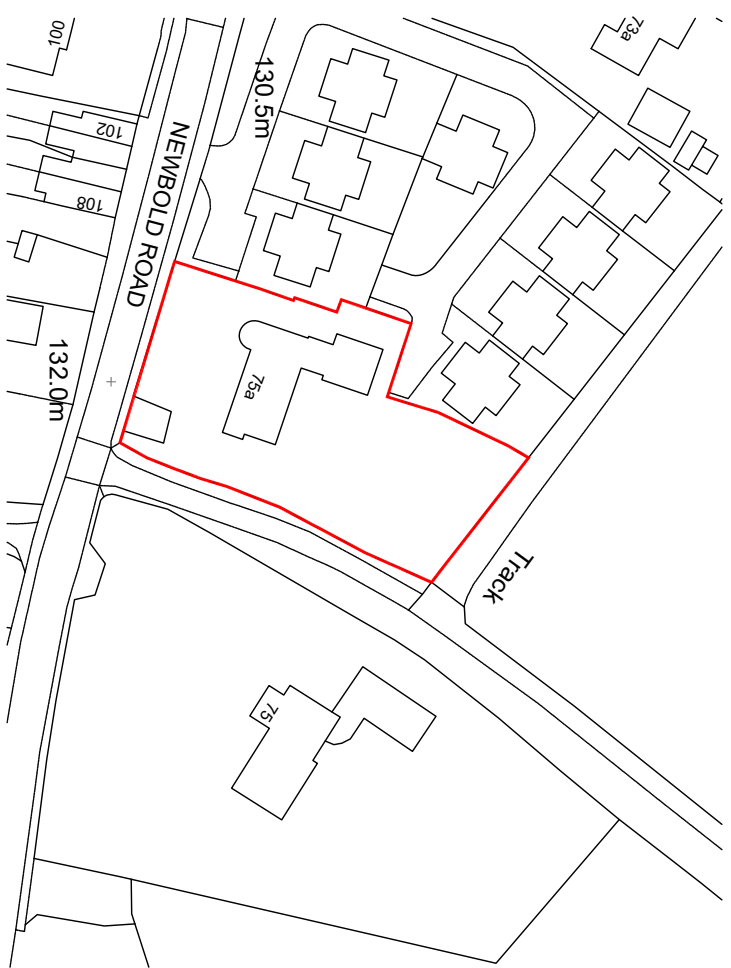

Site Boundary —

© Crown copyright 2025 Ordnance Survey, 100053143

Revisions		
Rev.	Date	Comments

N  
ORTH

**CIAT**  
CHARTERED PRACTICE

**Architectural Vistasigns Ltd**  
a The Padock, 118 Padock Way, Henley, Oxon LE10 0BZ  
m. 0753 459 2594 f. 01463 698 839  
w. www.architecturalvistasigns.co.uk  
e. sales@architecturalvistasigns.co.uk

Client: Liam Crutcher      Dwg Status: LOCATION PLAN

DWG: Location Plan  
Project: Proposed 4 No. Dwellings on land at  
No. 75A Newbold Road, Baneridge CV13 9DT  
Scale: 1:250 @ A4  
Date: 14.11.2025  
Drawn By: map  
Dwg No.      Rev.  
AVD-NRB-LP01      .