




Notes
 © Radford Architectural Services Ltd. Do not scale from this drawing.
 Refer to figured dimensions only. Contractors must check all dimensions on site.

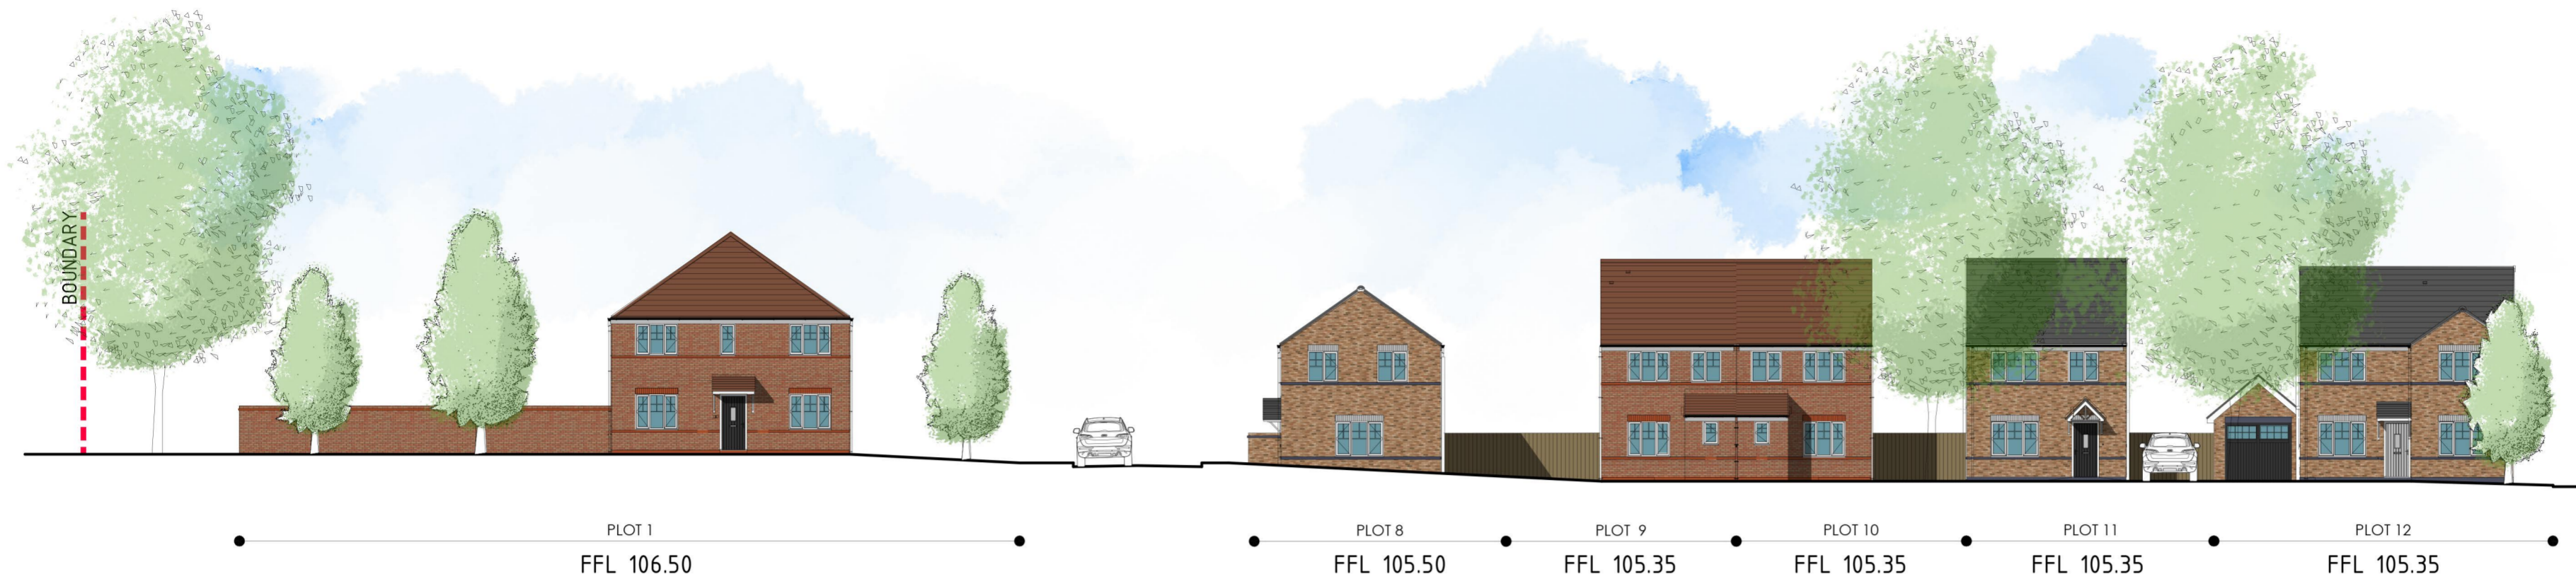

STREET SCENE A-A...

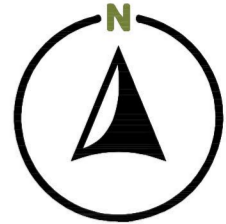

... CONTINUED

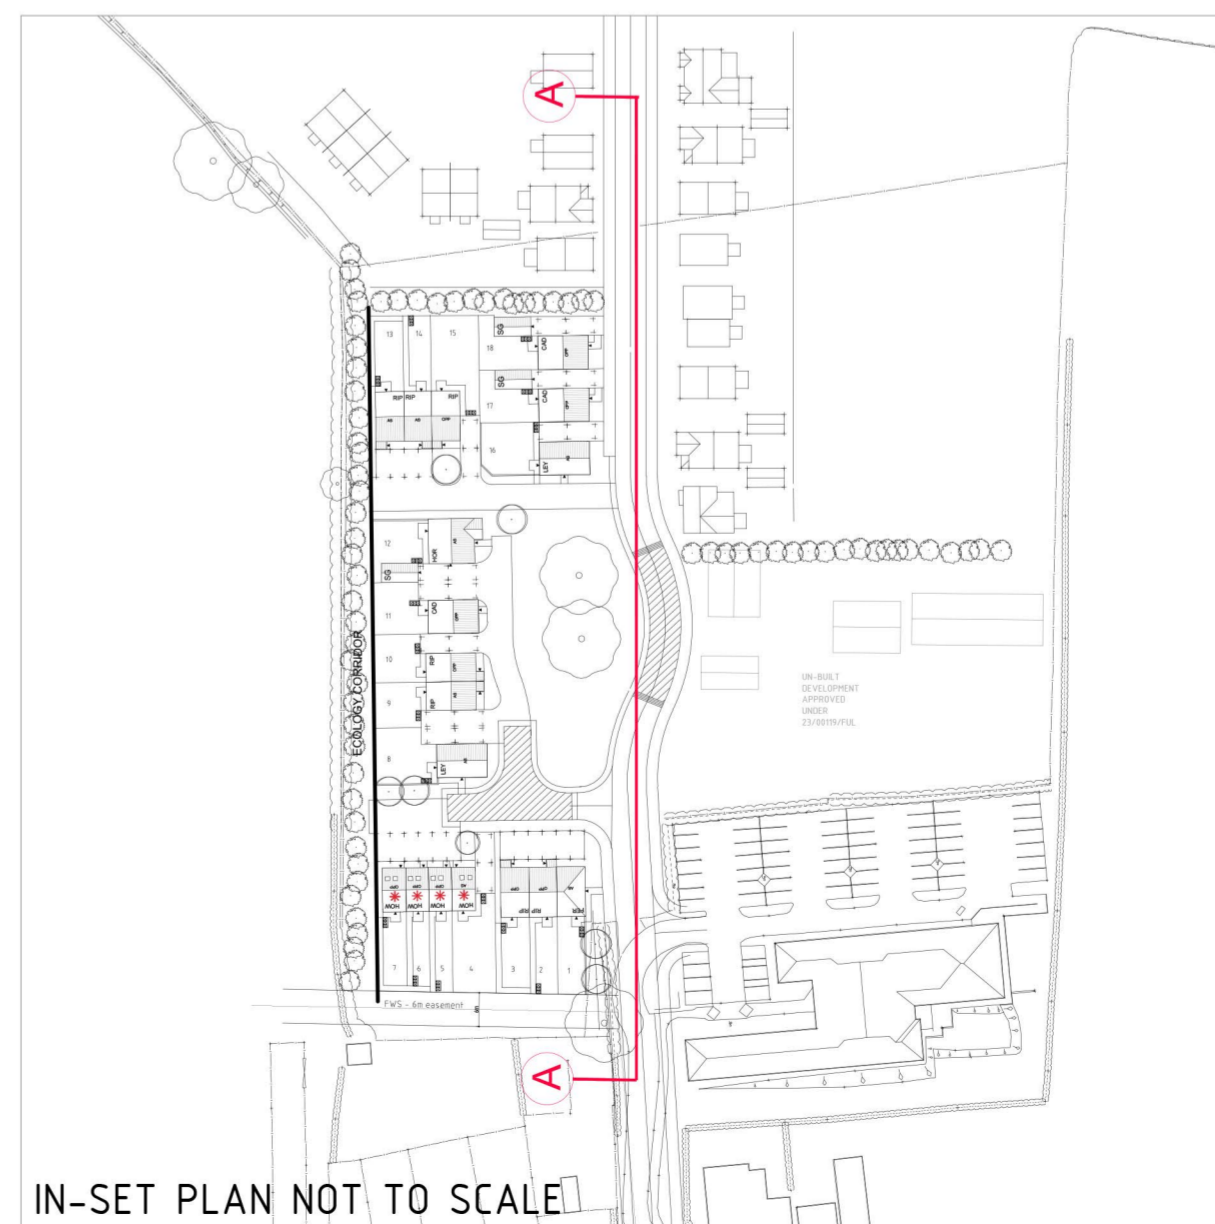

Revision	Date	Amendment	Initials

Radford ARCHITECTURAL SERVICES
 T 01902 762854 M 07977 253860
 W www.radford-architectural.co.uk
 E radfordarchitecturalservices@gmail.com

Client **AVANT** homes

Project **WESTFIELD AVENUE, EARL SHILTON**

Title **STREET SCENES**

Dwg No. **3187-230**

Revision _____ Scale @A2 **1:200**

Drawn **DS** Date **DEC 2023**