


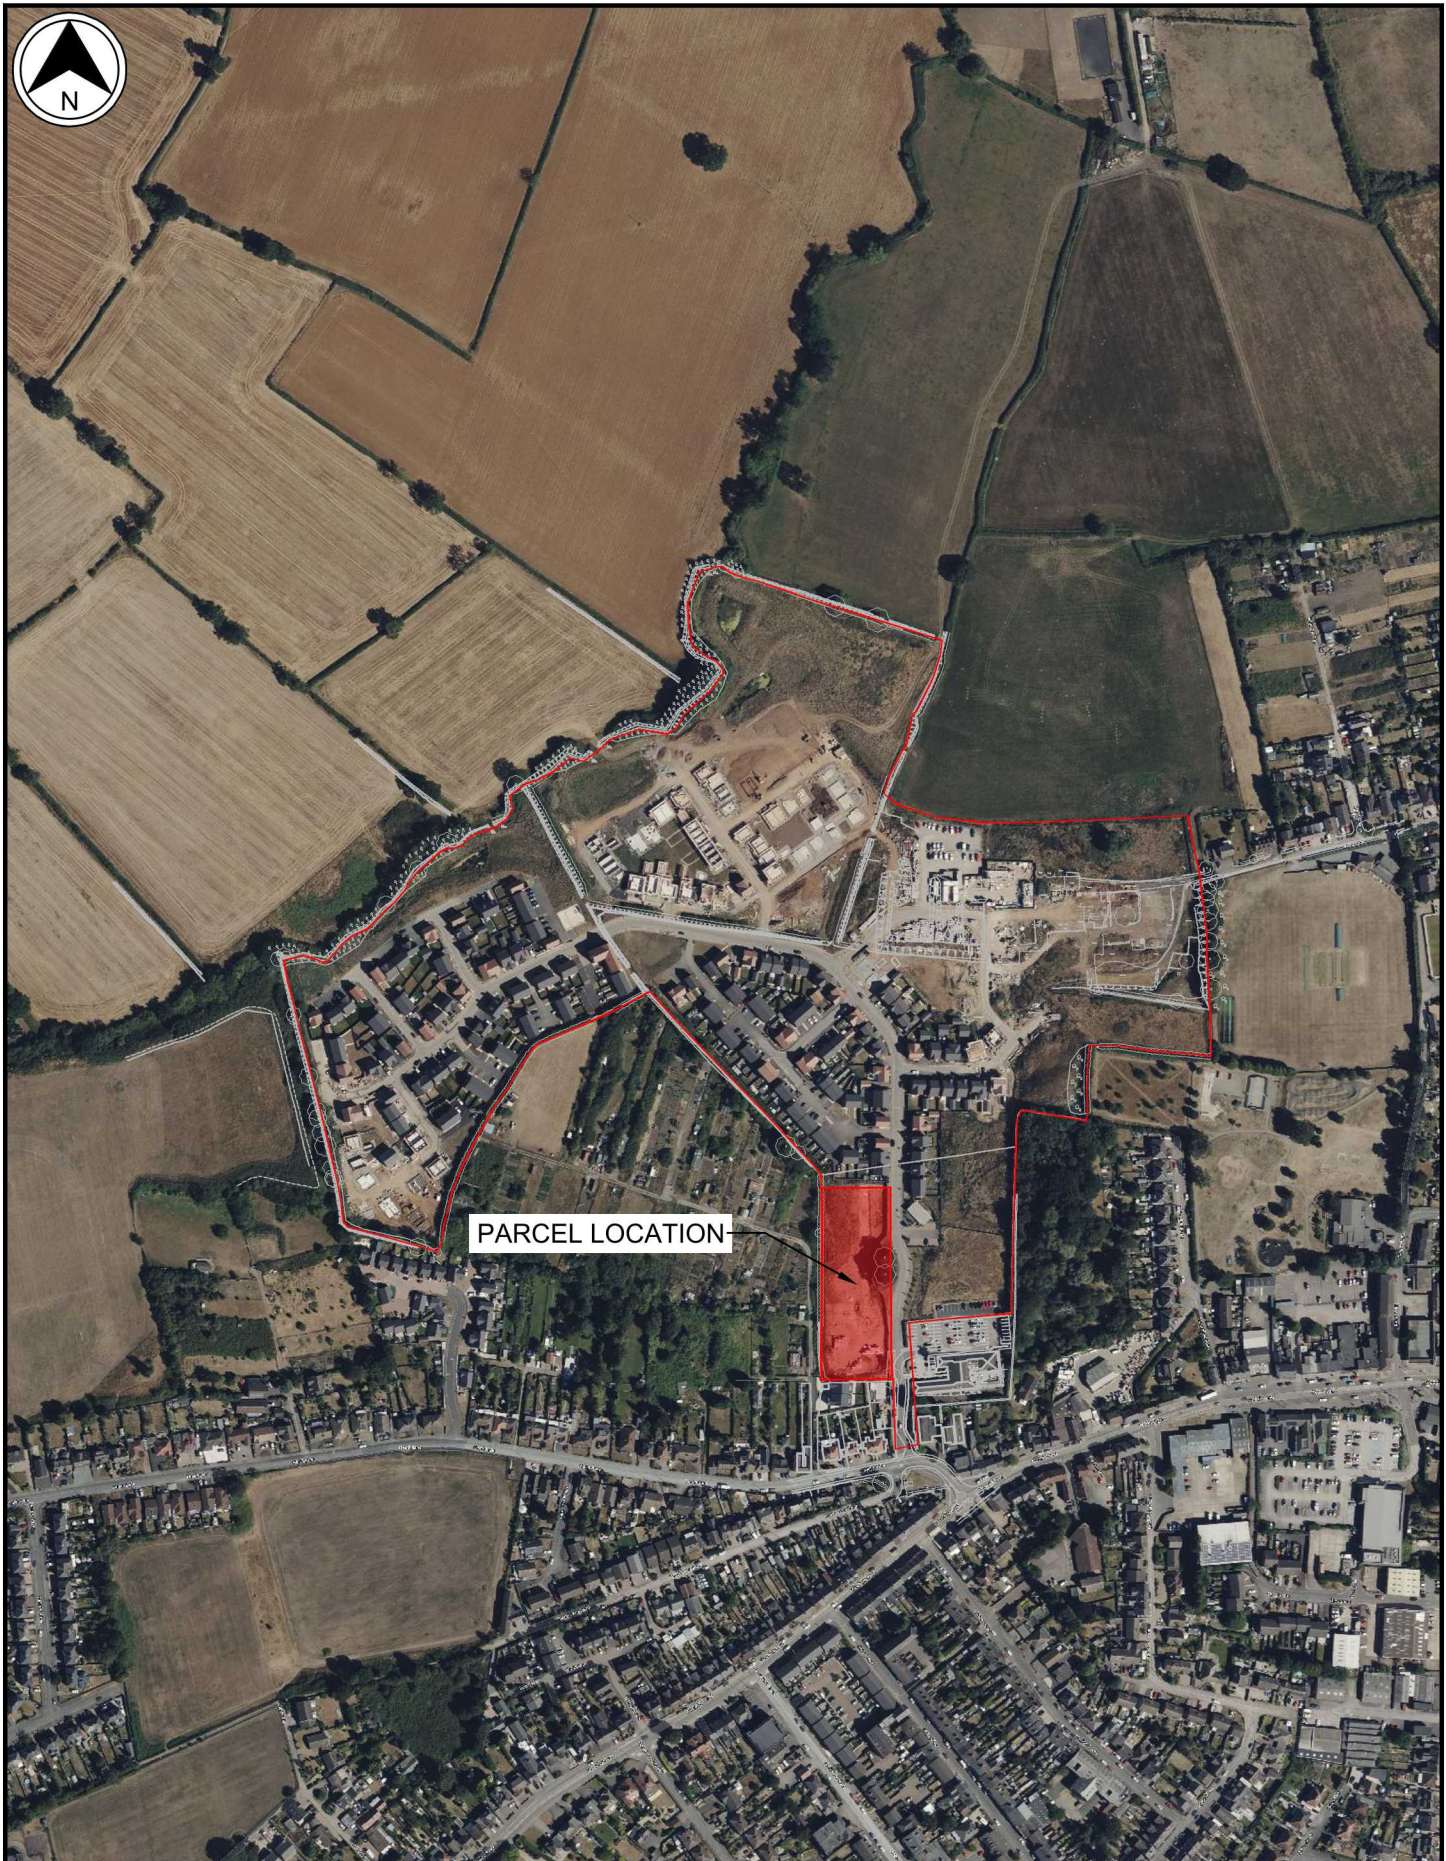

PARCEL LOCATION

FIRST ISSUE	24/10/23	SR	JR	JR	P0
DESCRIPTION	DATE	DWN	CHD	APP'D	REV
DWG NO. 22416G-IML-GEN-XX-DR-D-0100					
SCALE N.T.S	DATE OCTOBER 2023	FRAME DIMS (mm) (A4) 210 x 297			
DRAWN SR	CHECKED JR	APPROVED JR			

IDOM

Cromford Mills, Mill Lane, Matlock, Derbyshire DE4 3RQ
t: +44(0)1773 829 988 e: info.derbyshire@idom.com

AVANT HOMES
WESTFIELD FARM, EARL SHILTON
OUTLINE DRAINAGE STRATEGY