

I	12/06/25	M.S.	MINOR AMENDS
H	04/06/25	M.S.	LAYOUT AMENDS
G	31/03/25	M.S.	MINOR AMENDS
F	07/01/25	M.S.	MINOR AMENDS
E	18/12/24	M.S.	FIFTH ISSUE
D	18/11/24	M.S.	SITE CHANGES
C	15/10/24	M.S.	THIRD ISSUE
B	13/09/24	A.B.	SECOND ISSUE
A	30/08/24	M.S.	FIRST ISSUE

ISSUE	DATE	INITIALS	GRID REF	DESCRIPTION
-------	------	----------	----------	-------------

happinest
we design happenests

PROJECT

15 Groby Road Ratby
Leicester
LE6 0LJ

DWG TITLE

EXISTING BLOCK PLAN

CLIENT

Mr & Mrs Caruana

ISSUE

DWG NO:

15 - GR - 112

SCALE



1:500

DATE

30/08/24

DRAWN BY

M.S.

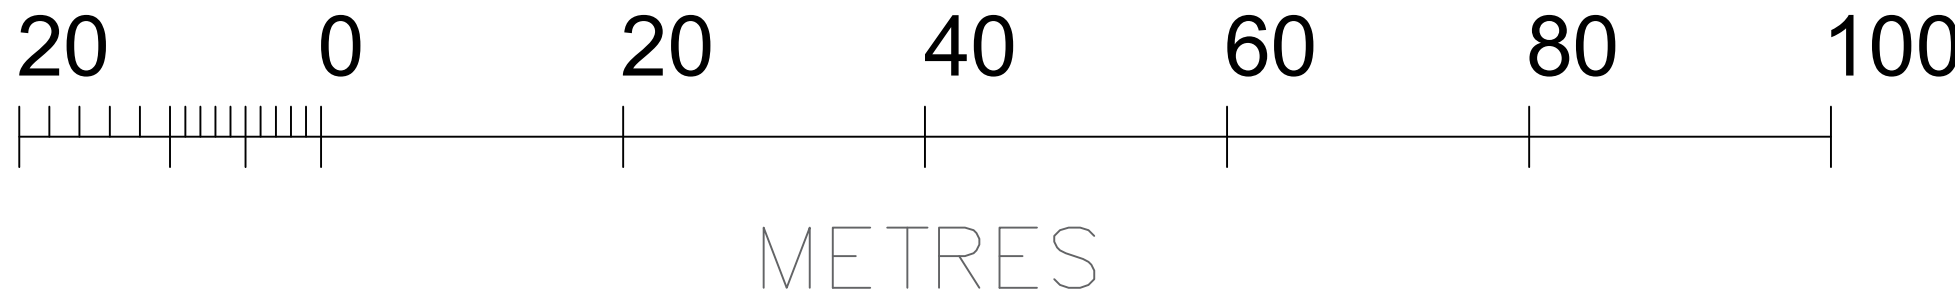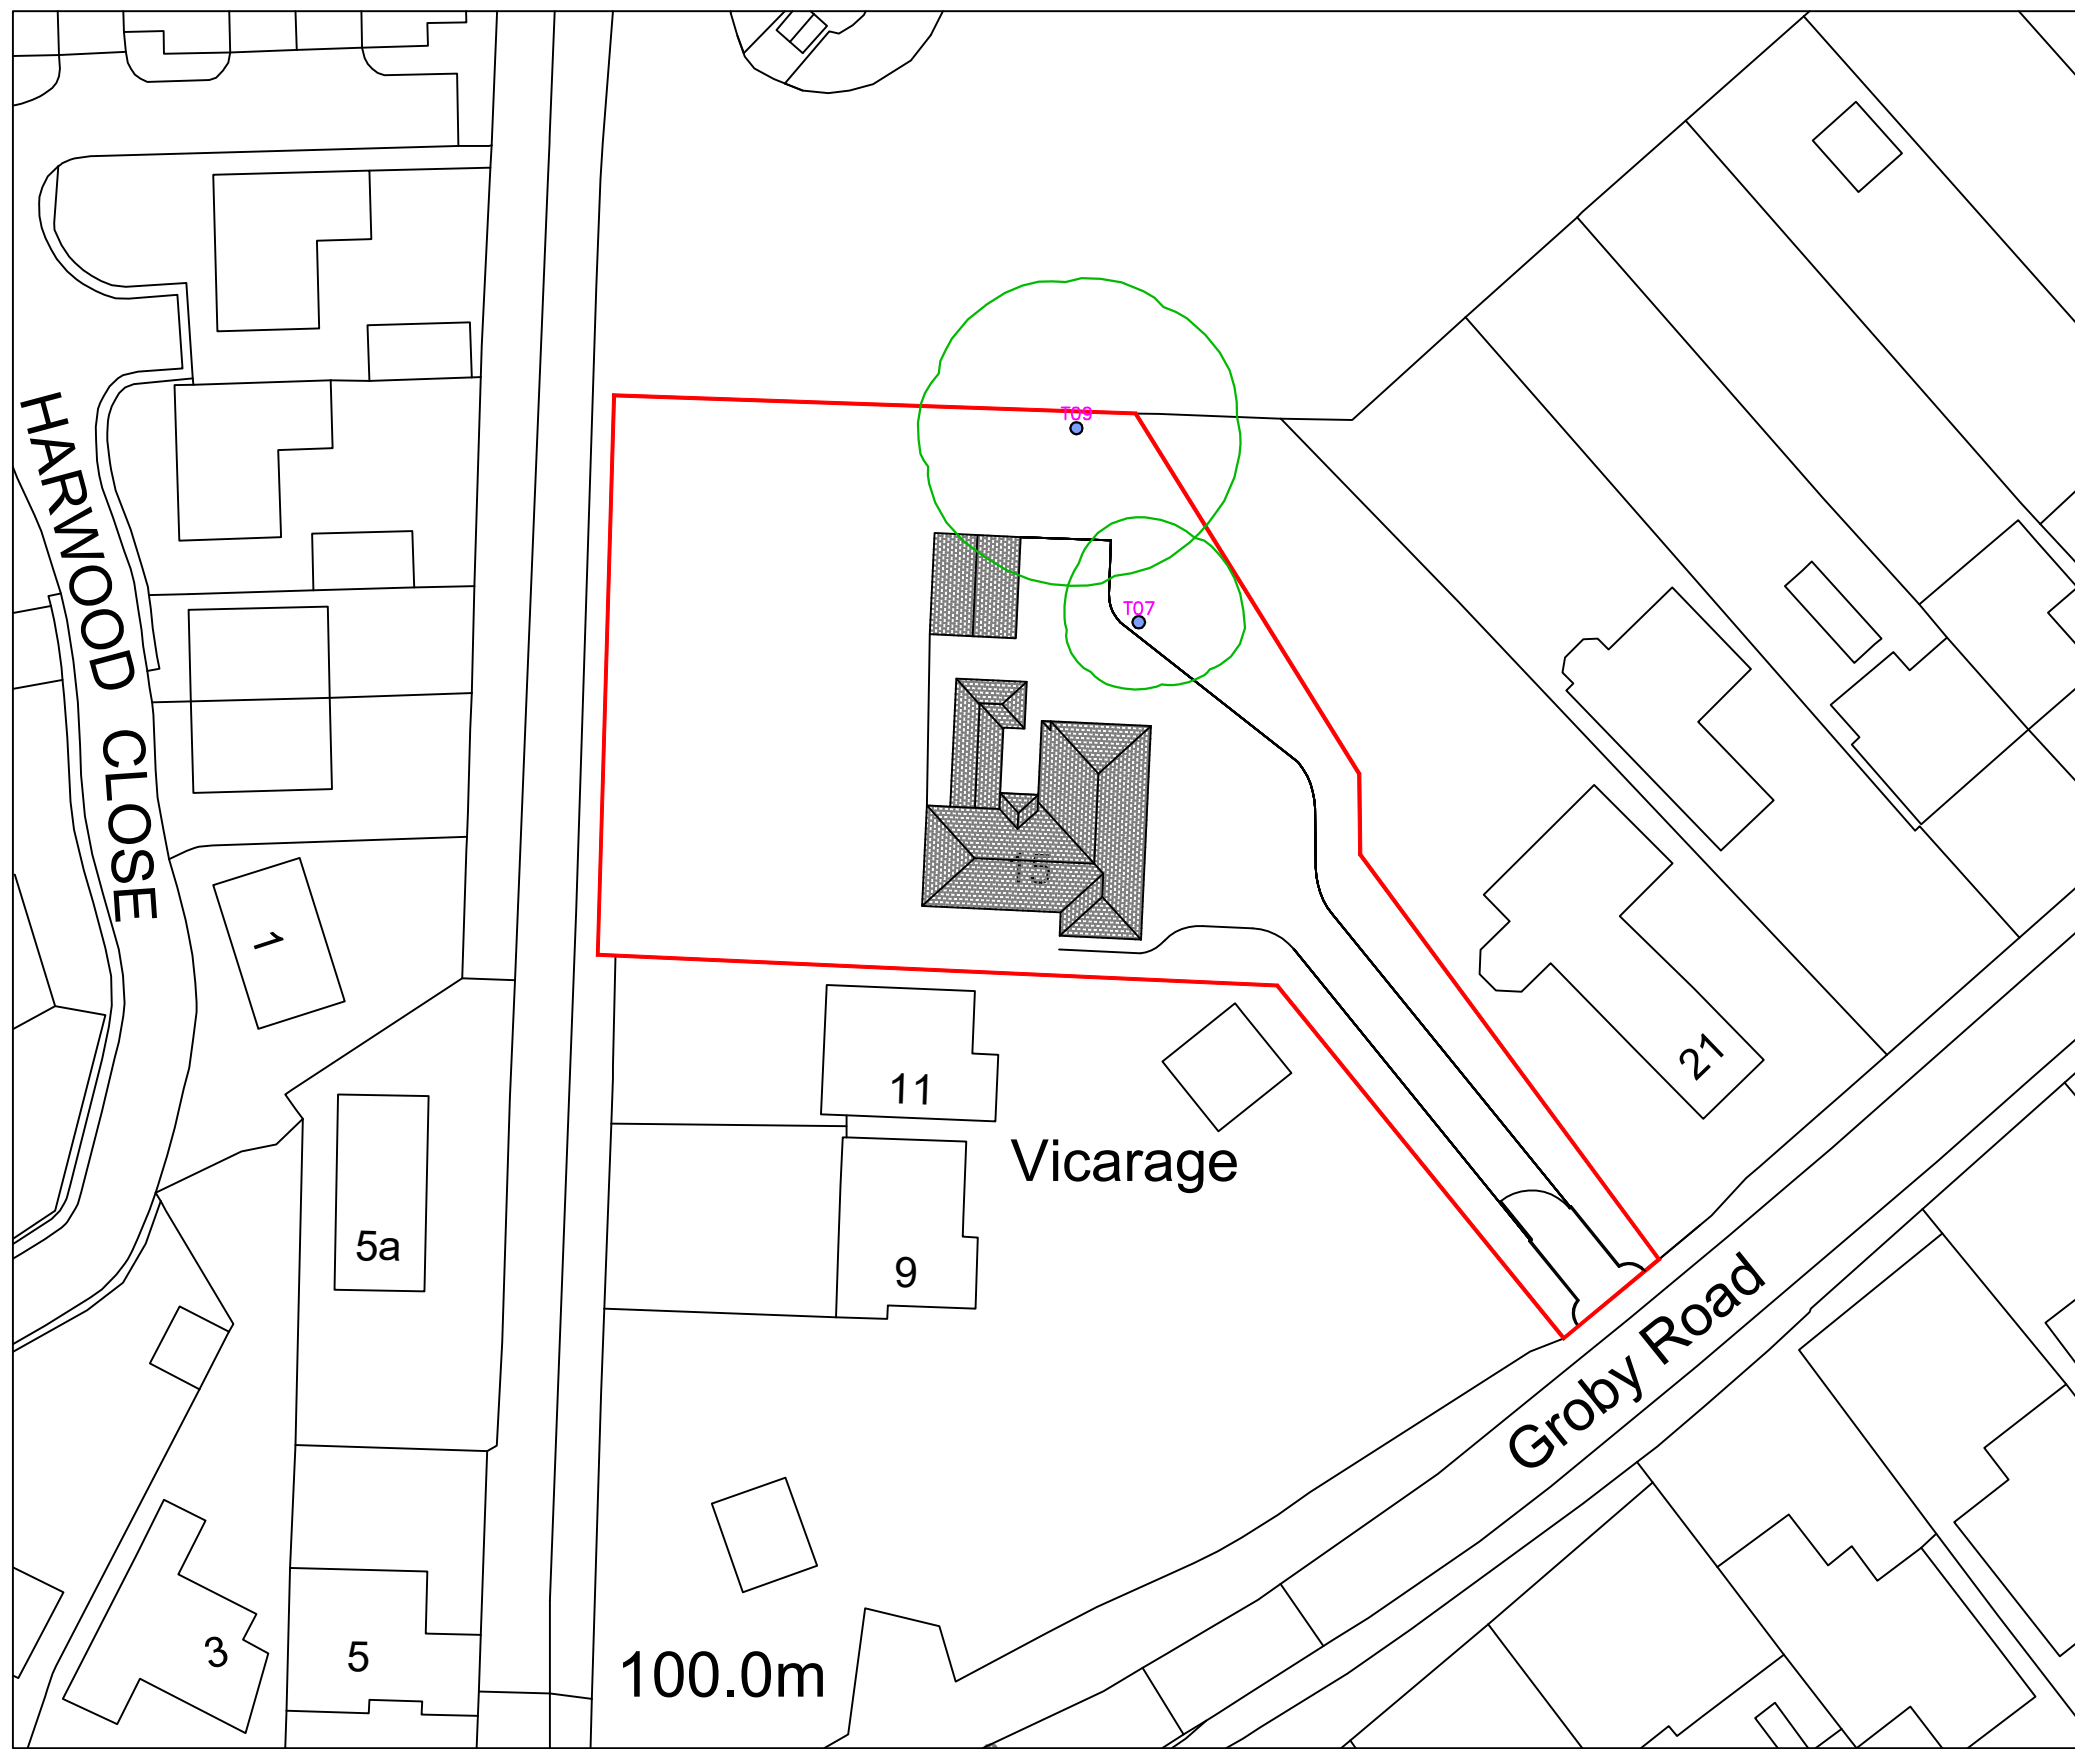

METRES