

COPYRIGHT ©  
This drawing is copyright and issued in confidence. It must not be copied, used or  
disclosed, in whole or in part, to third parties without written permission. It remains  
the property of Georgina Rathbone and must be returned on request.

NOTES:

1. ALL DIMENSIONS ARE IN MILLIMETERS UNLESS STATED OTHERWISE
2. DO NOT SCALE FROM THIS DRAWING. WORK FROM DIMENSIONS ONLY
3. THIS DRAWING IS TO BE READ IN CONJUNCTION WITH ALL RELEVANT  
PROJECT DOCUMENTS, ALONG WITH ANY DESIGNS PREPARED BY  
SPECIALIST SUB-CONTRACTORS AND DESIGNERS
4. ANY DISCREPANCIES ENCOUNTERED ON SITE ARE TO BE REPORTED  
TO THE ARCHITECT IMMEDIATELY

REVISION NOTES:

REV	DATE	DRAWN	CH'CKED	DESCRIPTION
--	--	--	--	--



ELEVATION 1

AS PROPOSED

1:100

FIRST FLOOR

GROUND FLOOR




ELEVATION 2

AS PROPOSED

1:100

SCALE 1:100

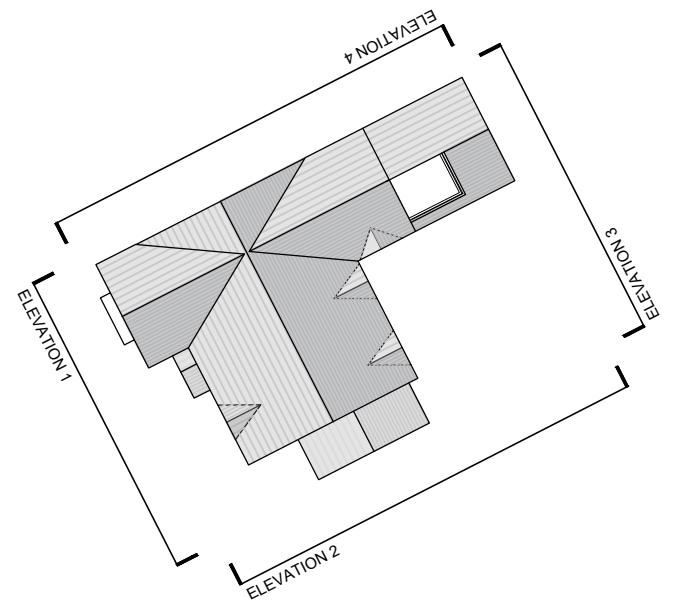

CLIENT.  
KATE & GRAY PRIESTNALL

PROJECT TITLE.  
LAND AT PECKLETON LANE, DESFORD, LEICS.

DRAWING TITLE.  
PROPOSED ELEVATIONS 1/2

SCALE. 1:100	SHEET SIZE. A3	DRAWN. GR	CHECKED. -
-----------------	-------------------	--------------	---------------

PROJECT REF. DRAWING NO. REV.

A25-002 110 -

DATE.  
08/06/25

STATUS.  
PRELIMINARY