

COPYRIGHT ©
This drawing is copyright and issued in confidence. It must not be copied, used or disclosed, in whole or in part, to third parties without written permission. It remains the property of Georgina Rathbone and must be returned on request.

NOTES:

1. ALL DIMENSIONS ARE IN MILLIMETERS UNLESS STATED OTHERWISE
2. DO NOT SCALE FROM THIS DRAWING. WORK FROM DIMENSIONS ONLY
3. THIS DRAWING IS TO BE READ IN CONJUNCTION WITH ALL RELEVANT PROJECT DOCUMENTS, ALONG WITH ANY DESIGNS PREPARED BY SPECIALIST SUB-CONTRACTORS AND DESIGNERS
4. ANY DISCREPANCIES ENCOUNTERED ON SITE ARE TO BE REPORTED TO THE ARCHITECT IMMEDIATELY


REVISION NOTES:

REV	DATE	DRAWN	CH'CKED	DESCRIPTION
--	--	--	--	--




ELEVATION 3

AS PROPOSED 1:100

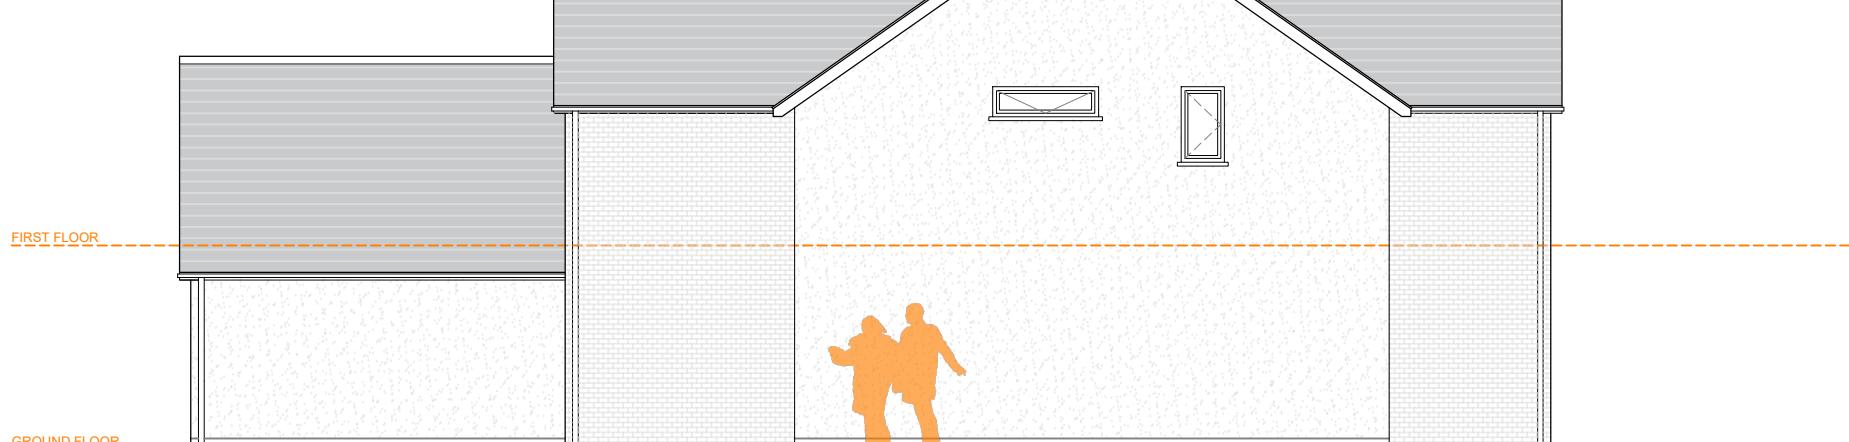

ELEVATION 4

AS PROPOSED 1:100

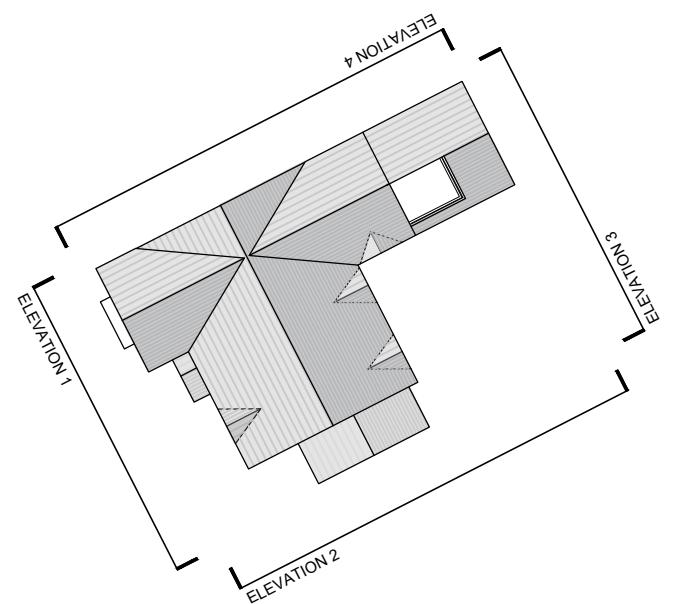

CLIENT.
KATE & GRAY PRIESTNALL

PROJECT TITLE.
LAND AT PECKLETON LANE, DESFORD, LEICS.

DRAWING TITLE.
PROPOSED ELEVATIONS 2/2

SCALE. 1:100	SHEET SIZE. A3	DRAWN. GR	CHECKED. -
-----------------	-------------------	--------------	---------------

PROJECT REF. DRAWING NO. REV.

A25-002	111	-
---------	-----	---

DATE.
08/06/25

STATUS.
PRELIMINARY

SCALE 1:100 0m 1 2 3 4 5 6 7 8 9 10