


0 1 2 3 4 5 M

SCALE 1:100@ A3



BUILDING 3

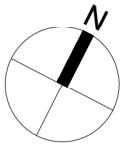

PROPOSED KEY:

- Existing fabric
- Proposed fabric

Prior approval GRANTED 25 April 2025
for conversion of Building 3 (agricultural
building) in 2No. C3 larger dwellinghouses.
Ref: 25/00198/P3CQ.

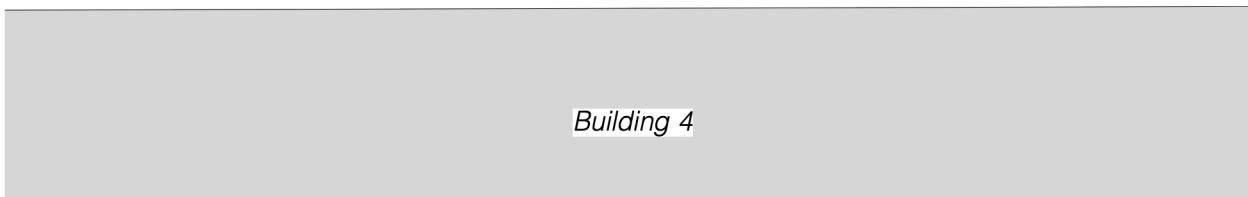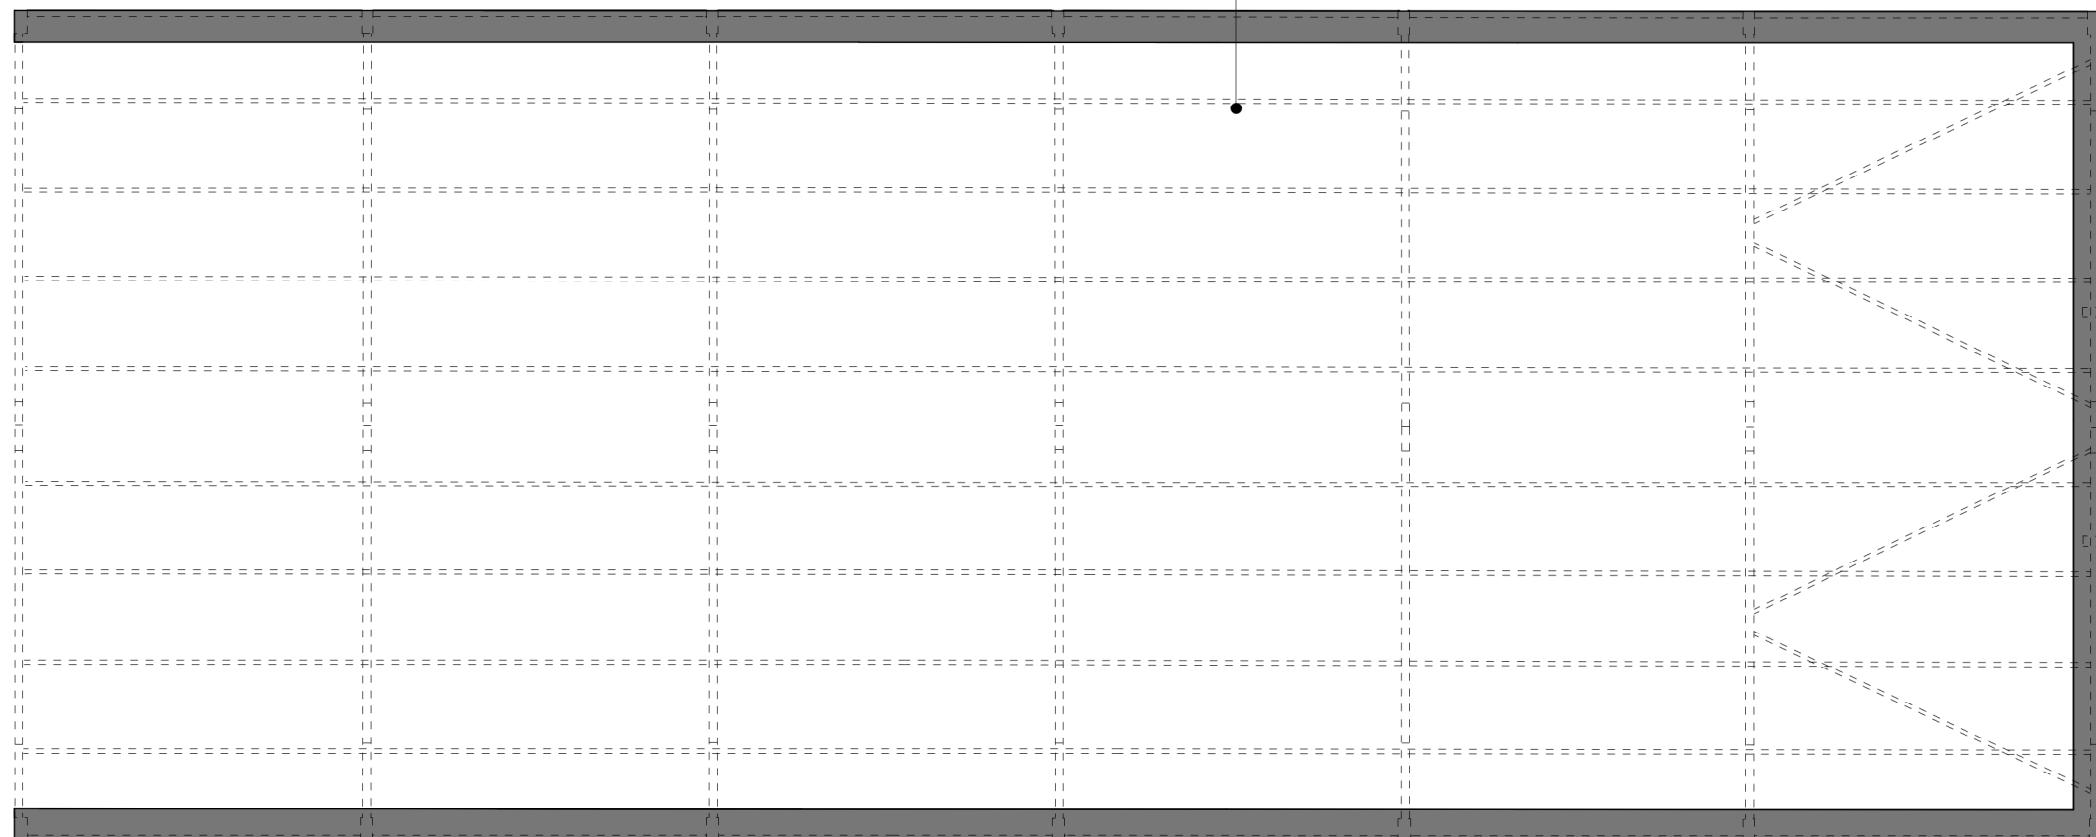

Building 4

1 existing plan

- 25.06.25 Draft issued to client
rev date note

PLANNING

PK PORTFOLIO
ARCHITECTS
emma@portfolioarchitects.co.uk | www.portfolioarchitects.co.uk

project
RED HOUSE FARM
RATCLIFFE CULEY
ATHERSTONE
CV9 3NY

drawing
BUILDING 3 - EXISTING PLANS

THE COPYRIGHT OF THIS DRAWING AND DESIGN IS VESTED IN THE ARCHITECT AND
MUST NOT BE COPIED OR REPRODUCED WITHOUT WRITTEN CONSENT. ALL DIMENSIONS
GIVEN ARE TO BE VERIFIED ON SITE BY THE RESPONSIBLE CONTRACTOR. DO NOT SCALE
DIMENSIONS FROM THIS DRAWING UNLESS FOR PLANNING APPLICATION PURPOSES.

scale 1:100@A3 dwg no 240-310 rev -