


AS

OP

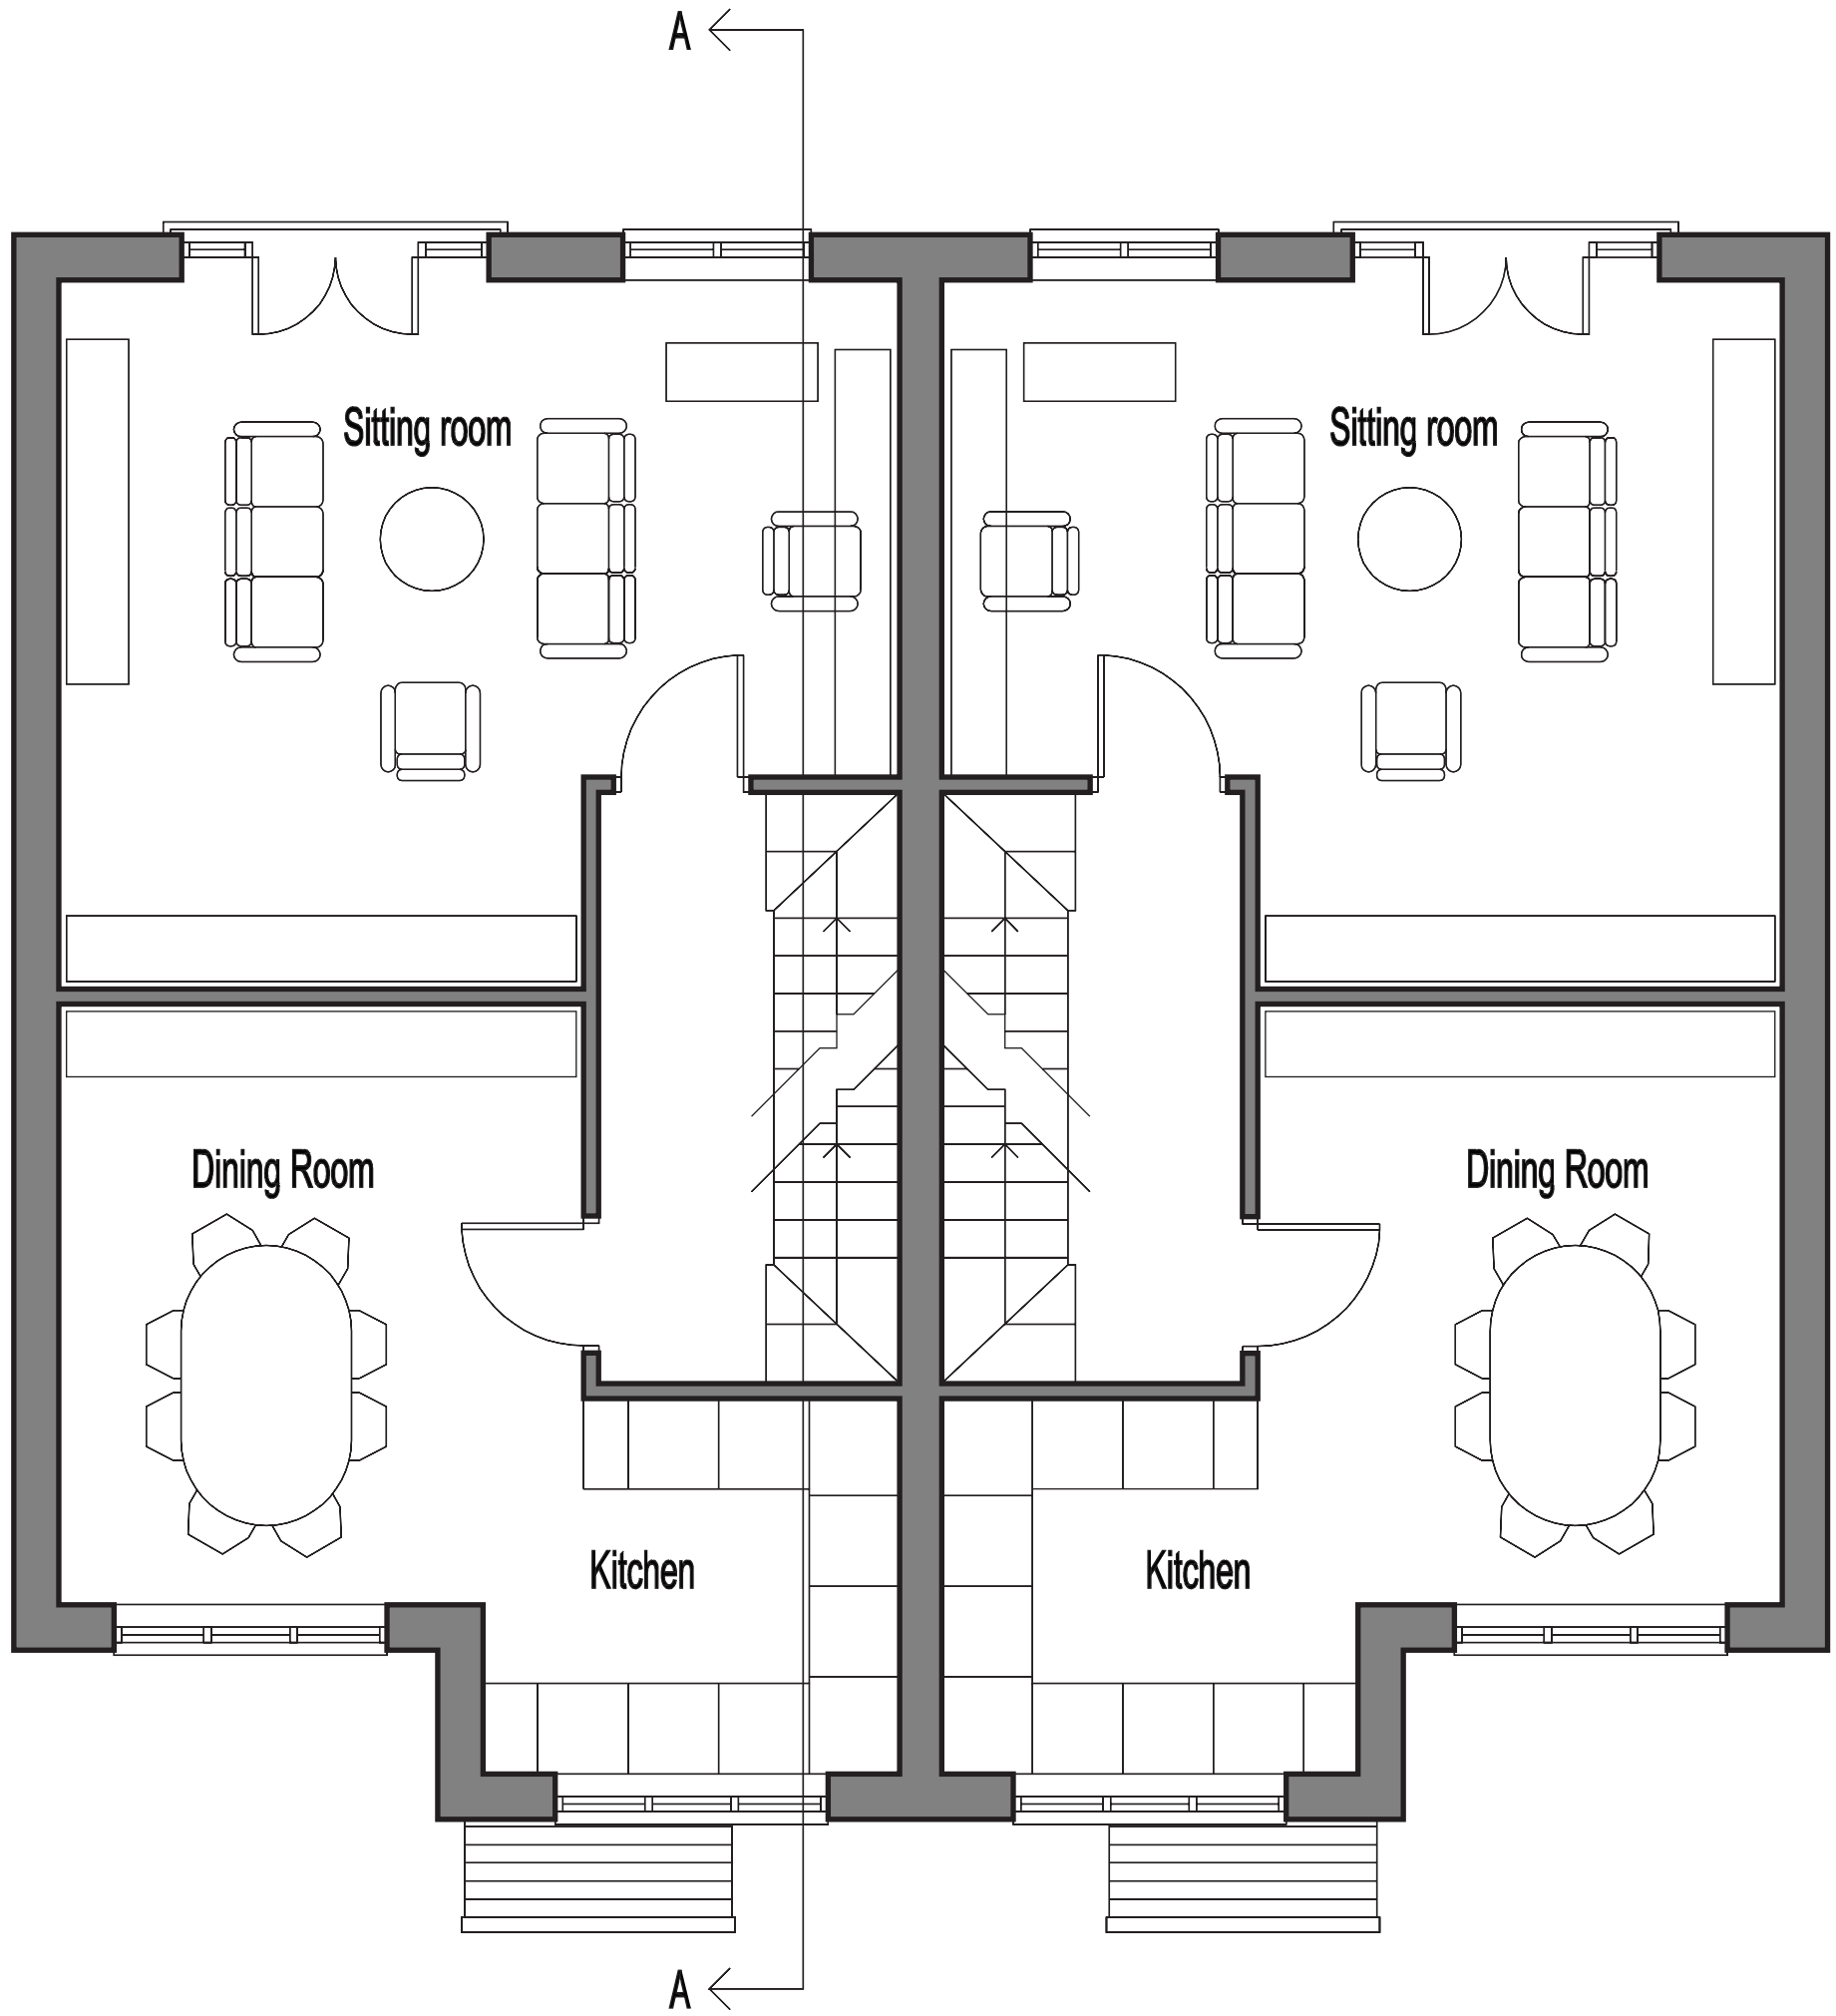

Housetype 2 | First Floor Plan

- 1:50 @ A3

- October 2022

Scale (m)

