


AS

OP

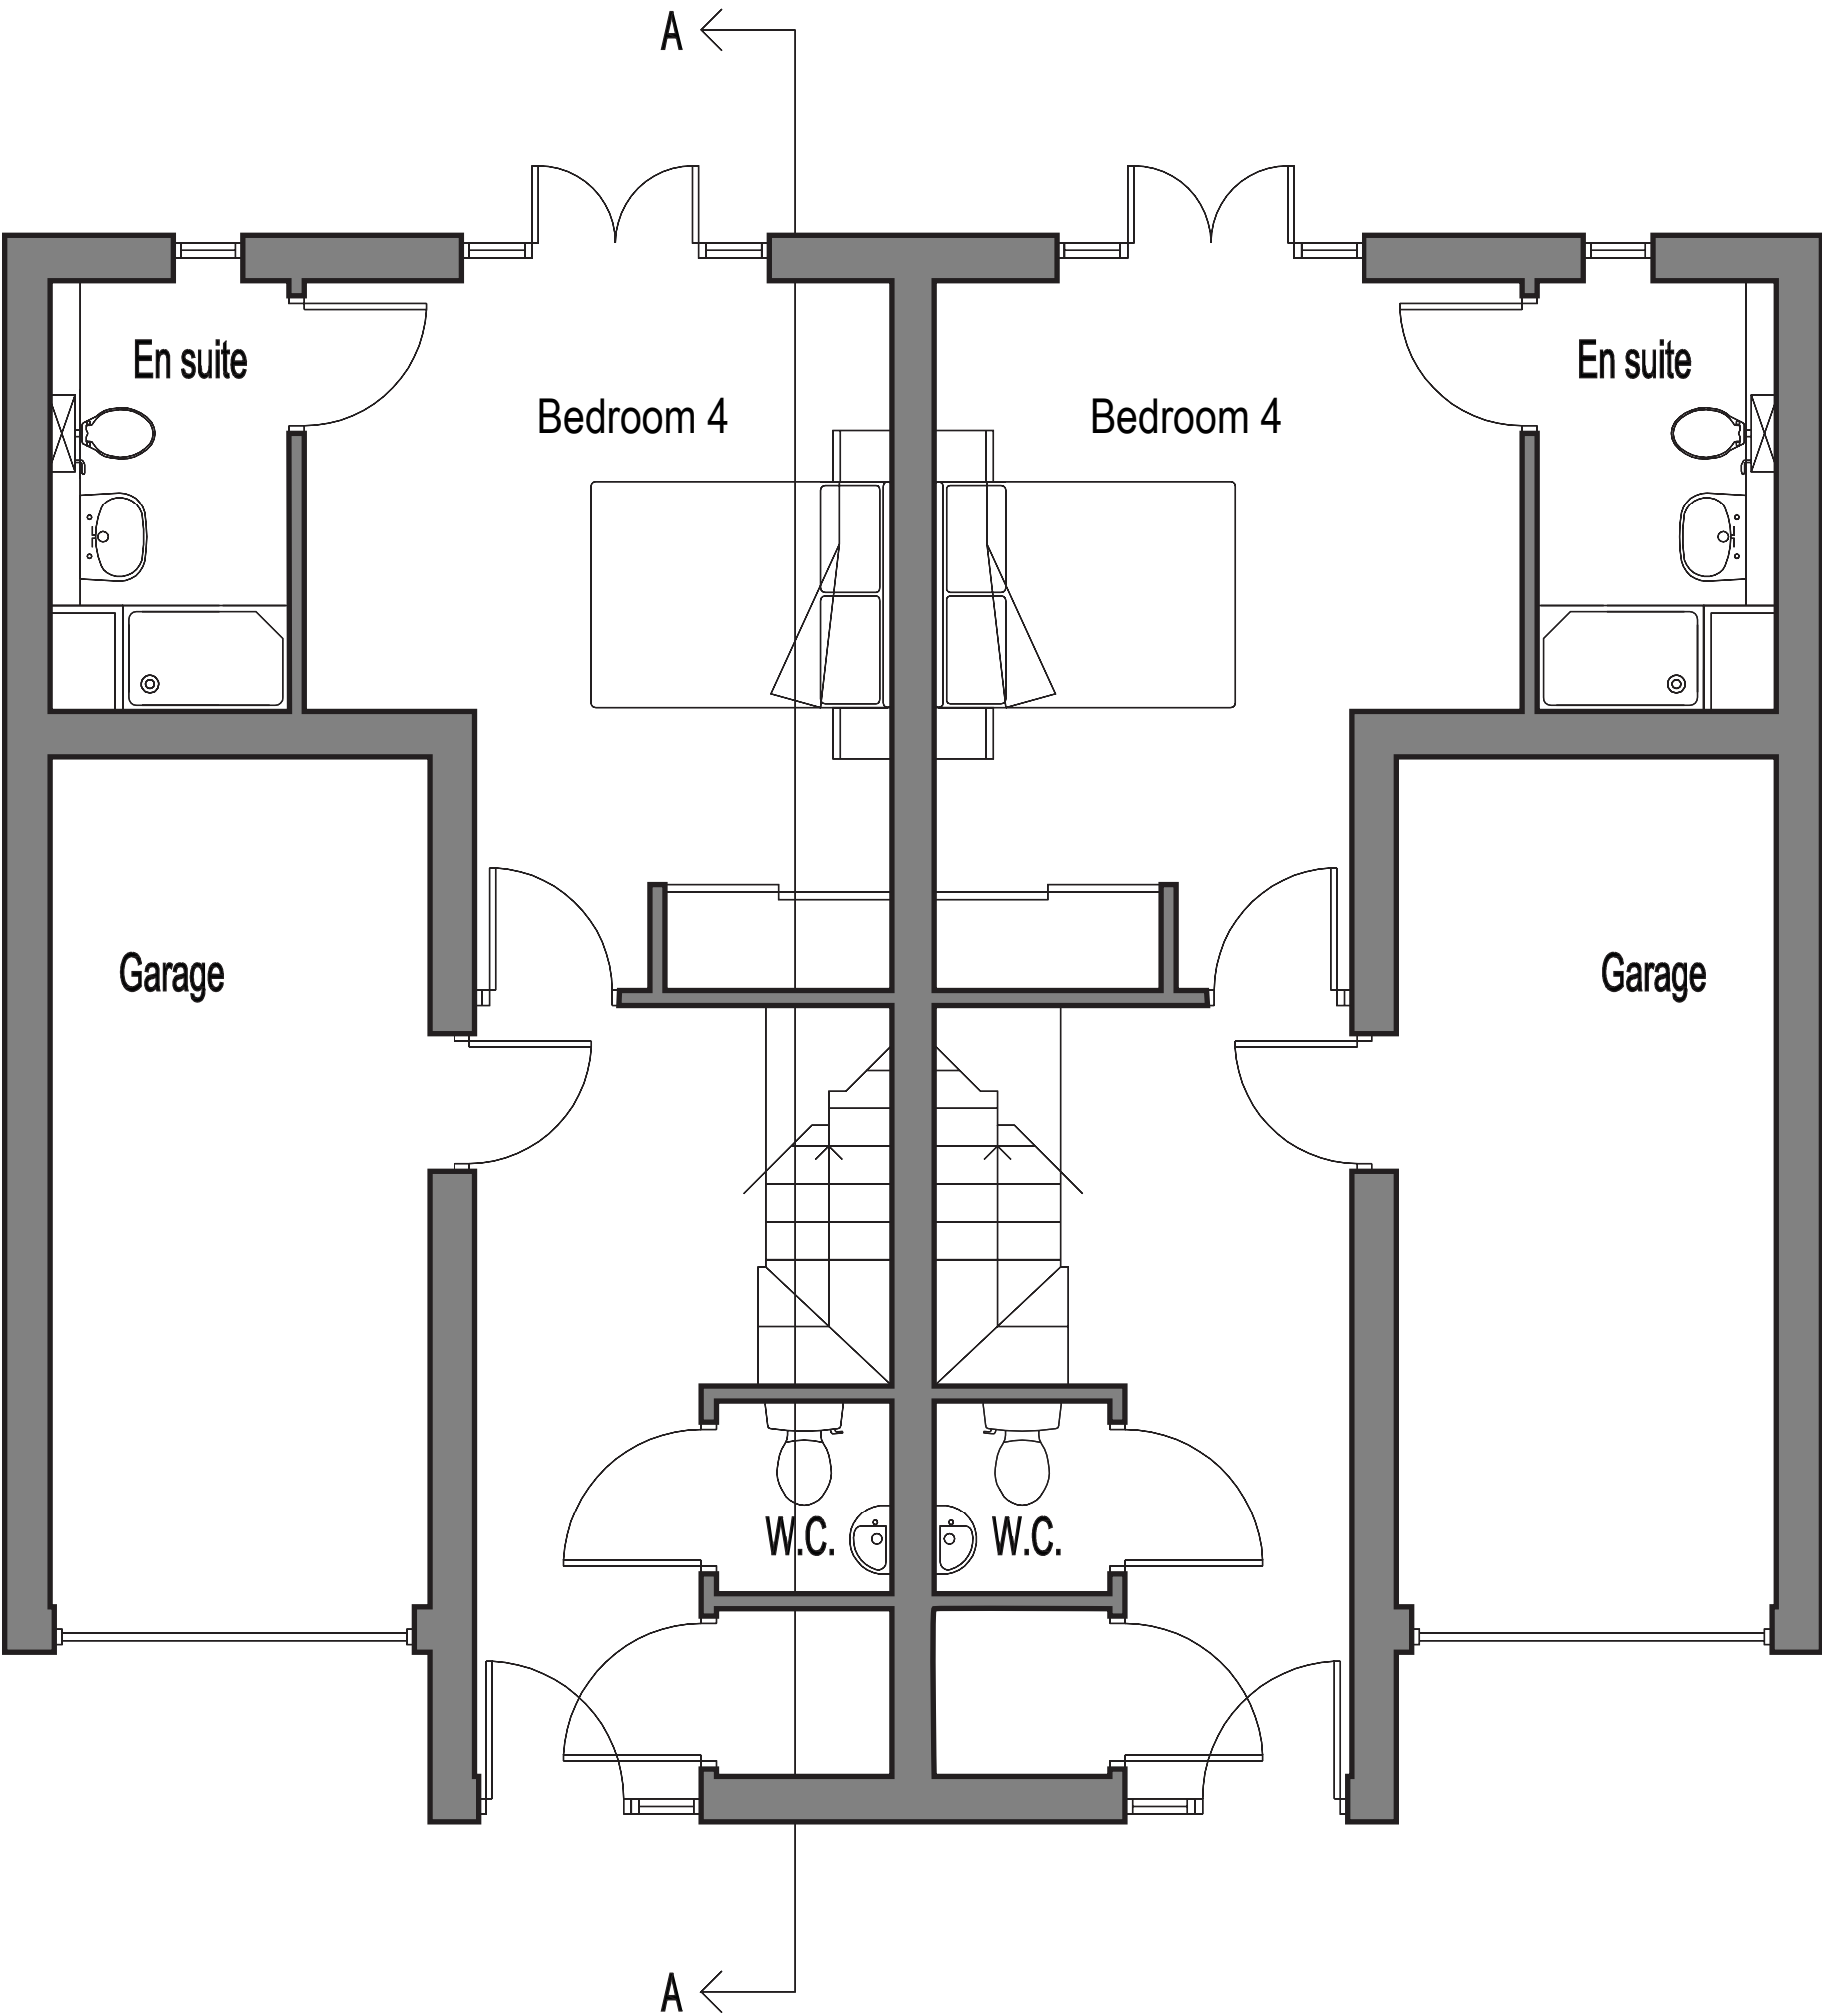

Housetype 2 | Ground Floor Plan  
- 1:50 @ A3 - October 2022

