


OP

AS

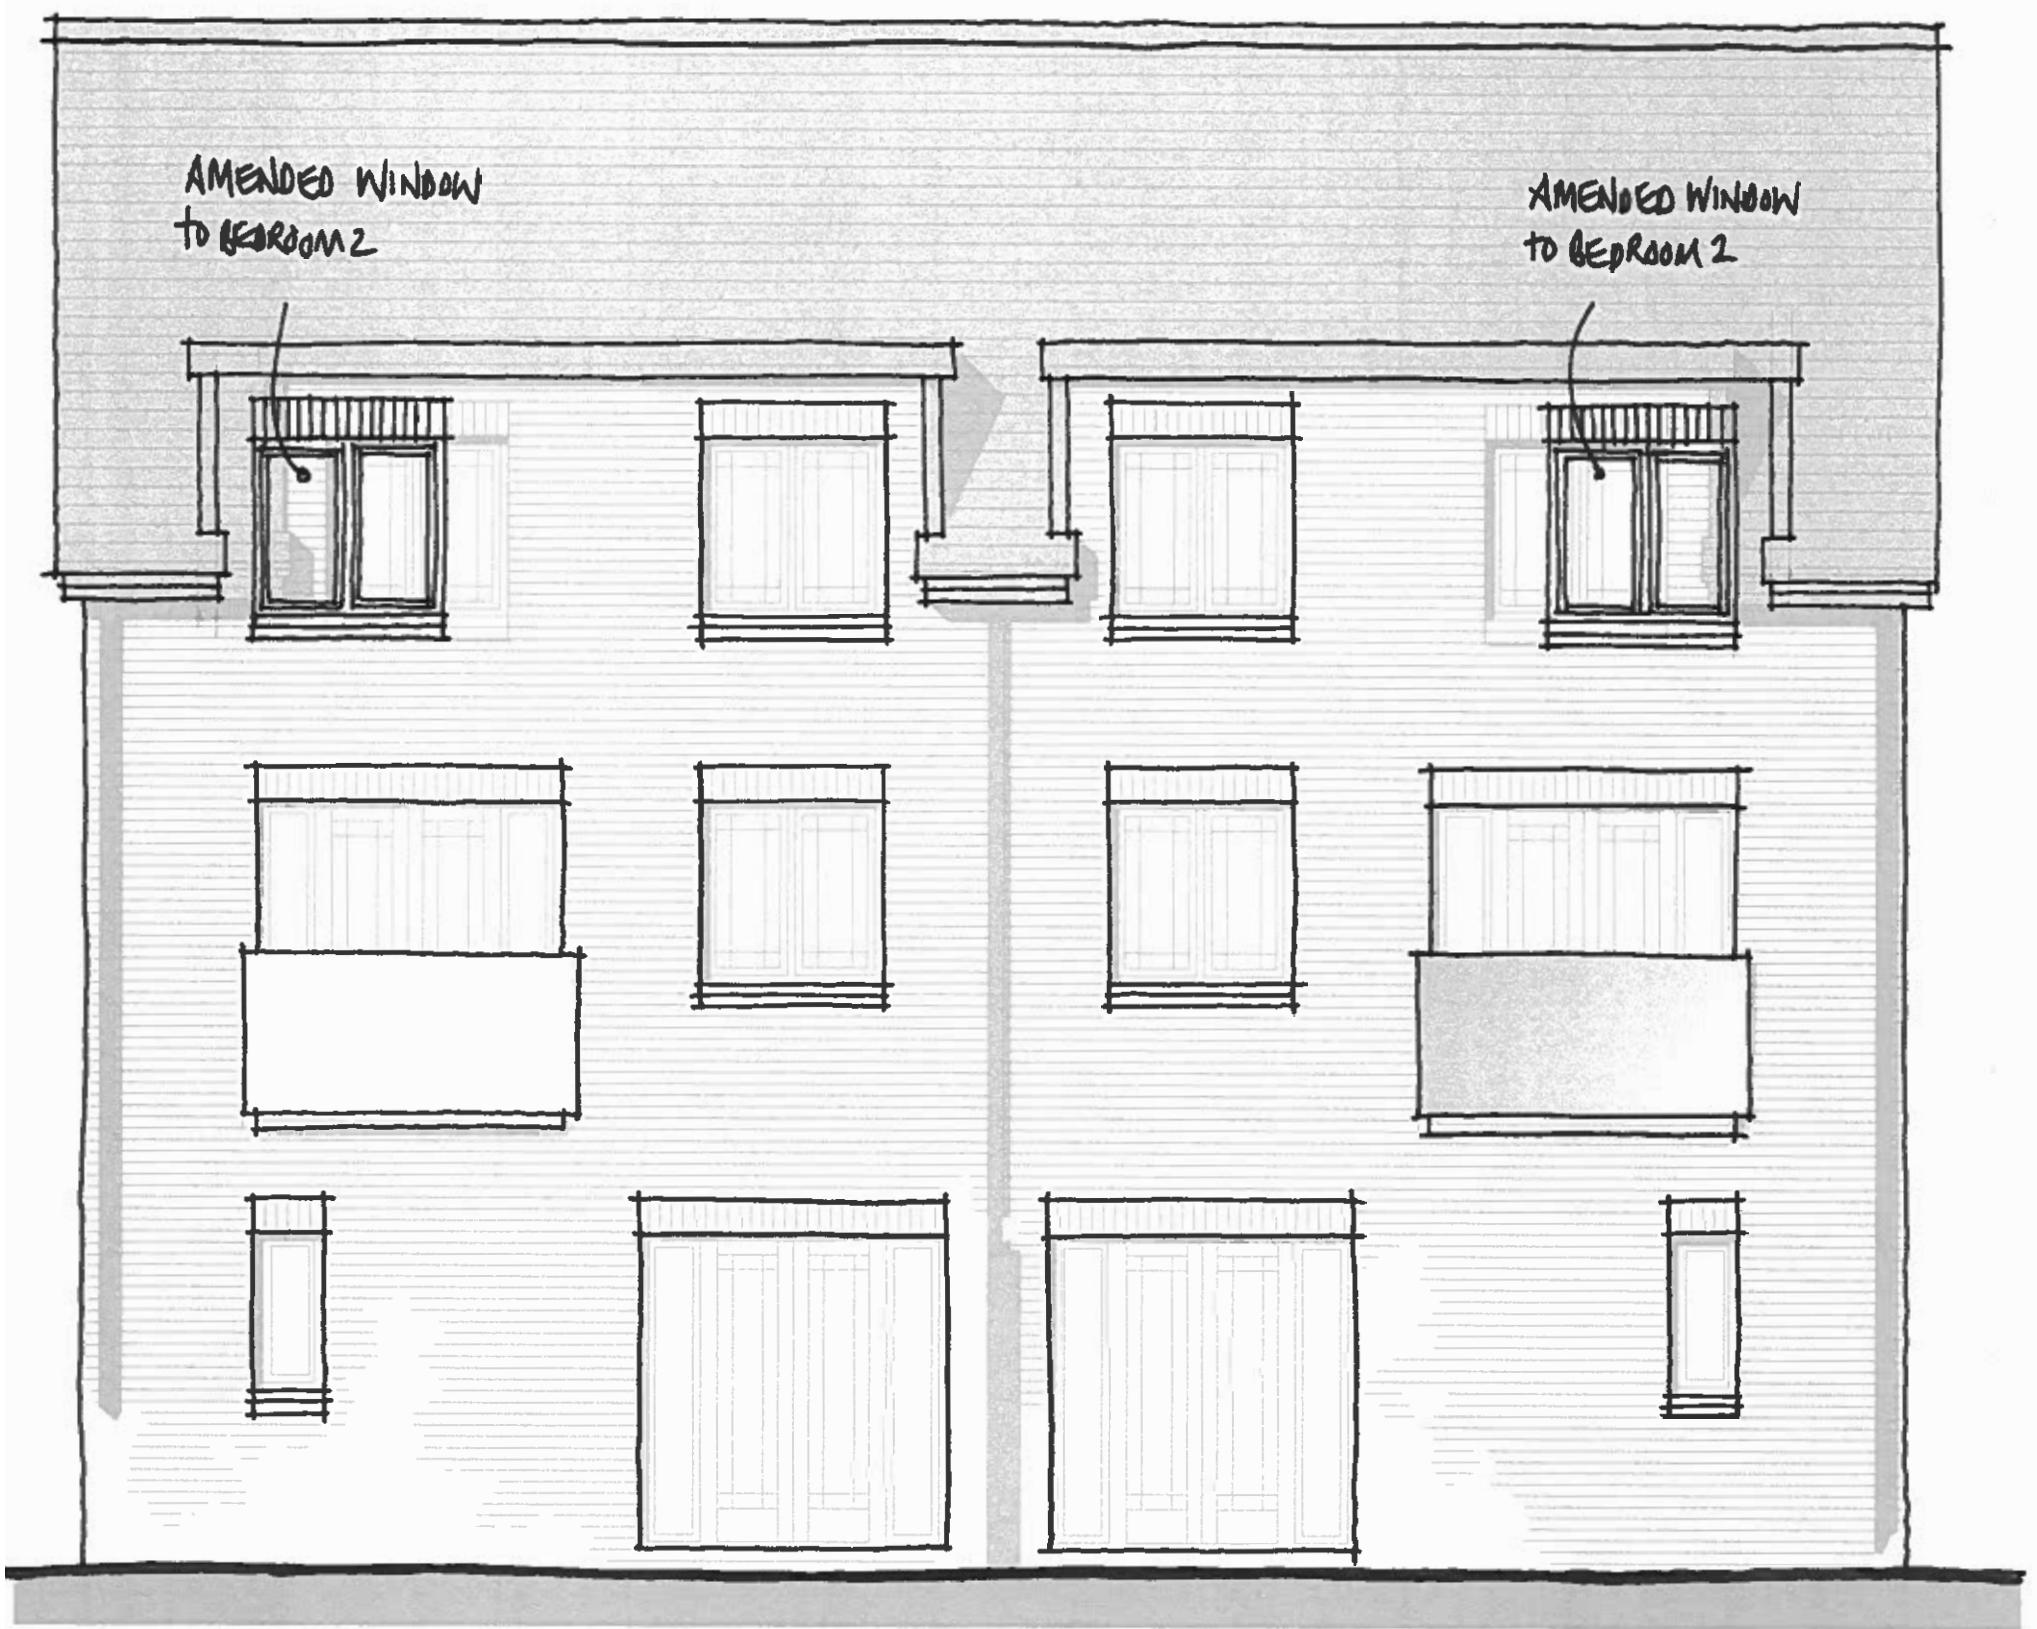


Housetype 2 | Rear Elevation (Revised)

- 1:50 @ A3

- October 2022

Scale (m)

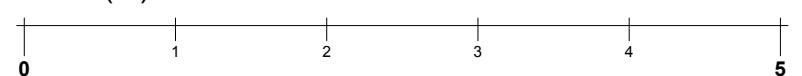

0 1 2 3 4 5