


AS

OP

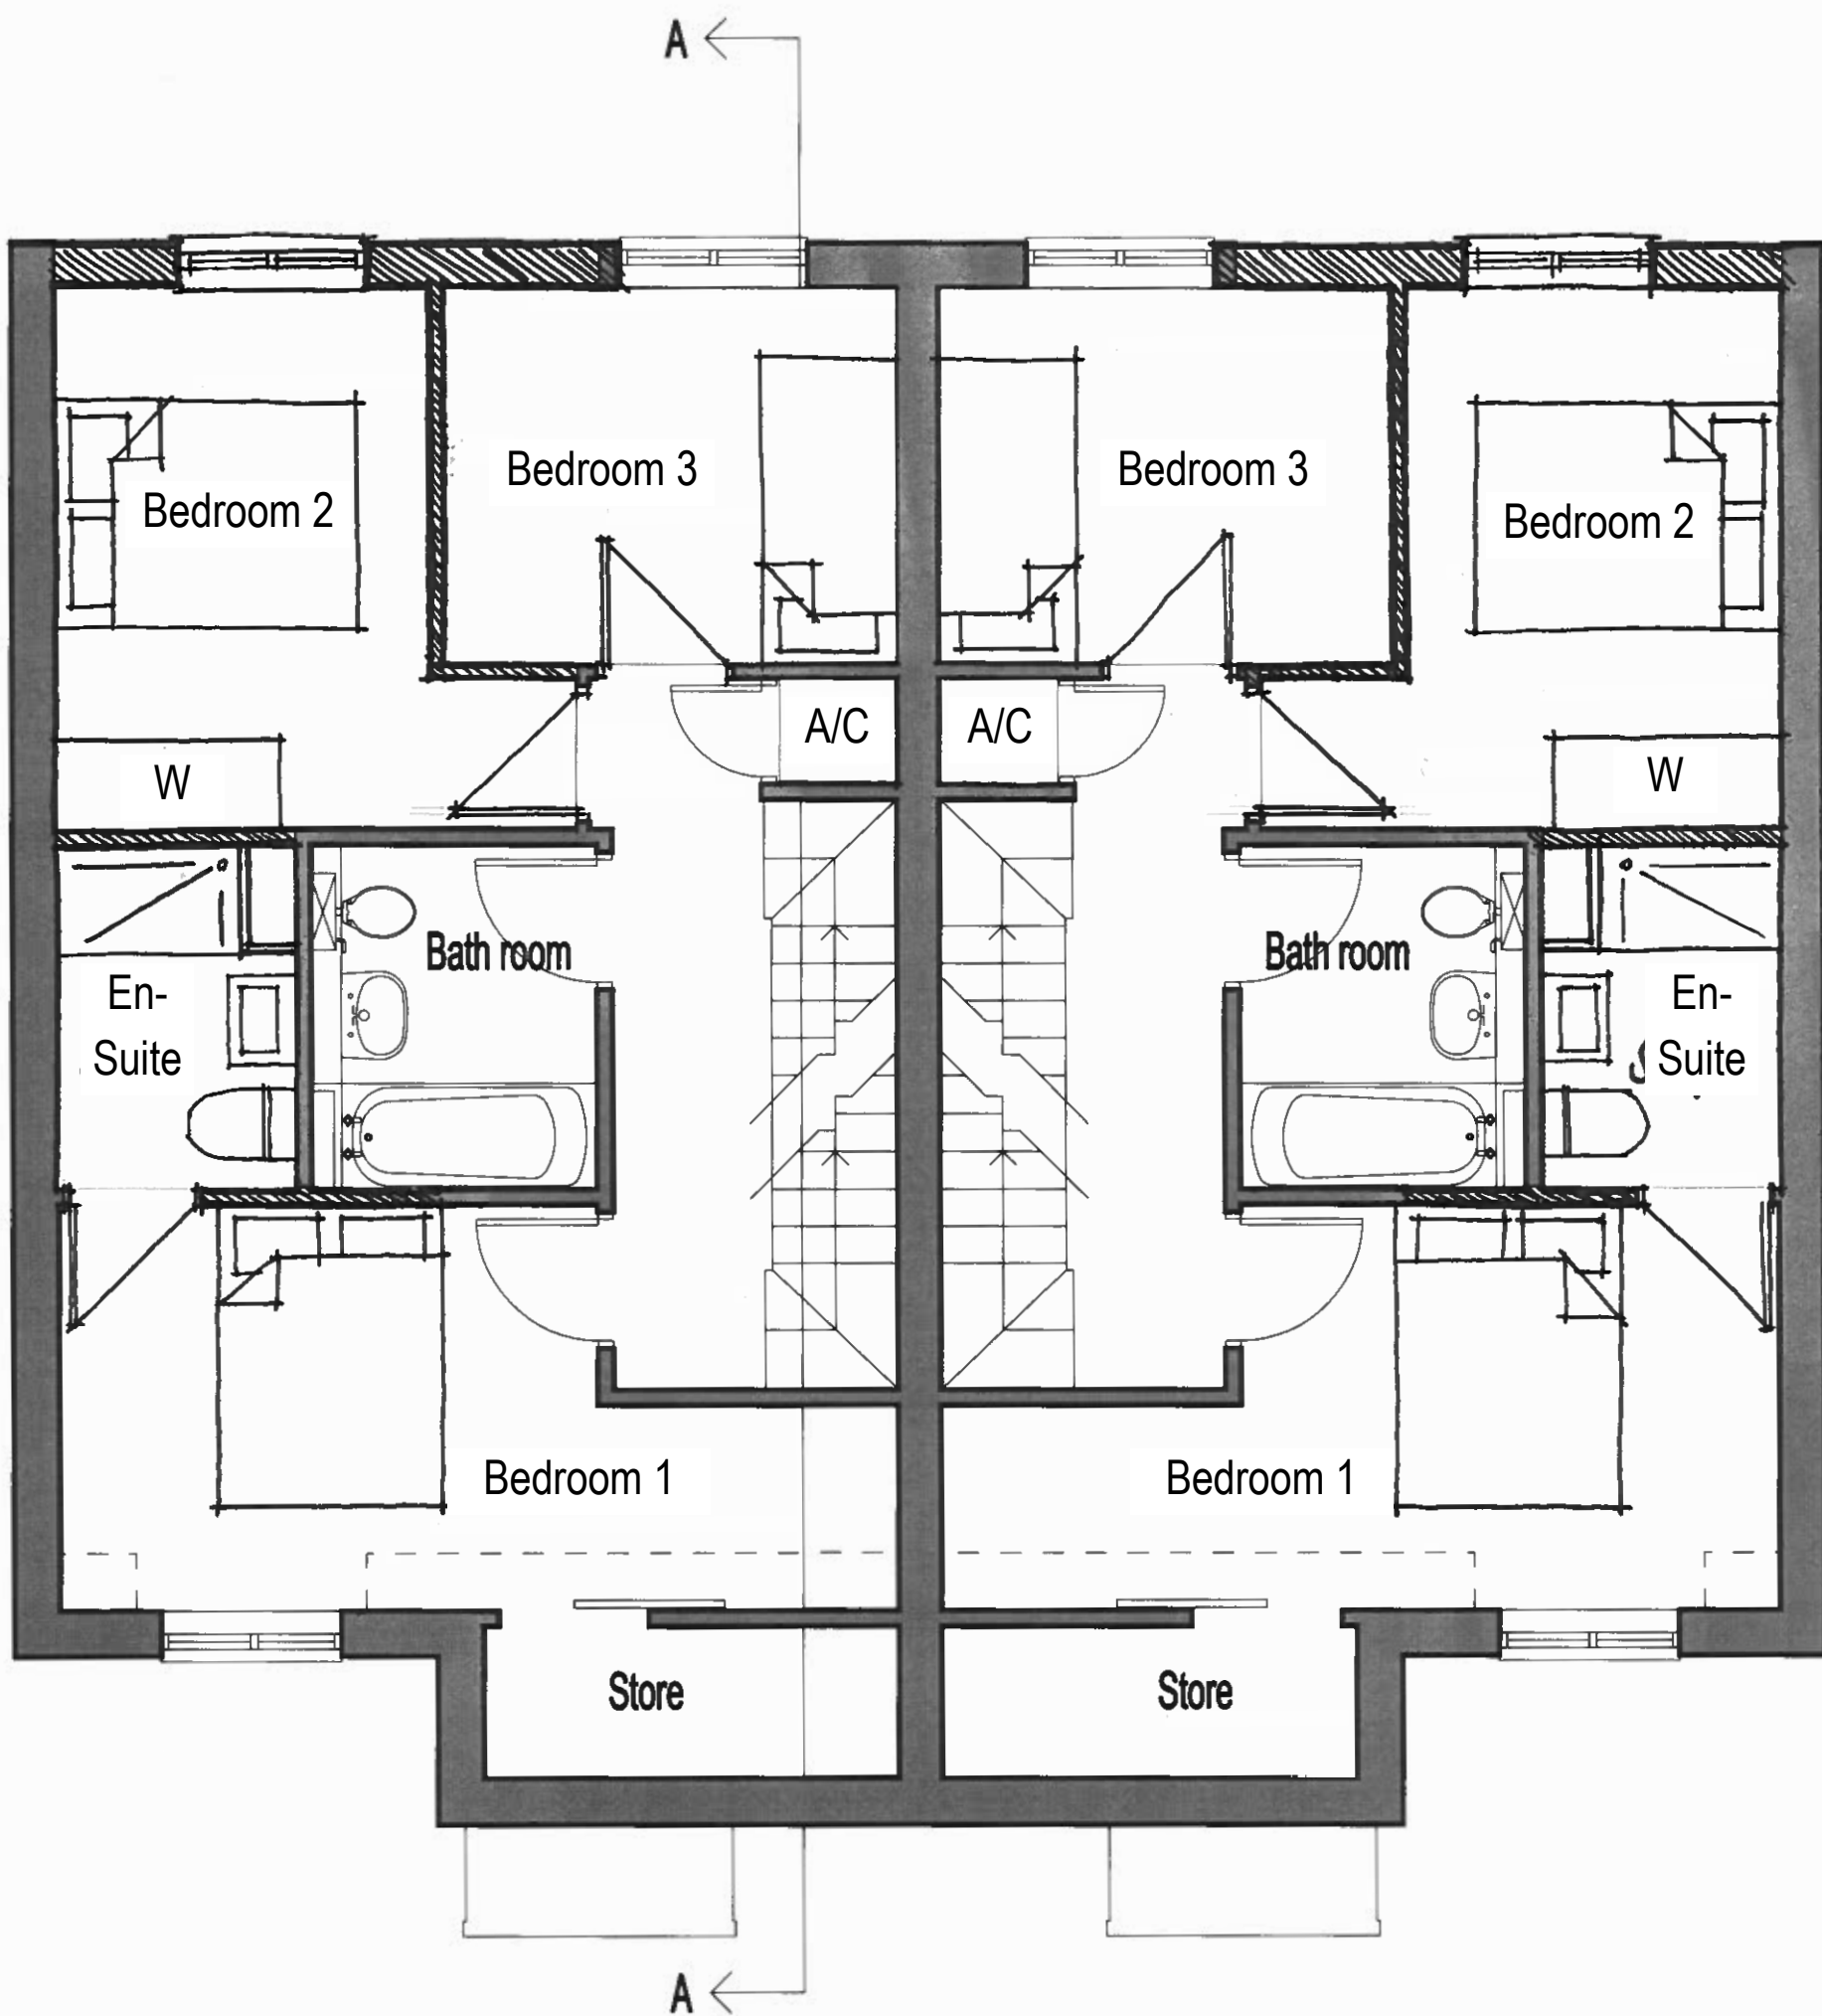

Housetype 2 | Second Floor Plan (Revised)

- 1:50 @ A3

- October 2022

