


OP

AS

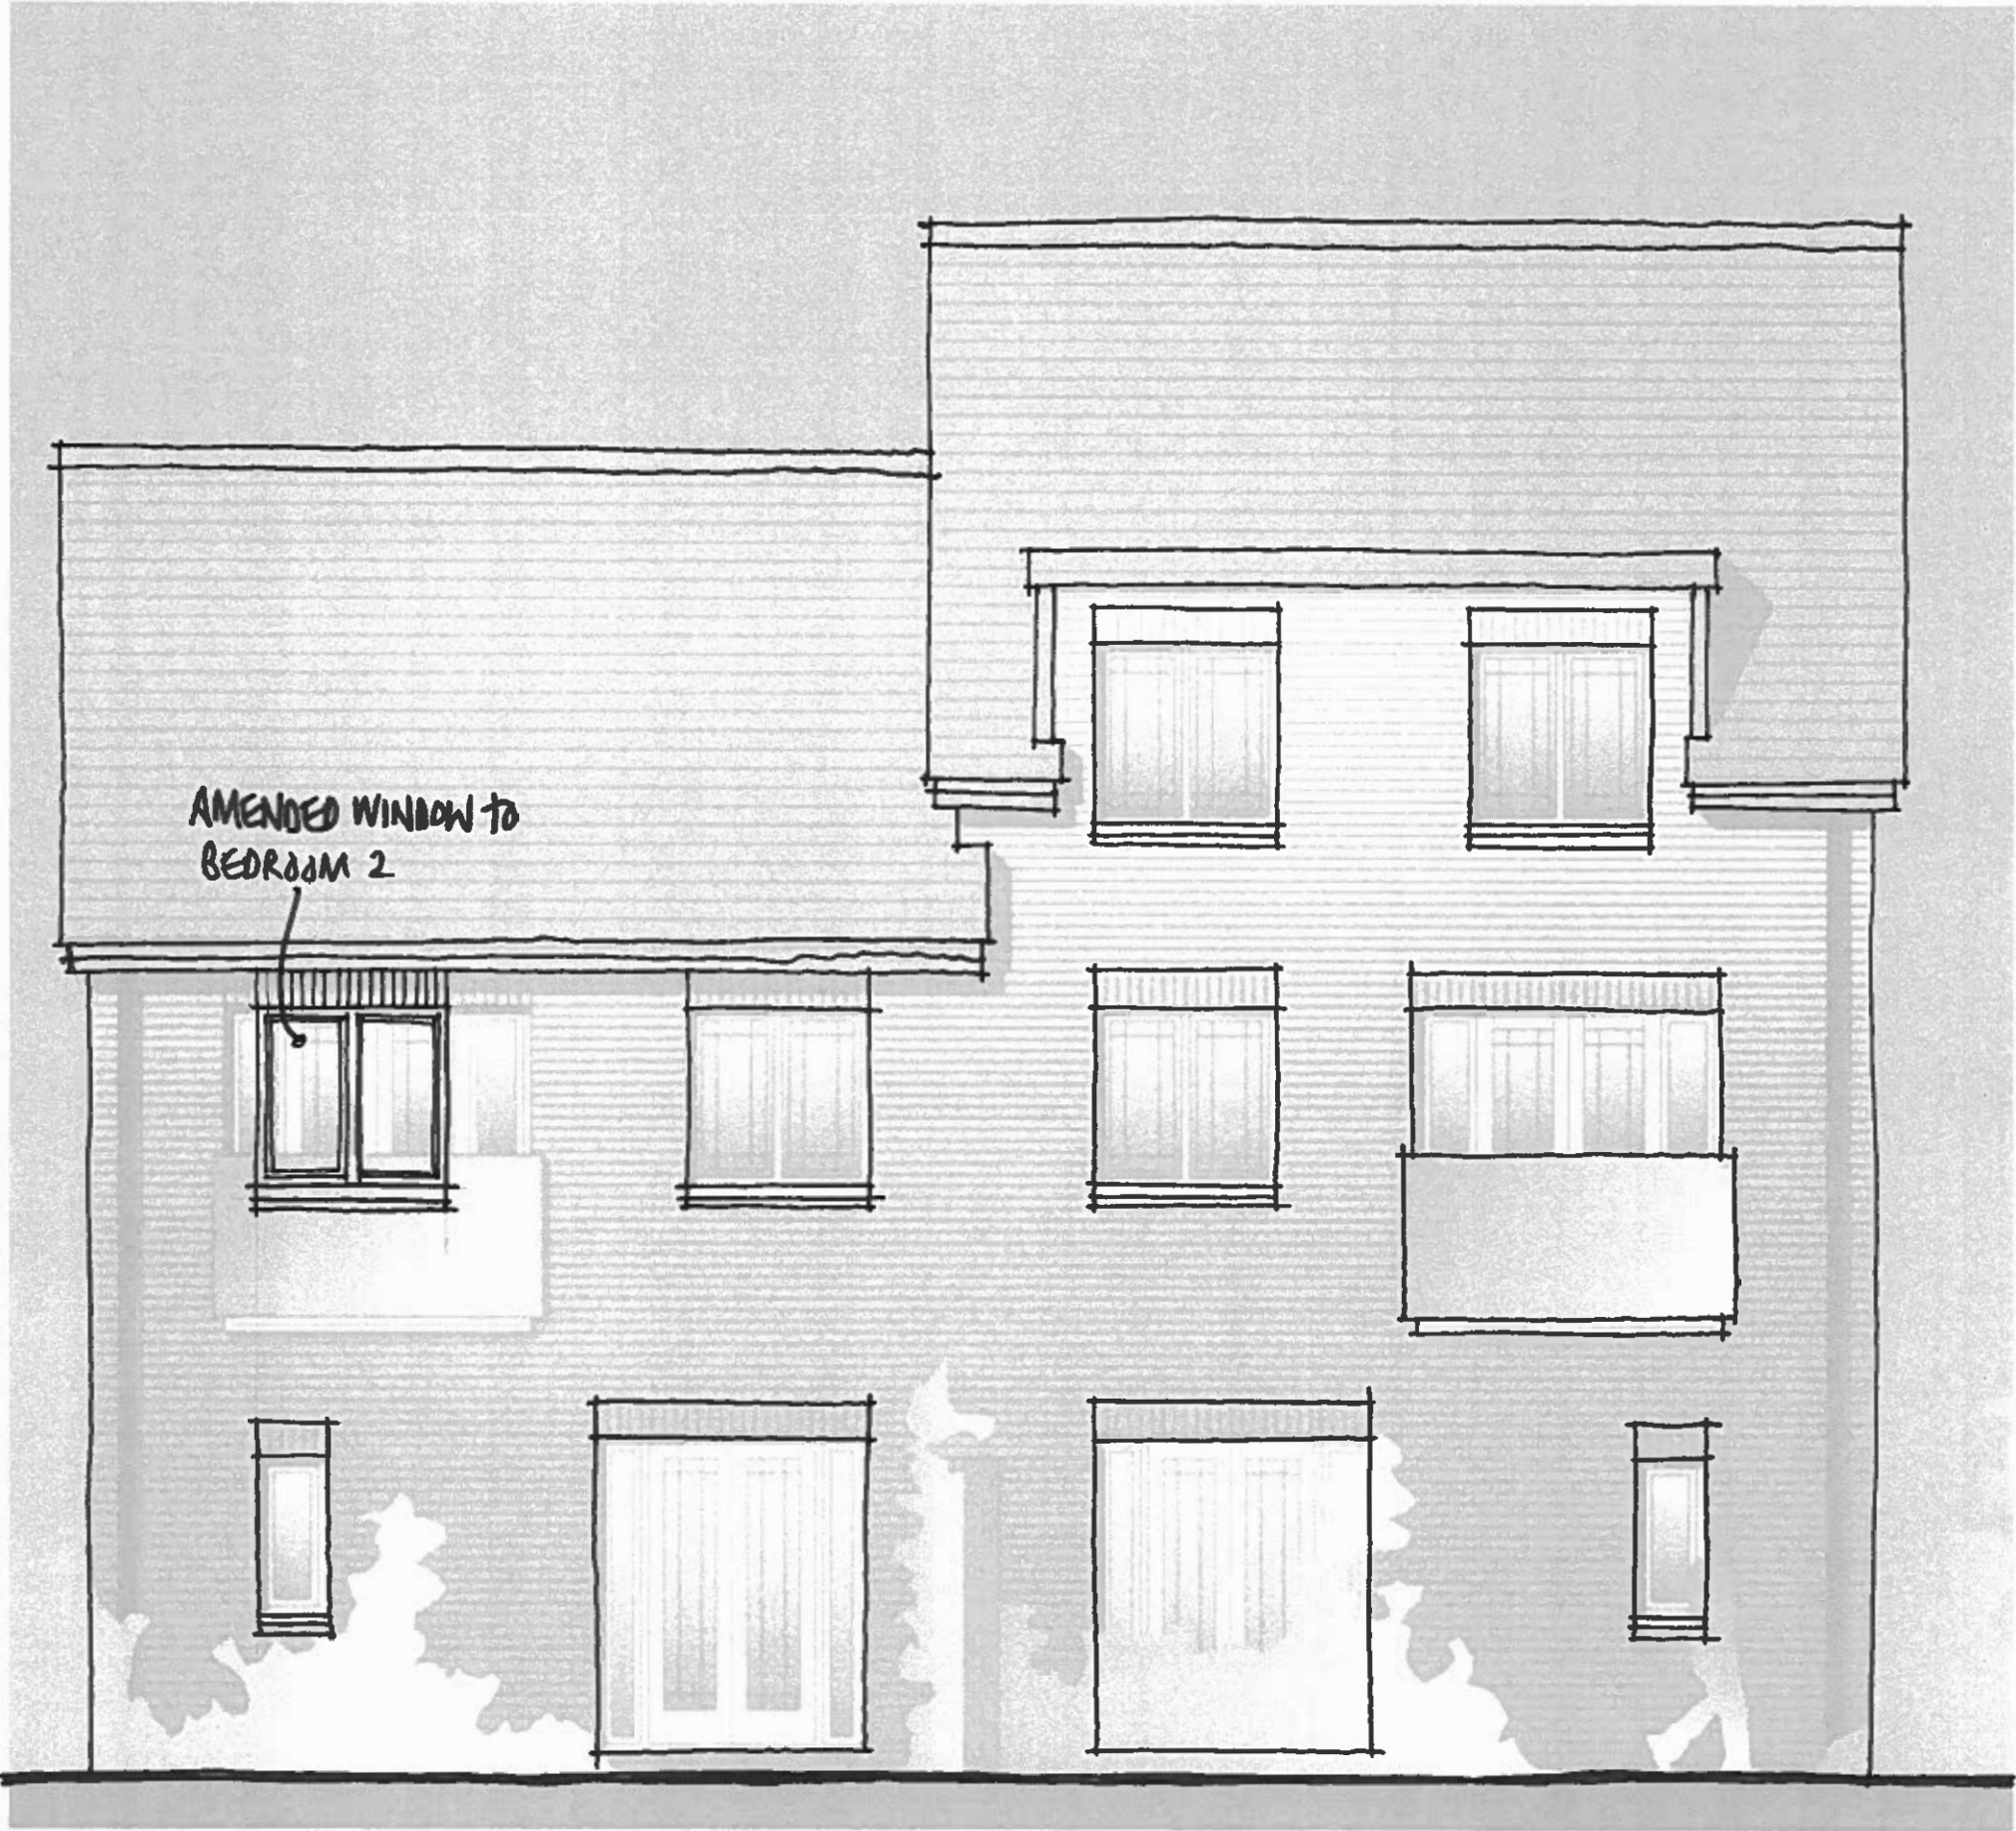

Housetype 3 | Rear Elevation (Revised)
- 1:50 @ A3 - October 2022

