




J. BALDWIN (BLOOR) LIMITED
ASBESTY ROAD, MEASHAM, SPADLING, NORTHERS
TELEPHONE 01509 270160 FACSIMILE 01509 272006
THIS DRAWING AND THE BUILDING WORKS IDENTIFIED ARE THE COPYRIGHT OF J. BALDWIN (BLOOR) LIMITED AND MAY NOT BE REPRODUCED OR AMENDED EXCEPT BY WRITTEN PERMISSION. NO LIABILITY WILL BE ACCEPTED FOR AMENDMENTS MADE BY OTHER PERSONS.
DO NOT SCALE THIS DRAWING. USE FIGURED DIMENSIONS ONLY. IF IN DOUBT ASK.
THIS DRAWING IS TO BE READ IN CONJUNCTION WITH SEPARATE GROUP 1 SITE SPECIFIC CONSTRUCTION NOTES AND MATERIALS SPECIFICATION.

Notes.

INDICATIVE LOCATION OF:

- DUCTING
- Wall Mounted
Project EV (or similar)
7.3kW
- Fence Mounted
Project EV (or similar)
7.3kW

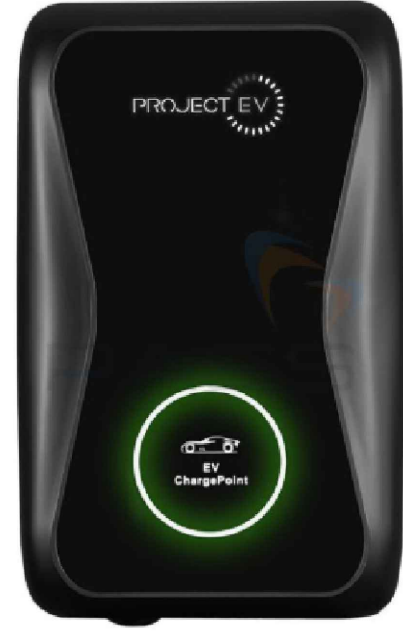


- Free Standing
Project EV (or similar)
7.3kW
APEX DPOST
1 Charger Required

- Free Standing
Project EV (or similar)
7.3kW
APEX DPOST
2 Chargers Required



Plot requires a
Stormguard Cable
Channel due to Shared
Footpath.

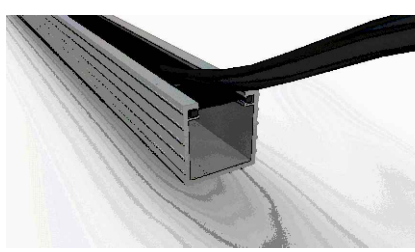

N.B. Landscaping is Indicative.
Please refer to detailed landscape drawing.

Revision		

NORMANDY FIELDS
HINCKLEY
PHASE 7
EV Charging Plan

DATE: MAY 2025
SCALE: 1:500 @ A0
DRAWN: AL
CHECKED: JE

Fitchett
by Bloor Homes

Drawing No. EM100-PD-012

Hinckley - Phase 7