


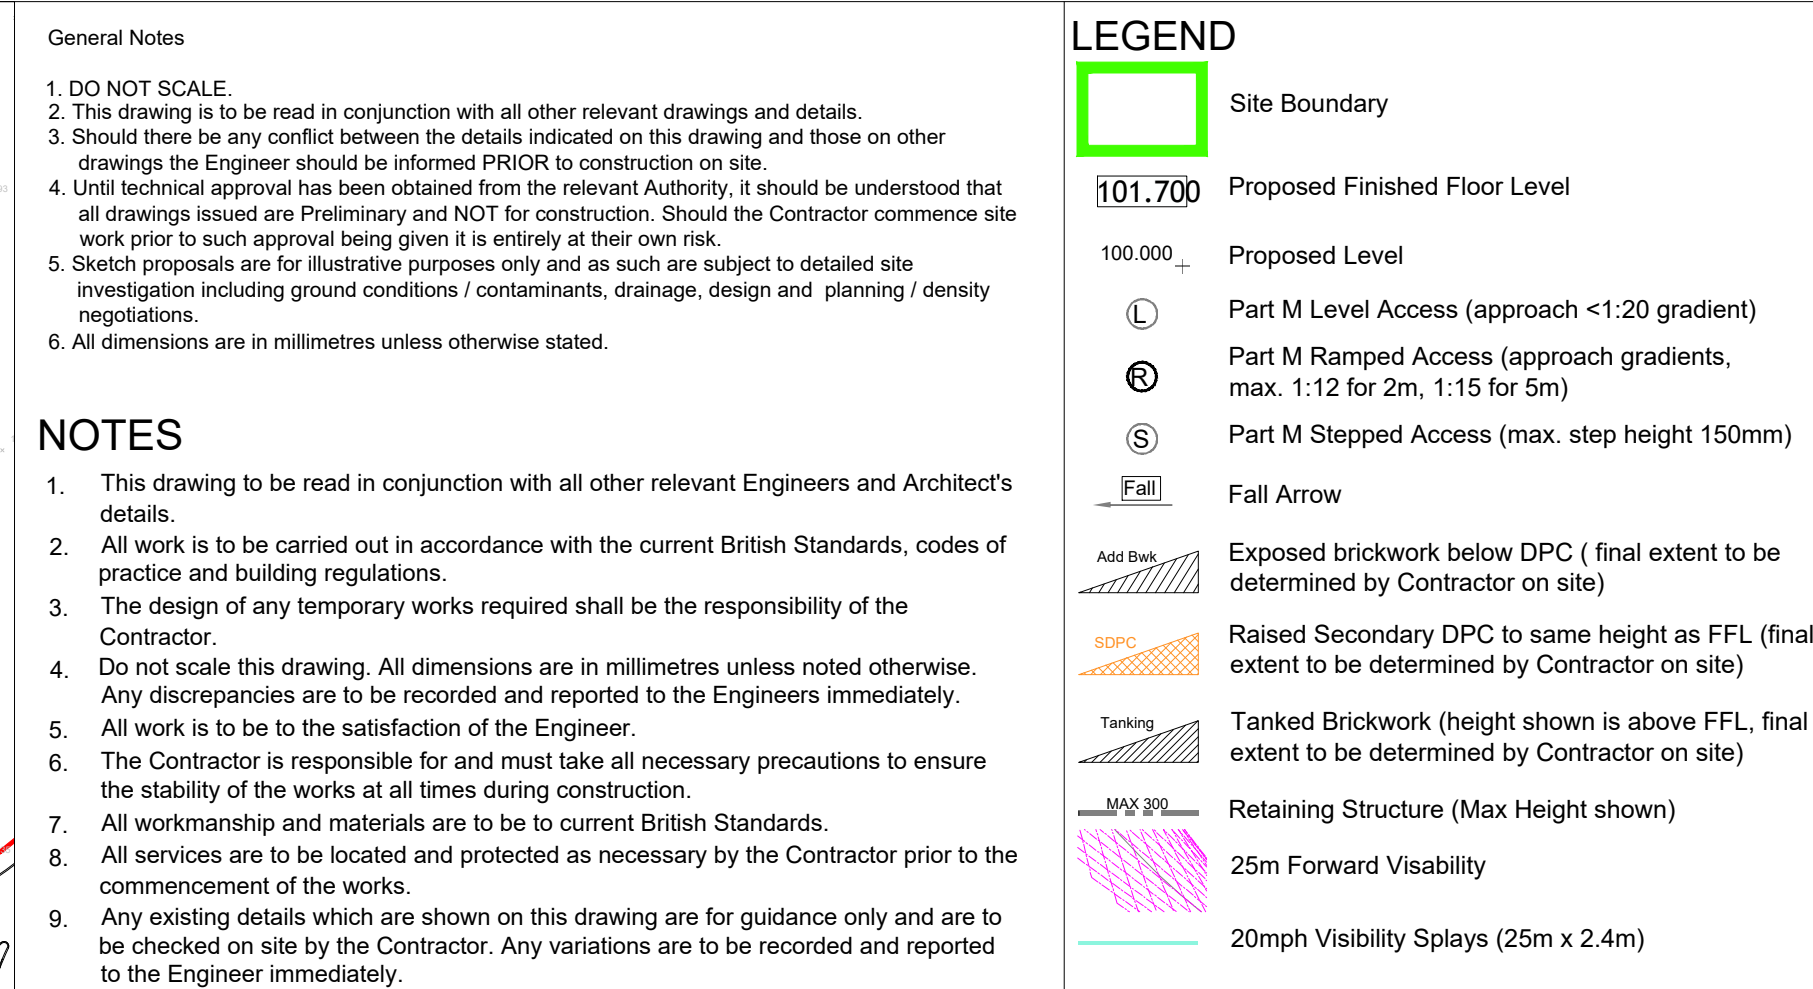

PROJECT TITLE:	PROPOSED RESIDENTIAL DEVELOPMENT LAND OFF SAPCOTE ROAD BURBAGE
DRAWING TITLE:	PROPOSED LEVELS AND HIGHWAYS
DRAWING SCALE:	1:1250 @ A1
DRAWN BY:	CHECKED BY:
EG	-
DRAWING STATUS:	DRAWING DATE:
FOR PLANNING	16.09.25
DRAWING NUMBER:	DRAWING REVISION:
BUR01-LEV-01	A

TECHNICAL DEPARTMENT	
	
JELSON LTD 370 LOUGHBOROUGH ROAD LEICESTER LE4 5PR Tel: 0116 2661541 - Fax: 0116 2664589 - Web: www.jelson.co.uk	