






CDM Regulations:
The reader is notified that CDM regulations may apply to the contract, and that appropriate Health & Safety Risk Assessments and Method Statements will be needed to comply with the Regulations where applicable.

It is the Client's responsibility to make suitable arrangements for managing their project, enabling those carrying it out to manage health and safety risks in a proportionate way.

It is the Client's responsibility in appointing (IN WRITING) as soon as possible, appropriately experienced Contractors and Designers to the project (including the Principal Designer and Principal Contractor) to carry out tasks as required under the Contract.

Further guidance on CDM Regulations can be obtained from the Health & Safety Executives website: www.hse.gov.uk/cis41.pdf.

Notes:

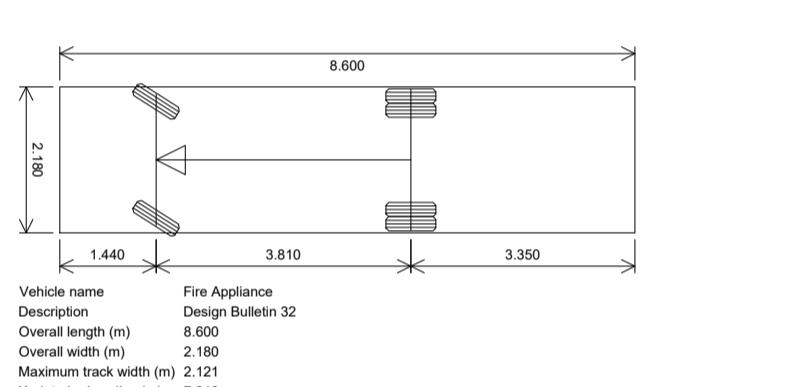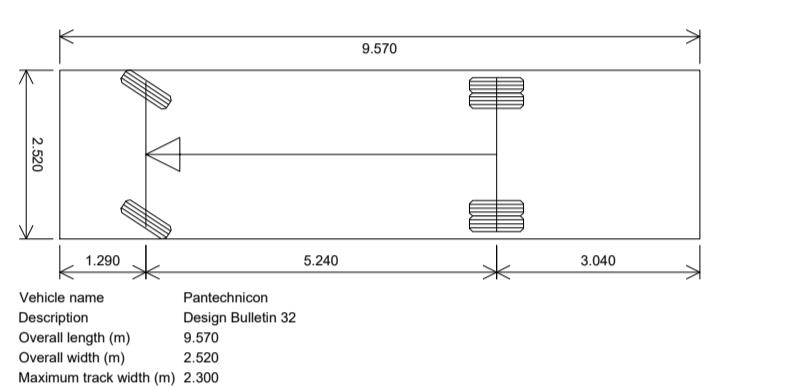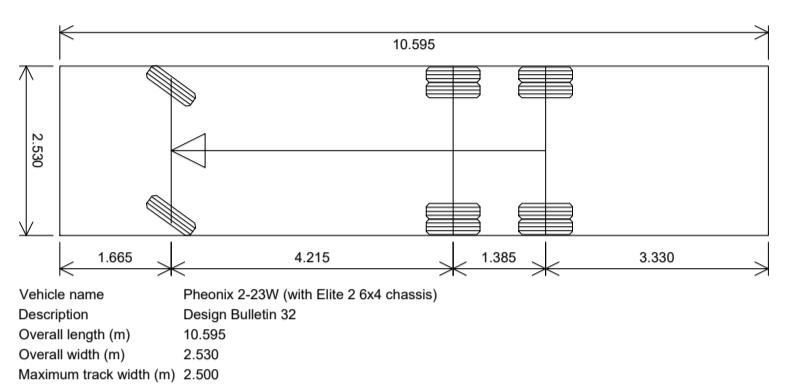

P01	18/11/25	Preliminary Issue	CLN
Rev:	Date:	Comments:	By:

GMB
Consultancy
Structural
Engineering
Consultants

GMB Consultancy
16 Commerce Square, Lace Market
Nottingham, NG1 1HS
+44 (0) 7341 220346
gmb@gmbconsultancy.co.uk gmbconsultancy.co.uk

Client:
XL DESIGNS (MIDLANDS) LTD

Project:
**LAND AT LINDRIDGE LANE
DESFORD, LEICESTERSHIRE**

Title:
VEHICLE TRACKING

Sheet Size: A1	Status: PRELIMINARY	Date: 18.11.25
----------------	---------------------	----------------

Drawn By: CN	Checked By: GMB	Scale: 1:250
--------------	-----------------	--------------

Drawing No: 25808-GMB-XX-XX-DR-C-0190	Revision: P01
---------------------------------------	---------------

This drawing contains confidential information of GMB Consultancy. (The Company) and the copyright, design right and/or other intellectual property rights in the drawing belong to The Company. All rights conferred by the law and by virtue of international copyright and other conventions are recovered by the company. This drawing and the information contained therein or any thereof may not be reproduced, disclosed or used for purposes other than those for which prior written consent of The Company has been given.