



Block Plan Existing - Scale 1:500

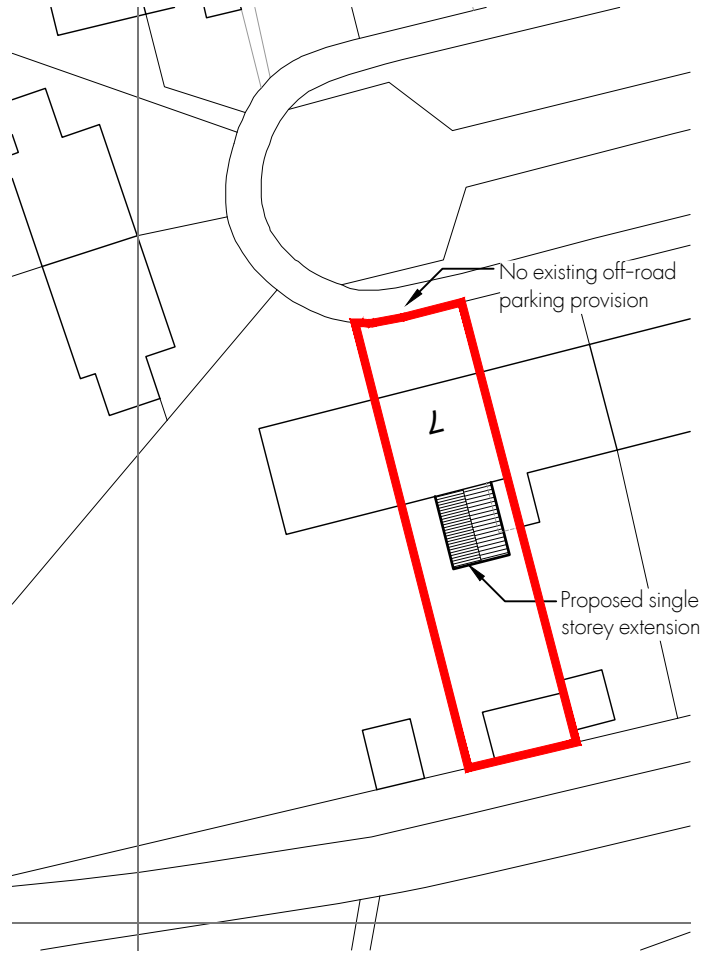


Block Plan Proposed - Scale 1:500

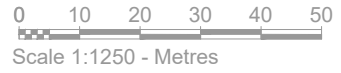

Scale 1:1250 - Metres



Scale 1:500 - Metres

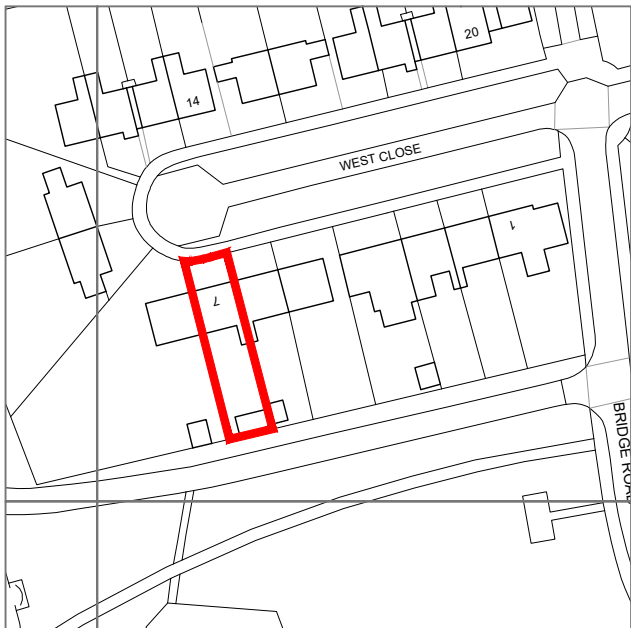

Ordnance Survey, (c) Crown Copyright 2026. All rights reserved. Licence number 100022432

Site Location Plan - Scale 1:1250

**RM James**  
Architectural Design and Technology

0116 286 6370  
enquiries@rmjames.co.uk  
www.rmjames.co.uk



CLIENT Lightbulb		
PROJECT Single Storey Extension 7 West Close, Burbage		
DRAWING Site Location Plan Block Plan		
SCALE as noted @ A4	DATE March 2026	
STATUS PLANNING		
PROJECT No 25/441	DRAWING No 25/441 PLO1	REVISION /