



FRONT SOUTH ELEVATION 1:100 EXISTING BARN

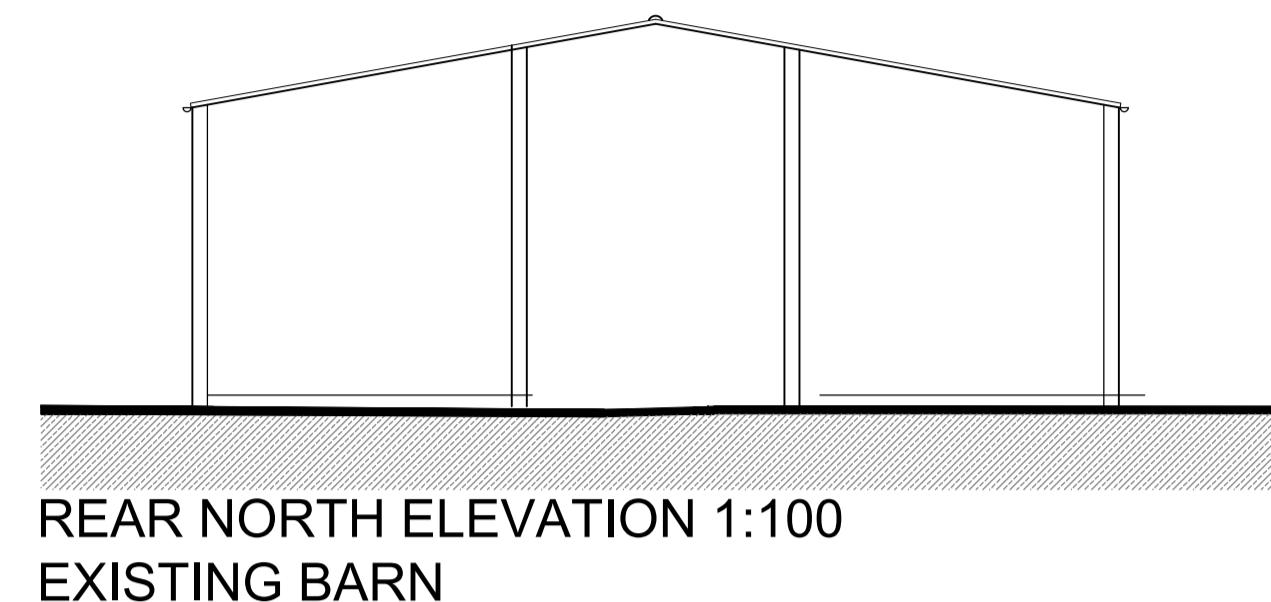


REAR NORTH ELEVATION 1:100


EXISTING BARN

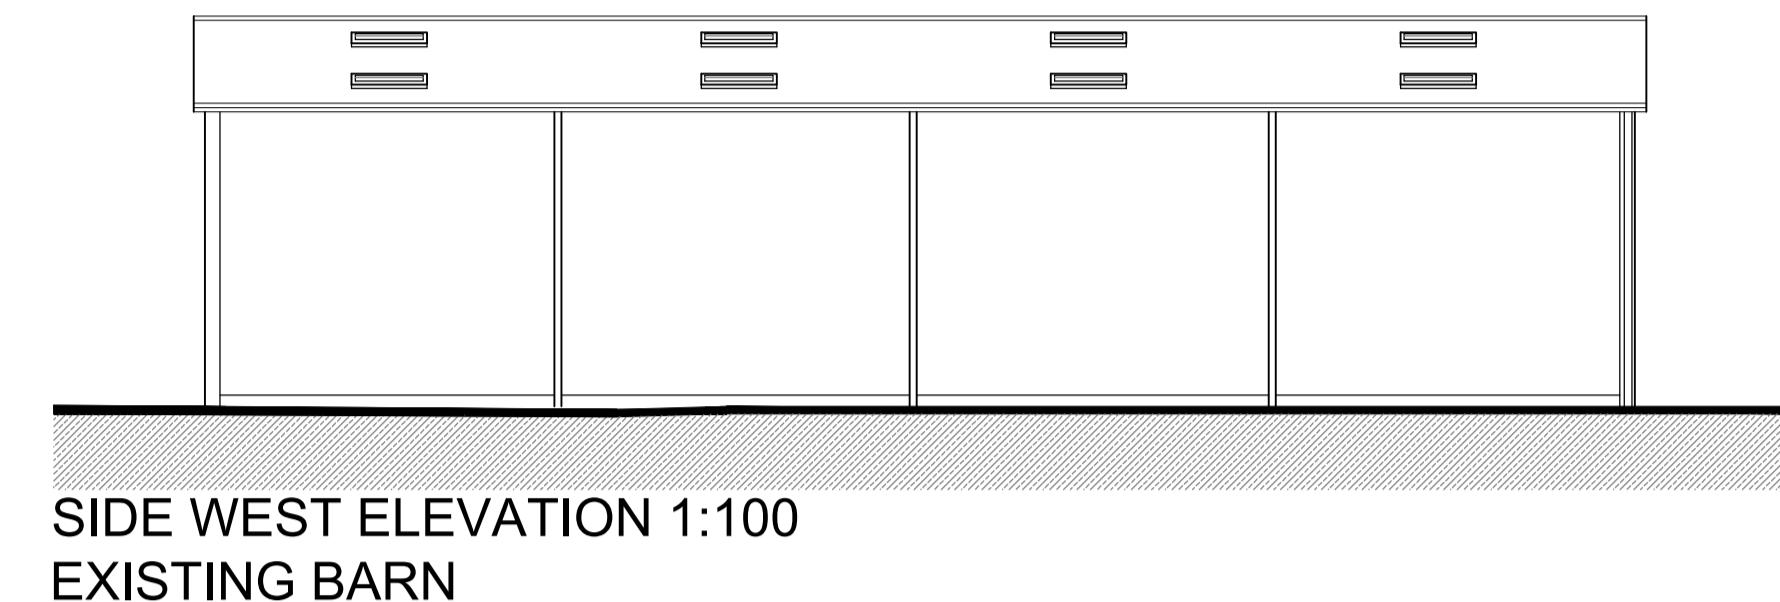

SIDE WEST ELEVATION 1:100 EXISTING BARN

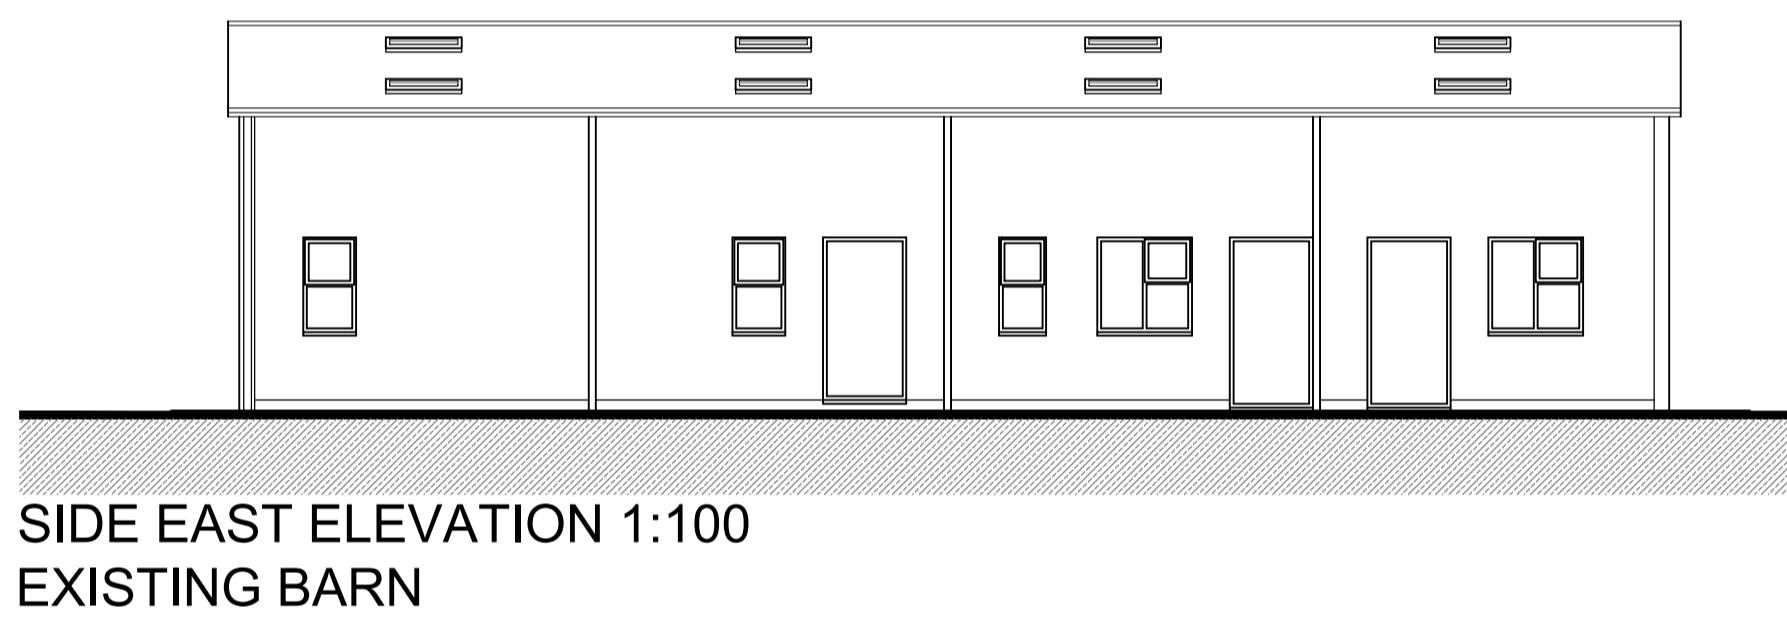

SIDE EAST ELEVATION 1:100 EXISTING BARN

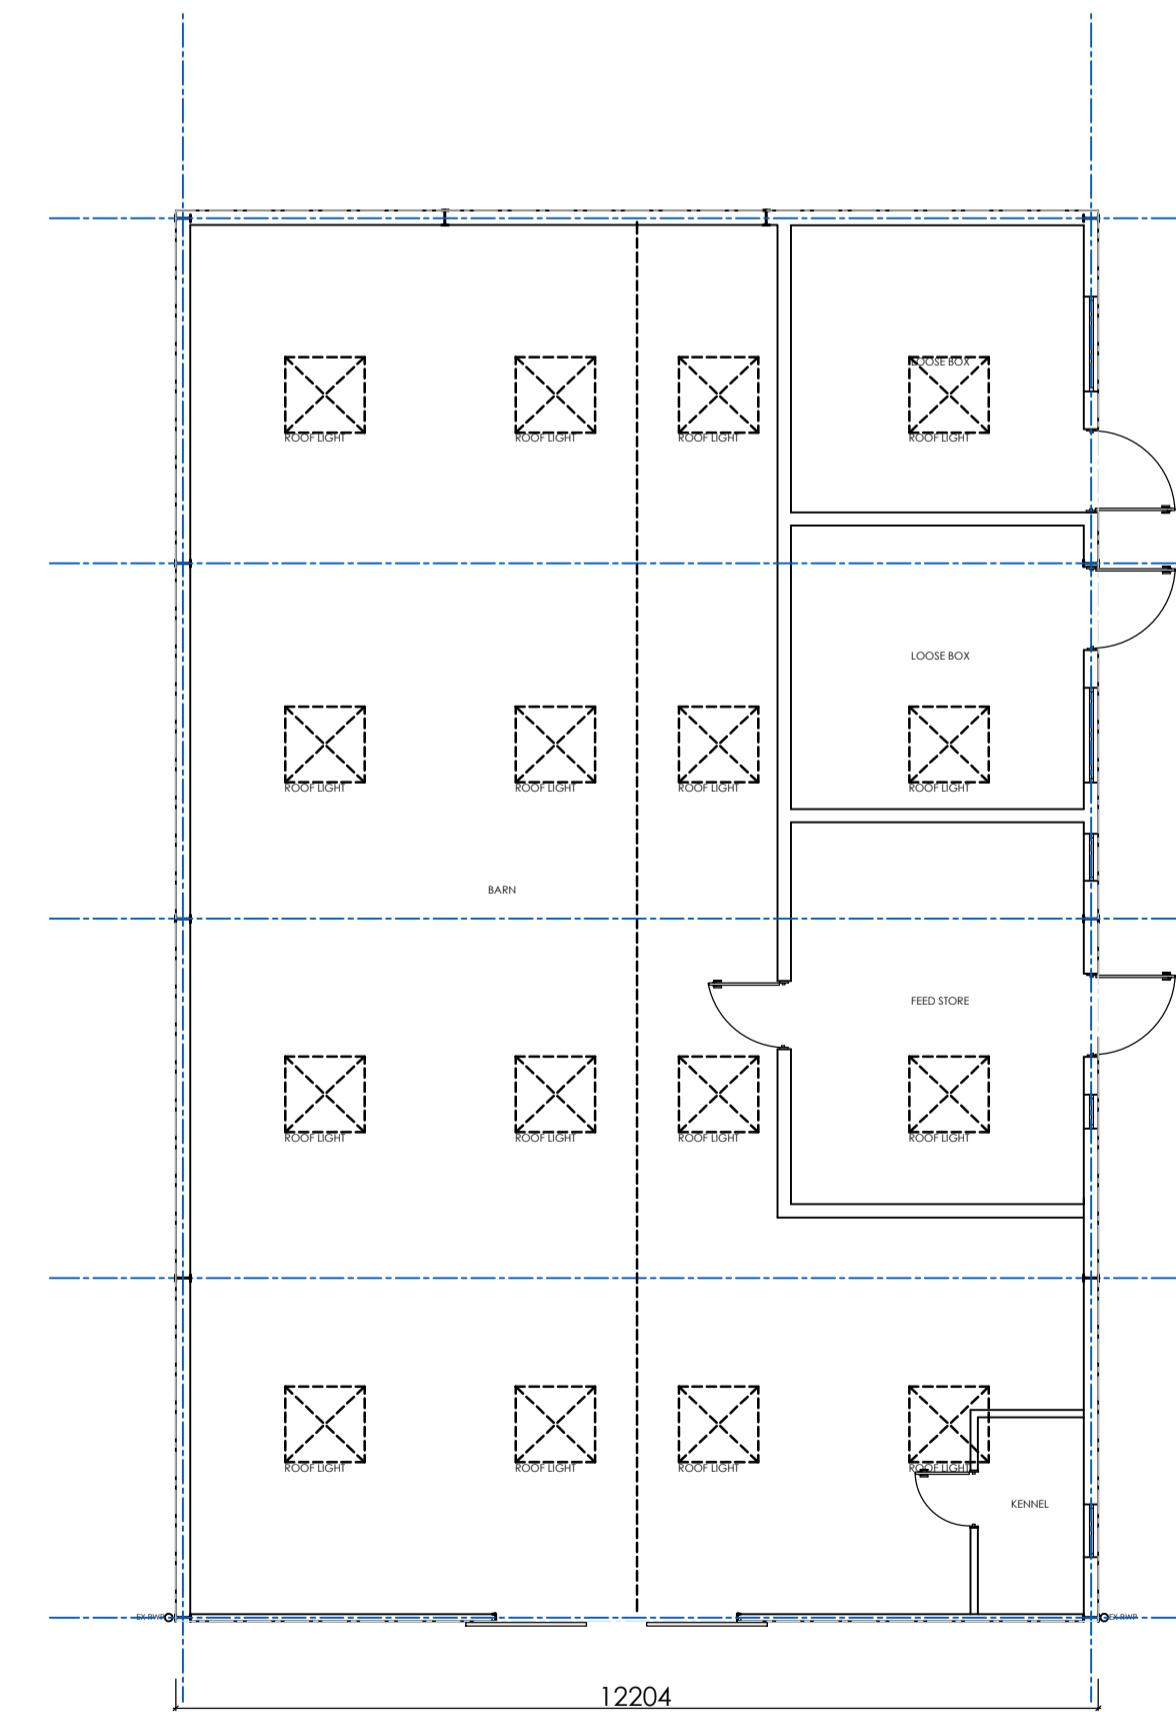

GROUND FLOOR PLAN 1:100

EXISTING BARN

PLANNING

DRAWING SIGNED AND APPROVED BY:

TAOB.®

Thoughtful Architecture