

The scaling of this drawing cannot be assured

Revision A Updates to key 23/05/25 SL CW

- Developable Area
- Primary Road
- Site Boundary
- Plot Boundary
- Frontages
- Root Protection Area
- Site Access
- Steep Bank
- Existing Tree Canopy
- Indicative Landscape Strategy

**Note:** Refer to proposals by ISL Associates for landscape strategy

FEASIBILITY

---

Status

---

Project Number 2501587.6

Project Home Farm  
Groby, Leicestershire


Drawing Title Parameter plan

---

Drawn by SL Dwg No SK-240708-3

Check by CW Scale As indicated @ A3

Revision A Date 06/06/23

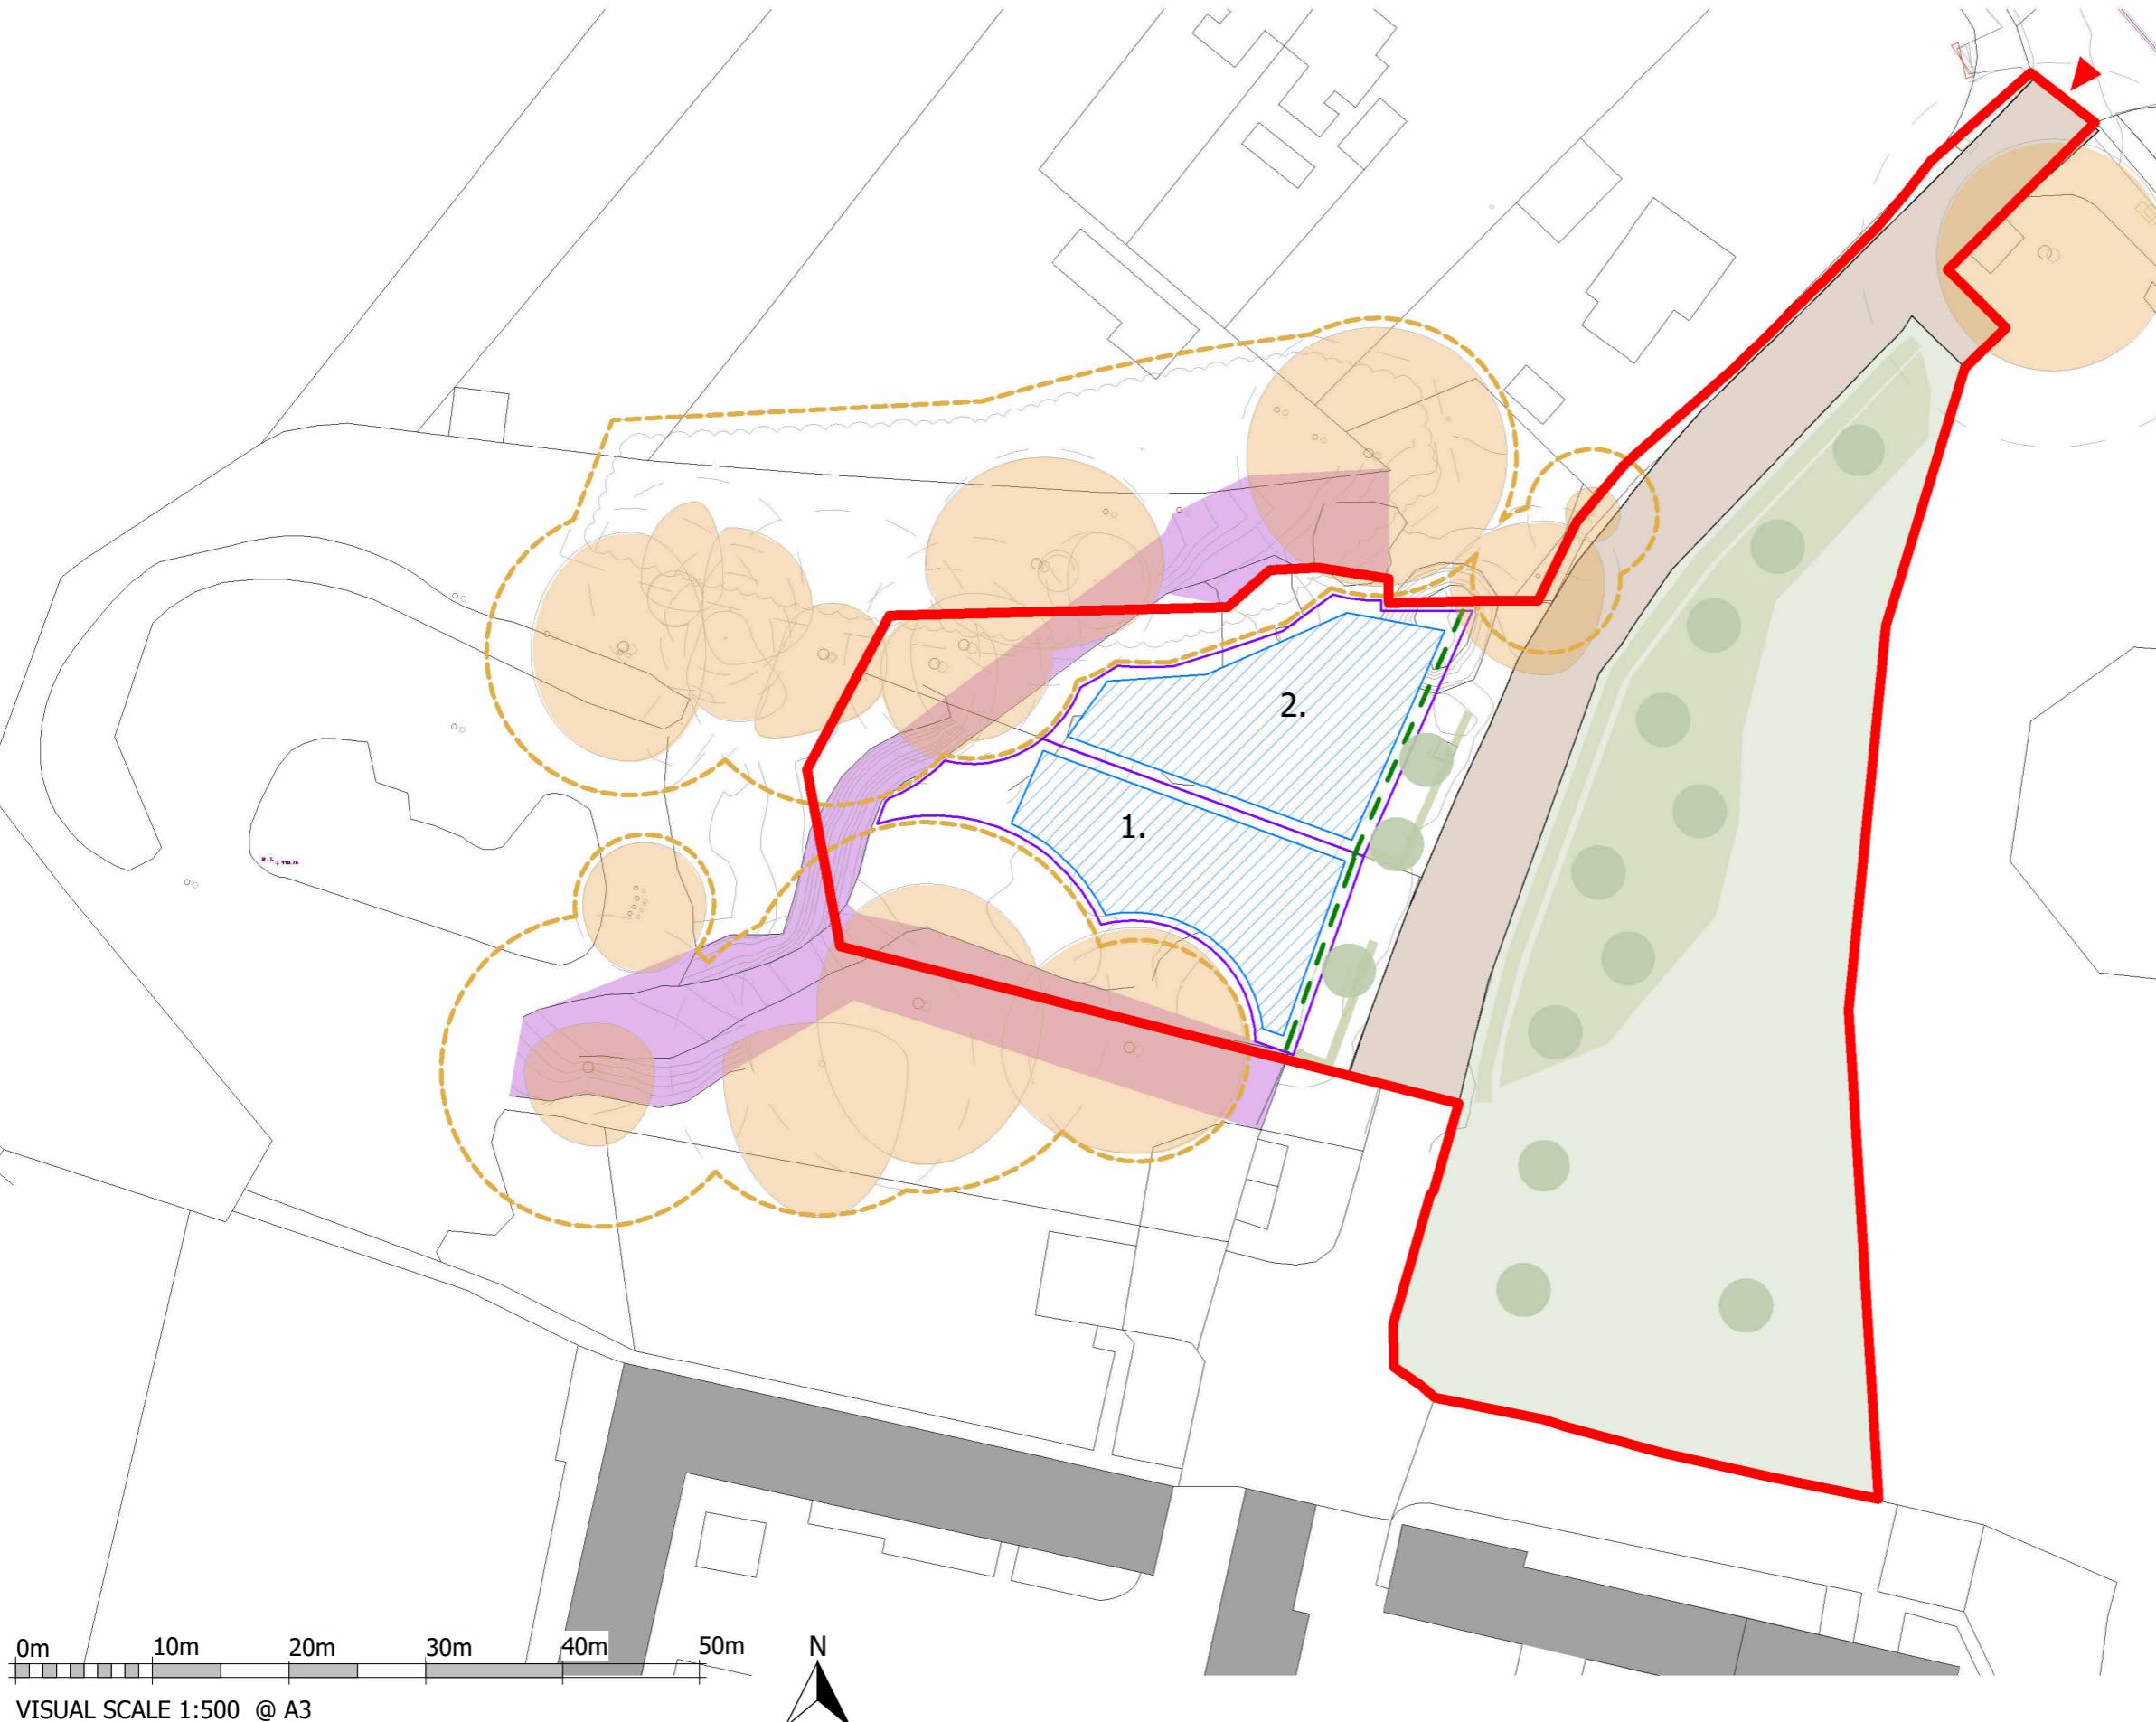

The copyright of this drawing belongs to Marrons Planning and should not be copied or reproduced without written consent.

R:\Shared\MARRONS DESIGN\BRISTOL\2501587.6 - Home Farm, Groby\A4 - Drawings & Registers\Architecture\Feasibility - Planning\Revit\Revit Model\Home Farm, Groby Rev D.rvt

0121 214 0000  
No.6 Queen Square, Bristol, BS1 4JE  
www.marrons-planning.co.uk info@marrons-planning.co.uk