


Ordnance Survey, (c) Crown Copyright 2022. All rights reserved. Licence number 100022432

1 : 1250 Location Plan



1 : 500 Block Plan

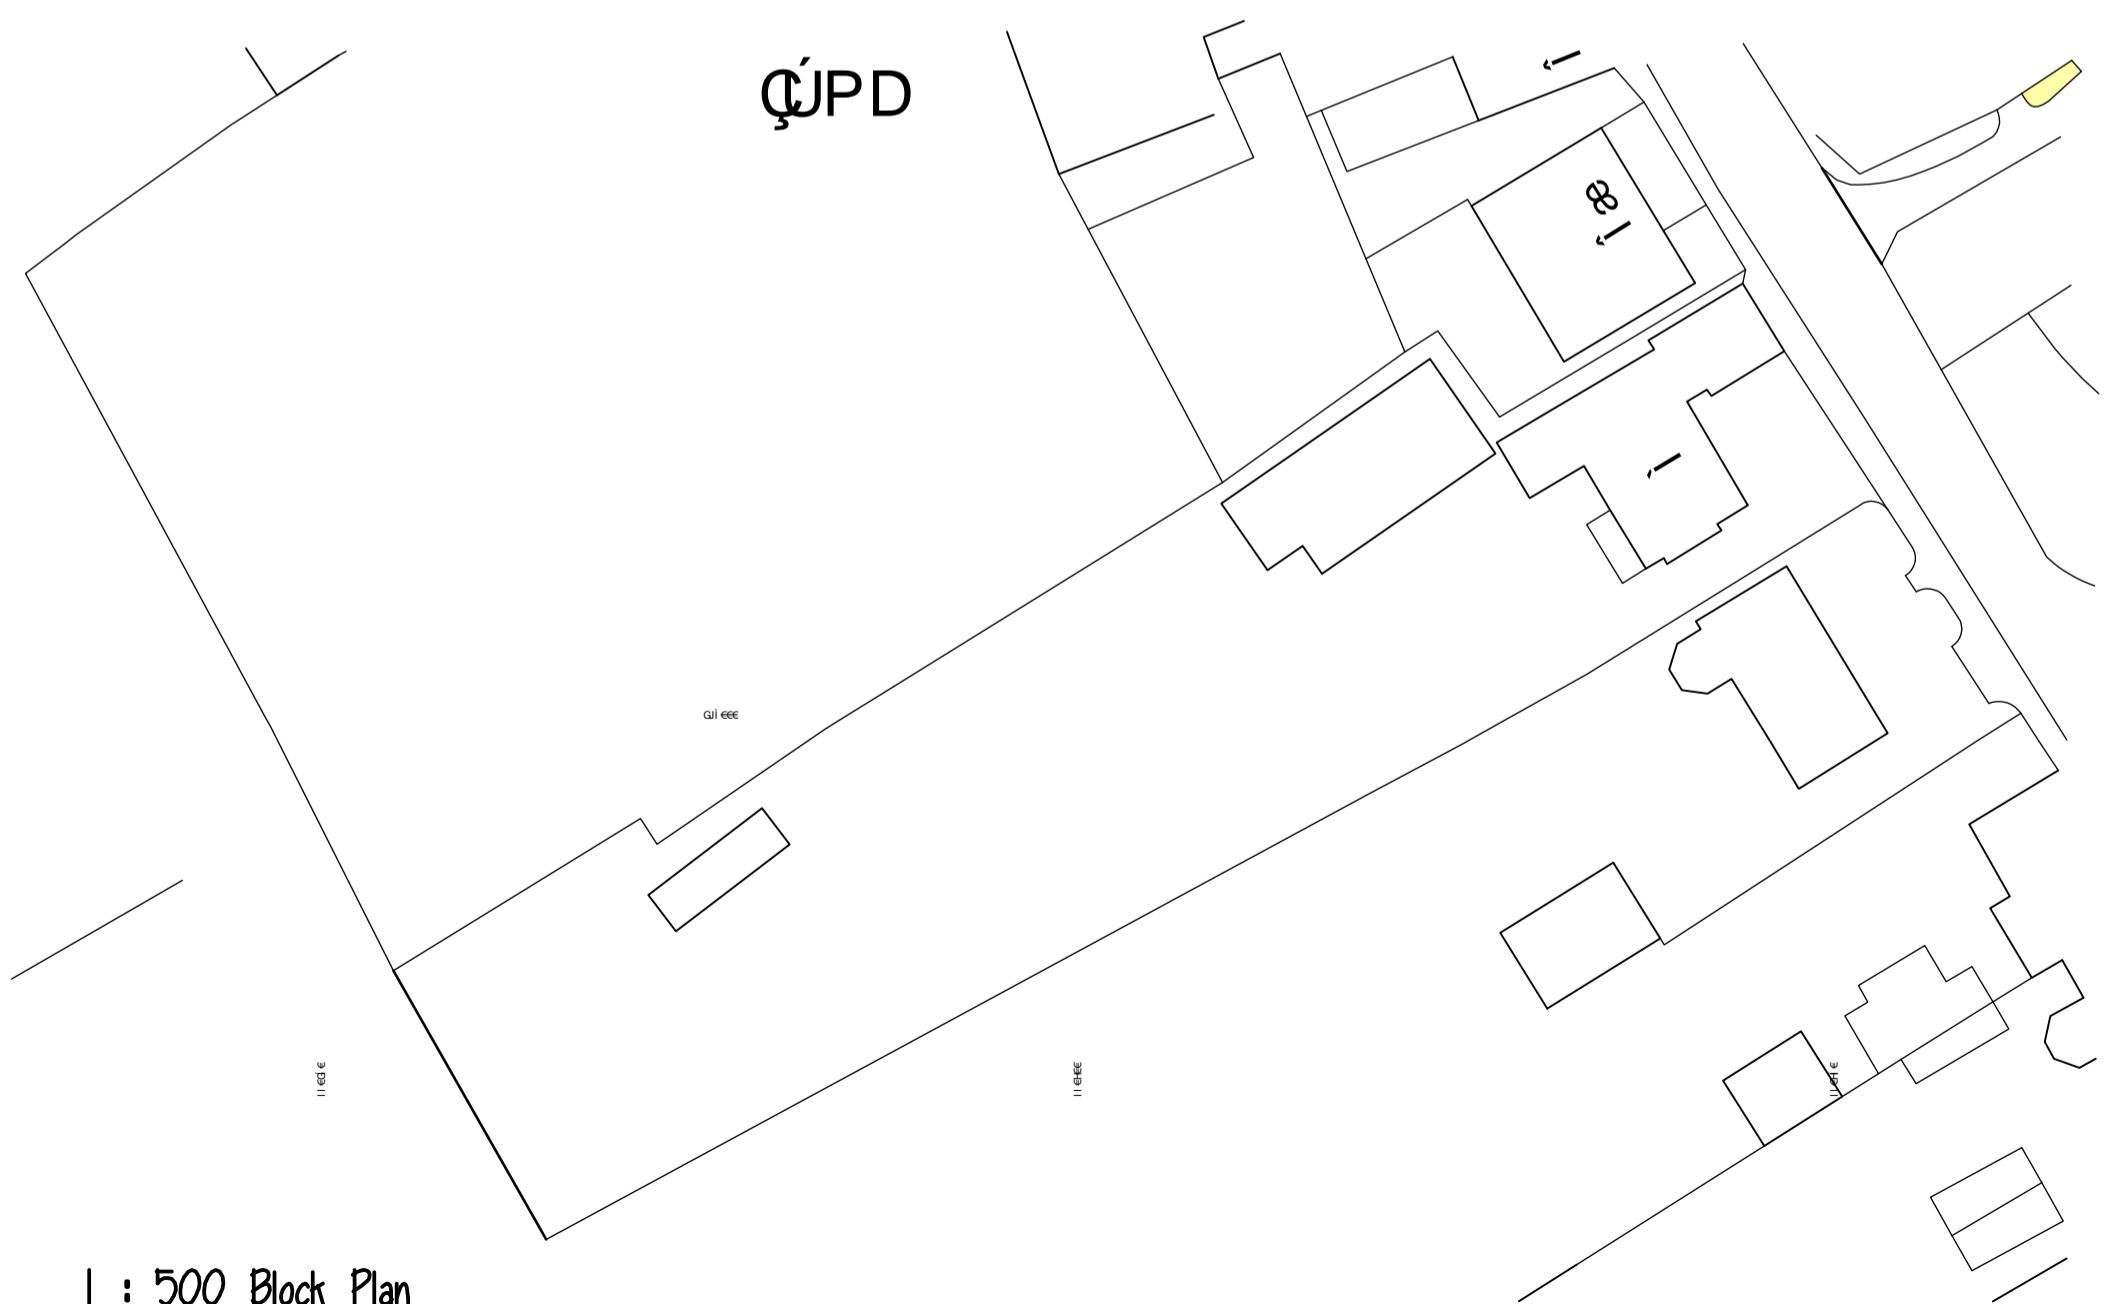

1 : 1250 Scale Bar



1 : 500 Scale Bar

Disclaimer

This drawing is accurate from the information that was available at the time of survey and is by no means a detailed representation. Due to the subterranean nature of storm and foul drainage, any drainage shown is an educated assessment of the drainage runs. All drainage shown to be assessed and confirmed on site before works commence.

DO NOT SCALE FROM THIS DRAWING

Project		
PROPOSED GARAGE & LOFT CONVERSATIONS 8 THE GREEN DADLINGTON NUNEATON CV13 6JB		
Client		
MR & MRS ROLLINS		
Drawing Title		
LOCATION & BLOCK PLAN		
Drawing No	Revision	Date
1392-03		08-05-2025
Scale		
Drawn by :	Checked by :	
RMT		
A.R.Taylor Ltd 7 Greenway, Nuneaton Warwickshire CV11 6NL tel: 024 7638 6997 enquiries@taylordesign.ltd		

© copyright

This drawing is the property of A.R.Taylor Ltd until the full payment of the client. If the drawings are used with out payment they have been miss used and the client is liable for legal proceedings.