



First Floor

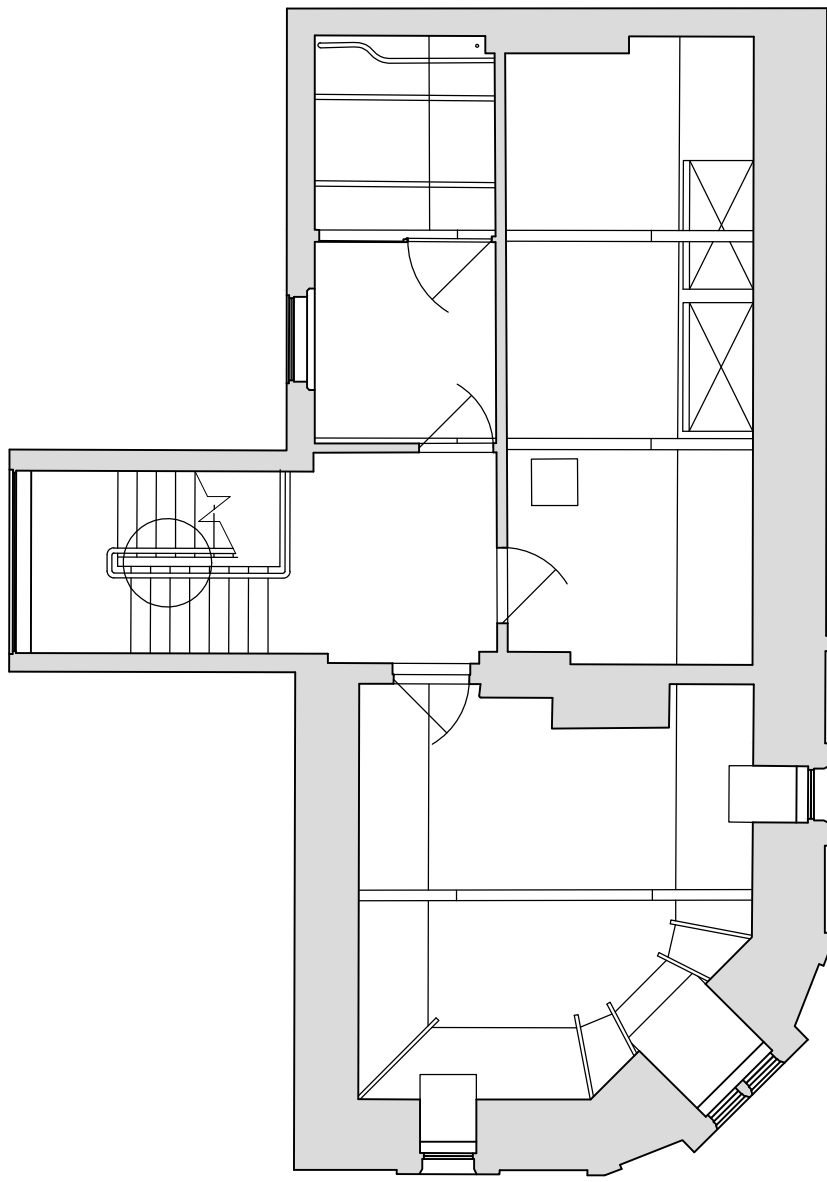

Second Floor

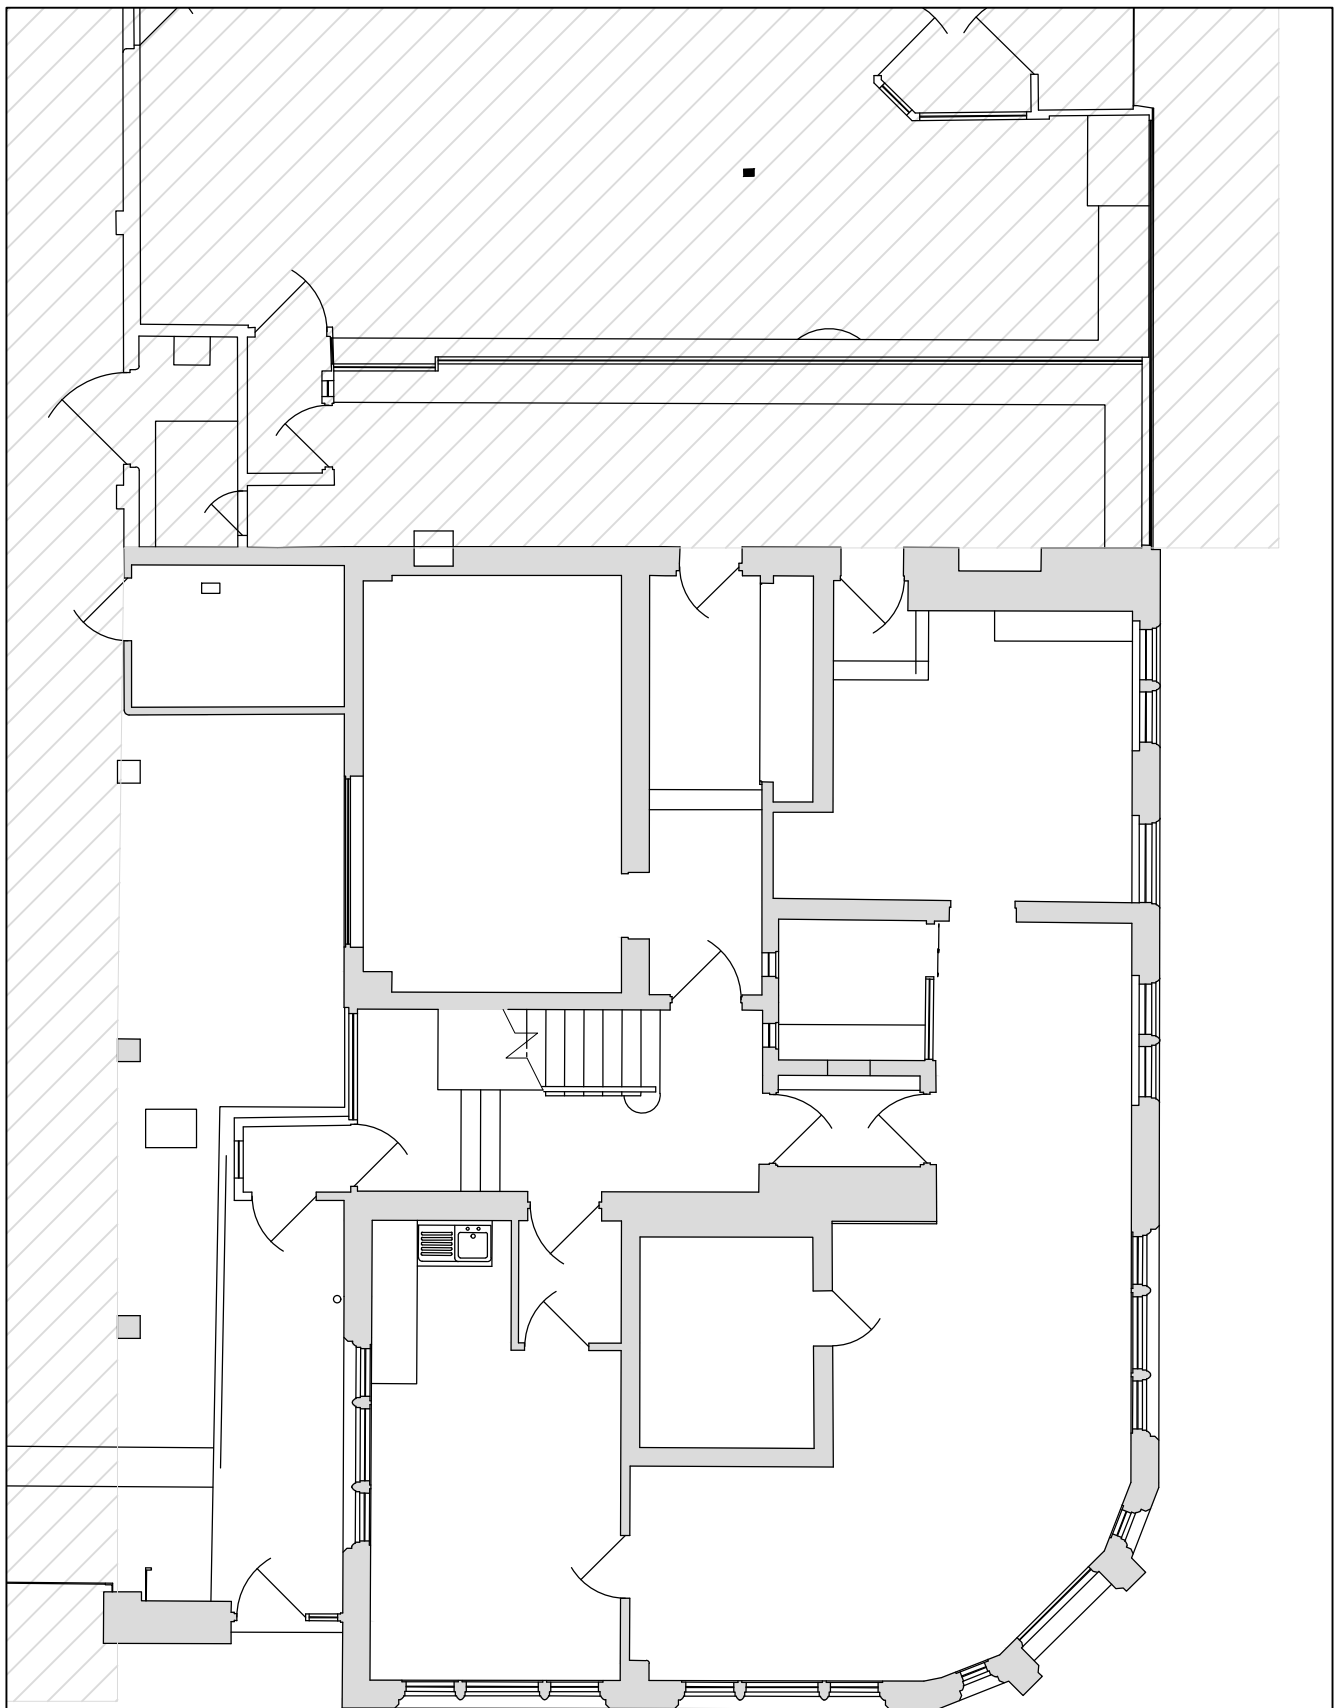

Ground Floor

Rev	Date	By	Description
-----	------	----	-------------

-			
---	--	--	--

Drawing No: 25-69-PT2-PL03

Scale: 1:100@A2

Drawn By: JET

Date: 12.01.26

Drawing Status: Planning Application

**hayward**  
ARCHITECTS LTD

19 Station Rd  
Hinckley  
Leicestershire  
LE10 1AW

Tel: 01455 635665  
Fax: 01455 618971

www.hayward-architects.co.uk

THE COPYRIGHT OF THIS DRAWING IS VESTED IN HAYWARD ARCHITECTS LTD.  
REPRODUCTION IN ANY FORM, EITHER IN WHOLE OR IN PART IS FORBIDDEN  
WITHOUT THE PRIOR WRITTEN PERMISSION OF THE COPYRIGHT HOLDER.