




**FIRST FLOOR PLAN**

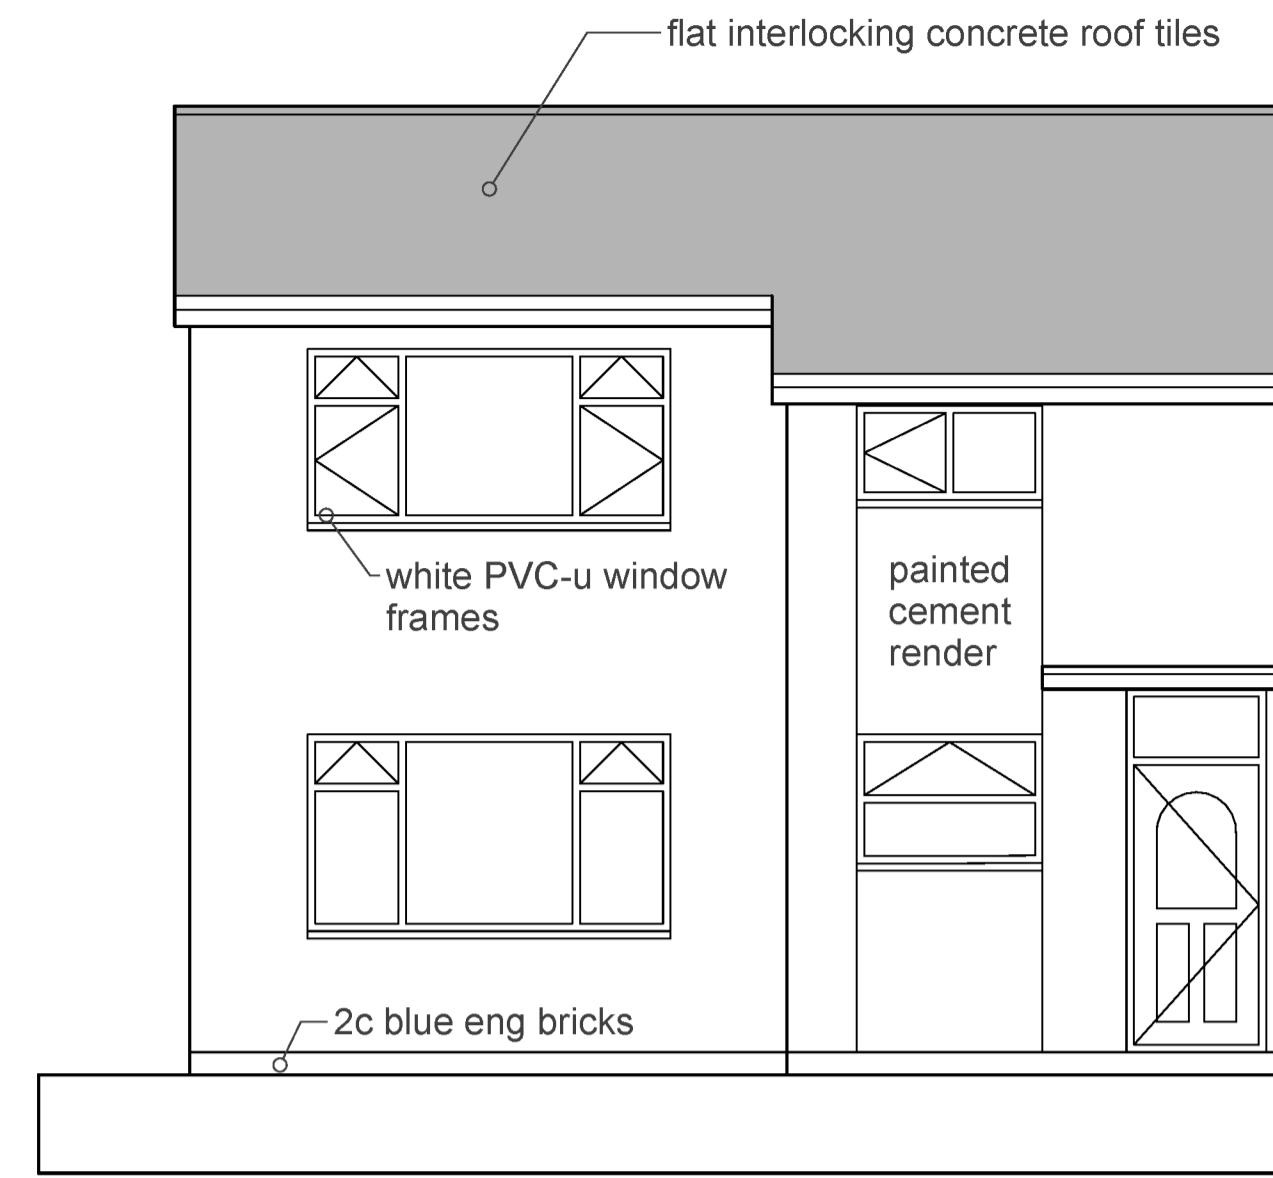


**SOUTH WEST ELEVATION**

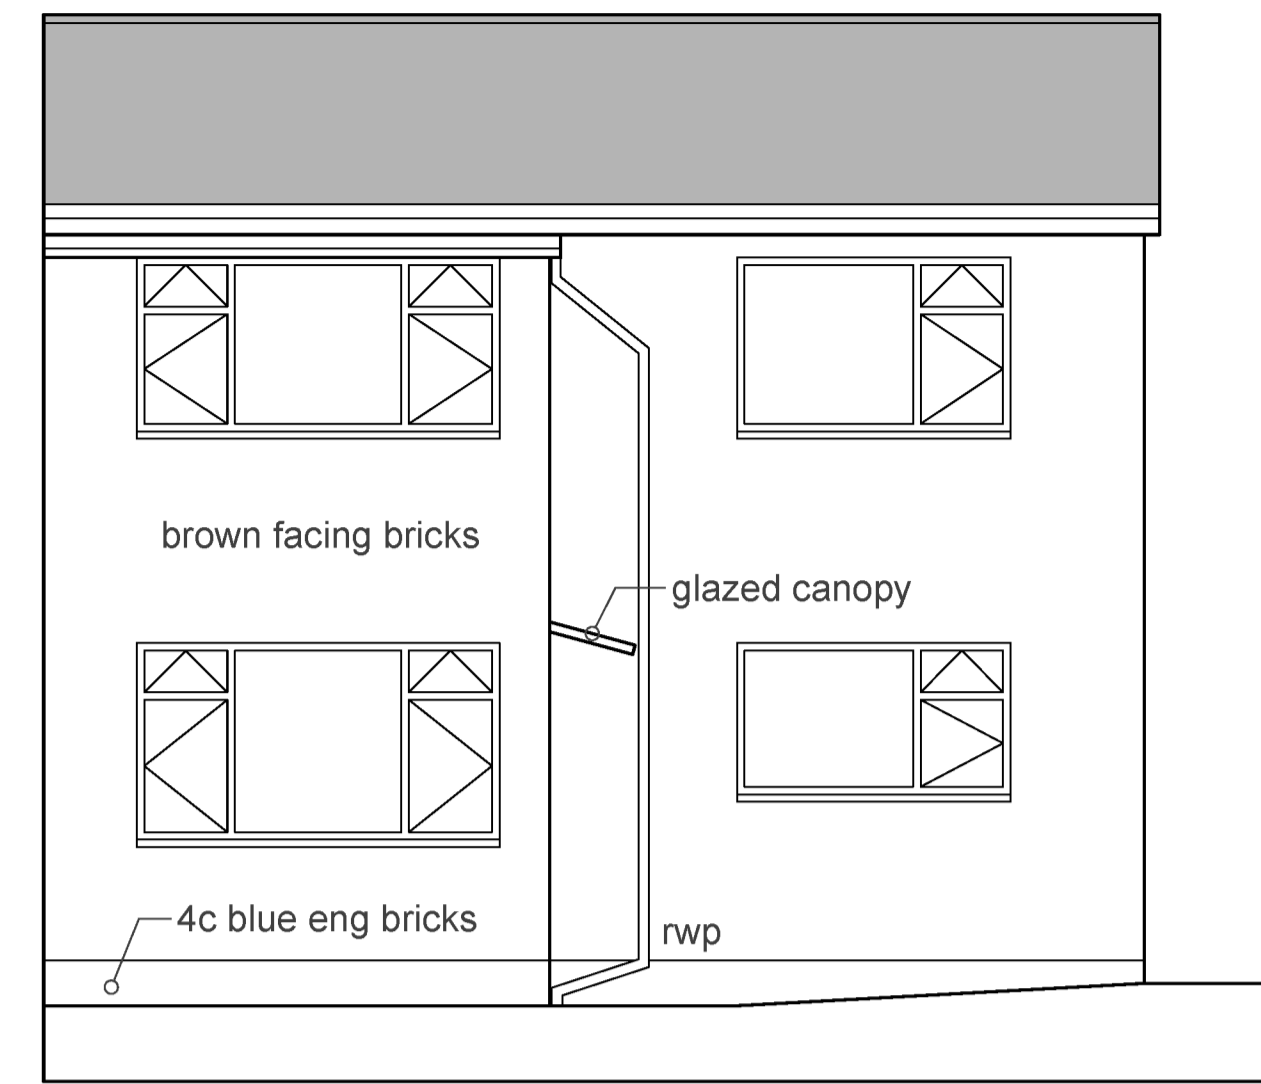


**NORTH EAST ELEVATION**

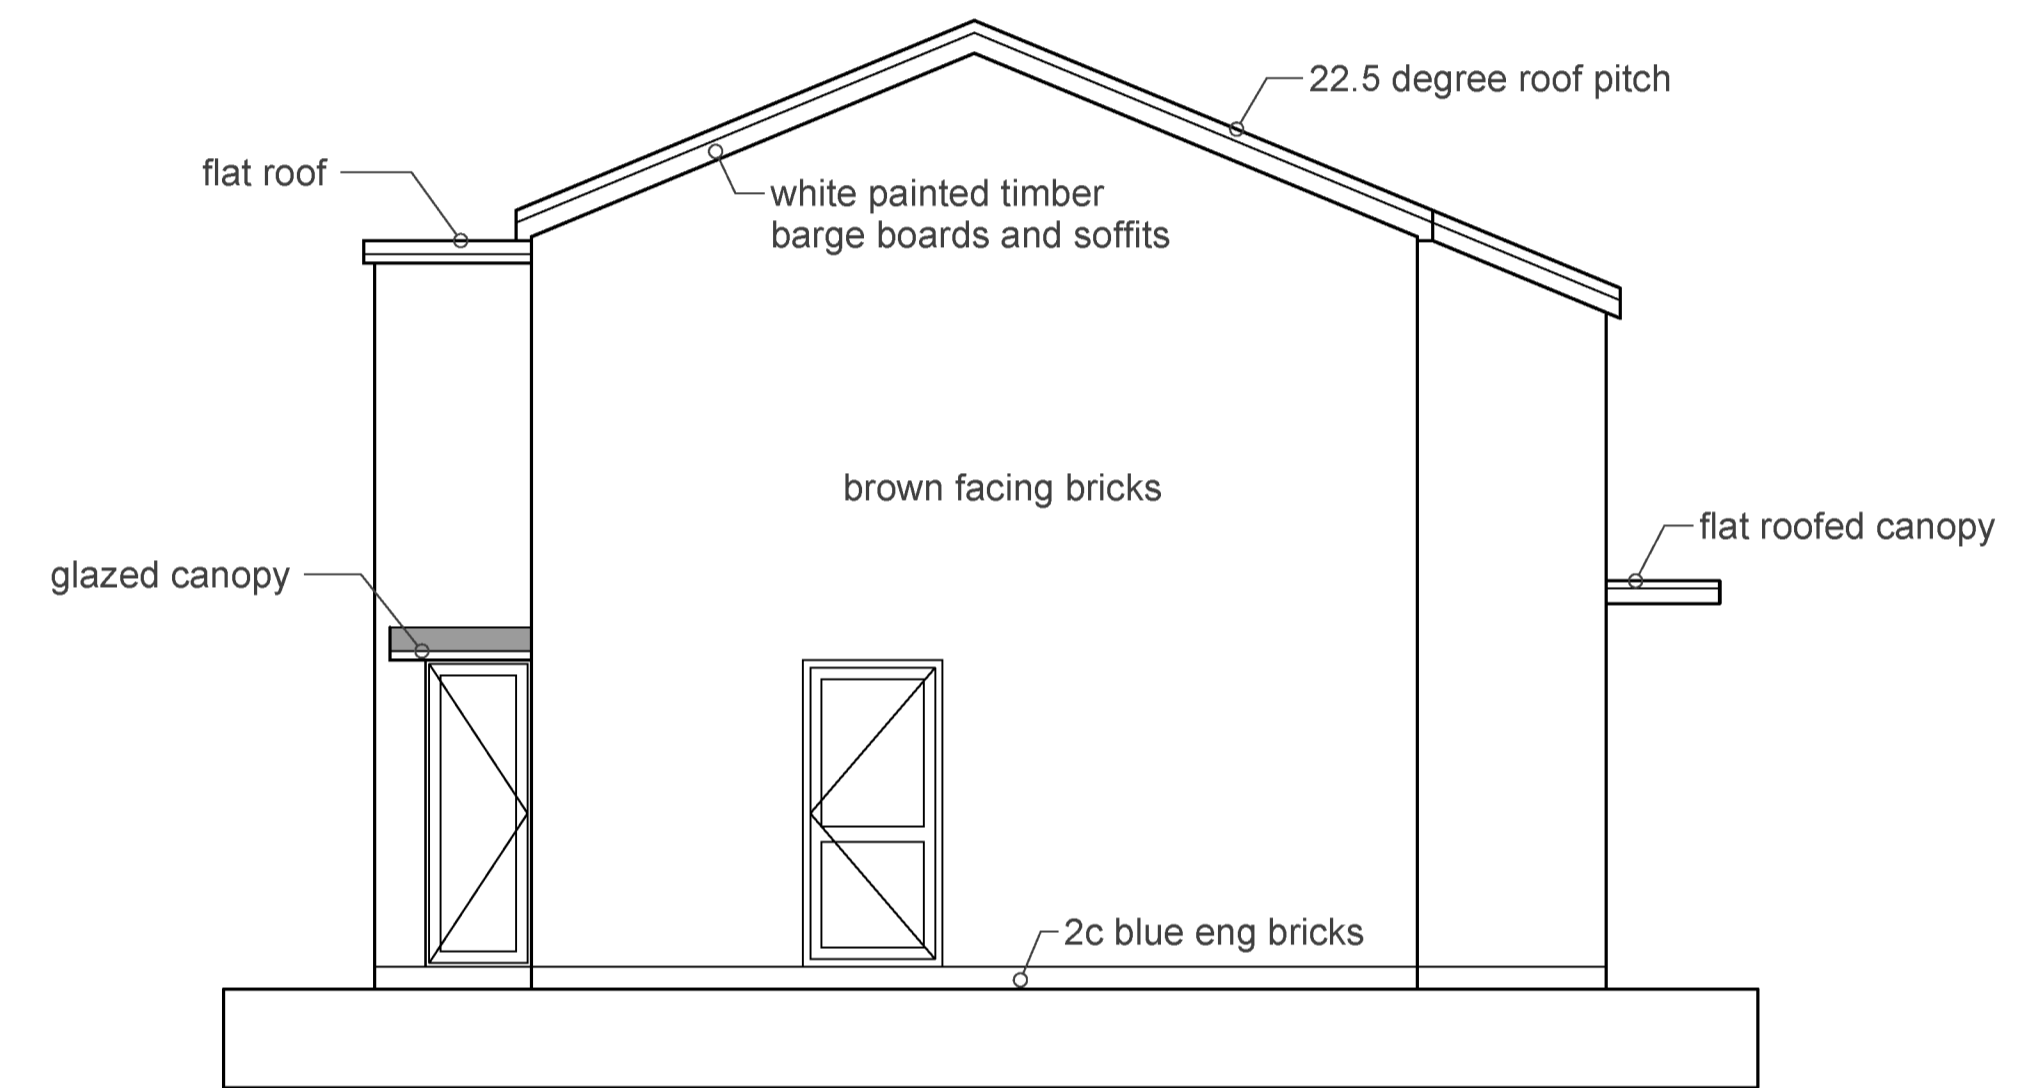


**NORTH WEST ELEVATION**

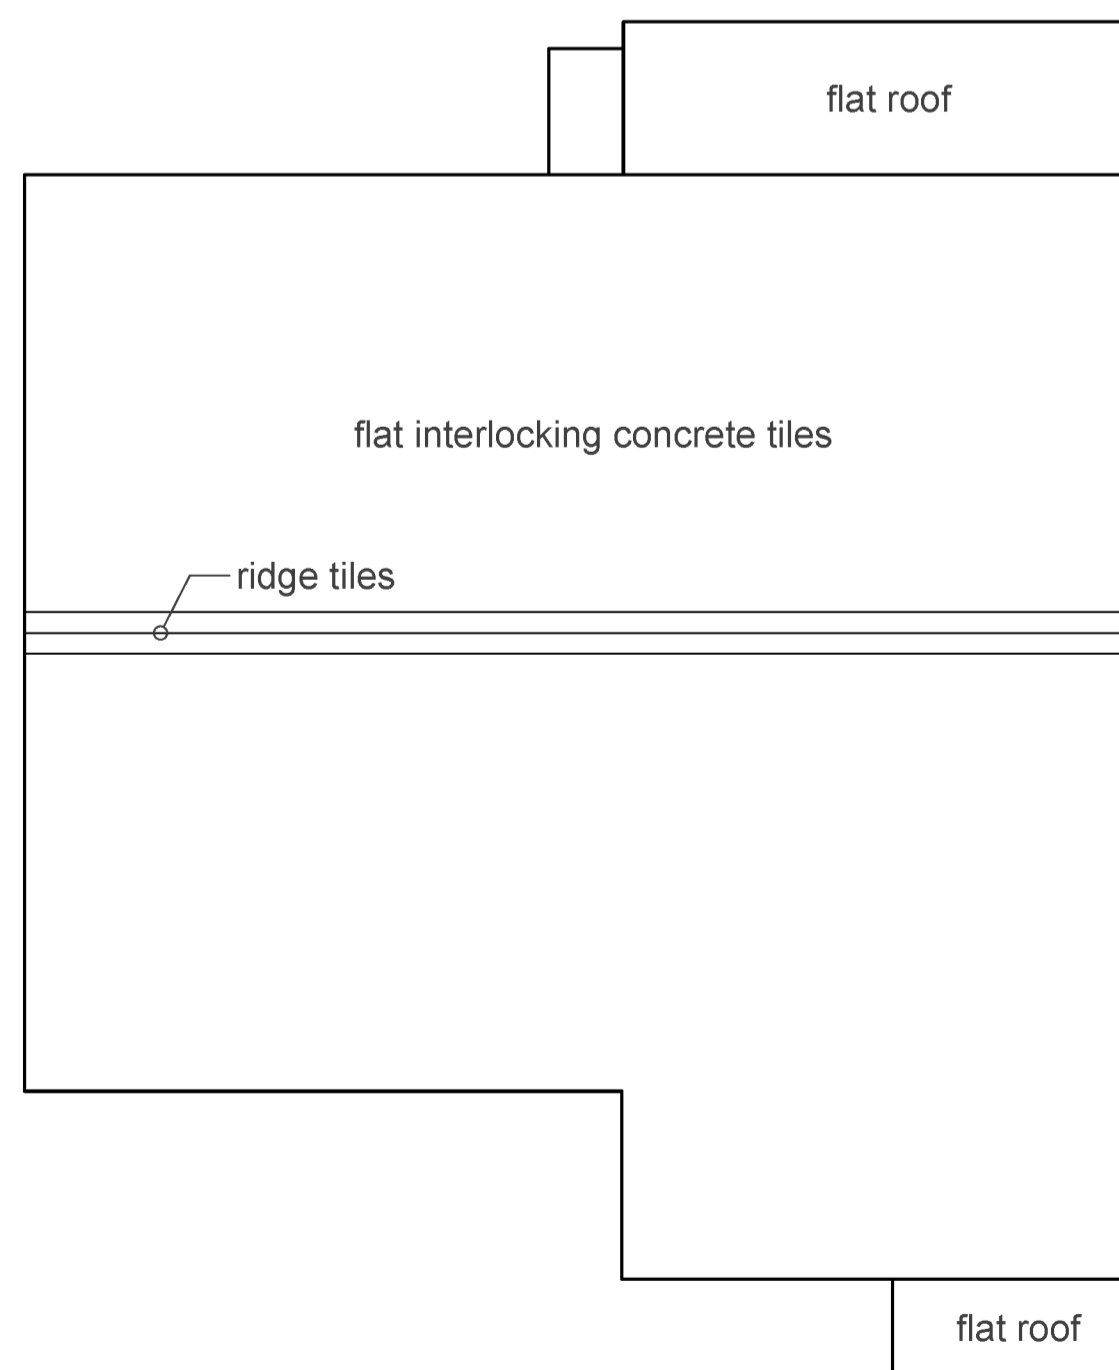

**ROOF PLAN**

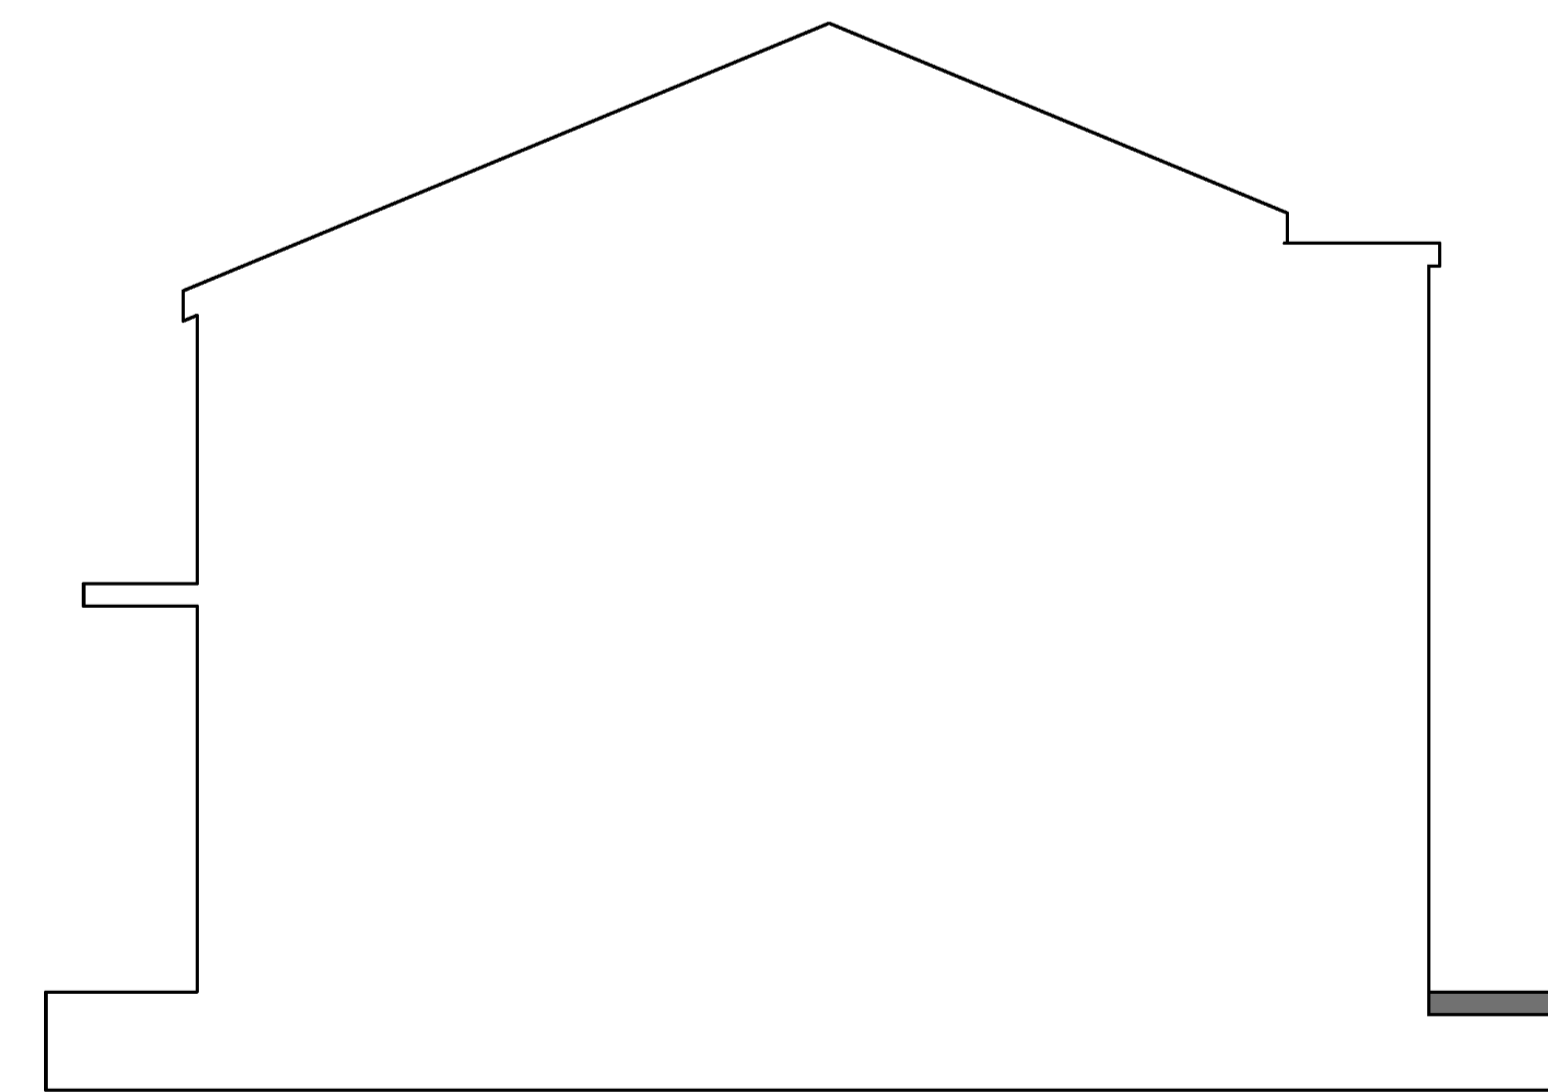


**SOUTH EAST ELEVATION**

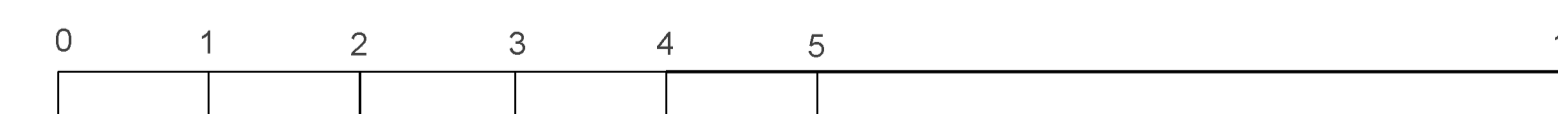

scale bar in metres @ 1:50

timber fence 1800mm high

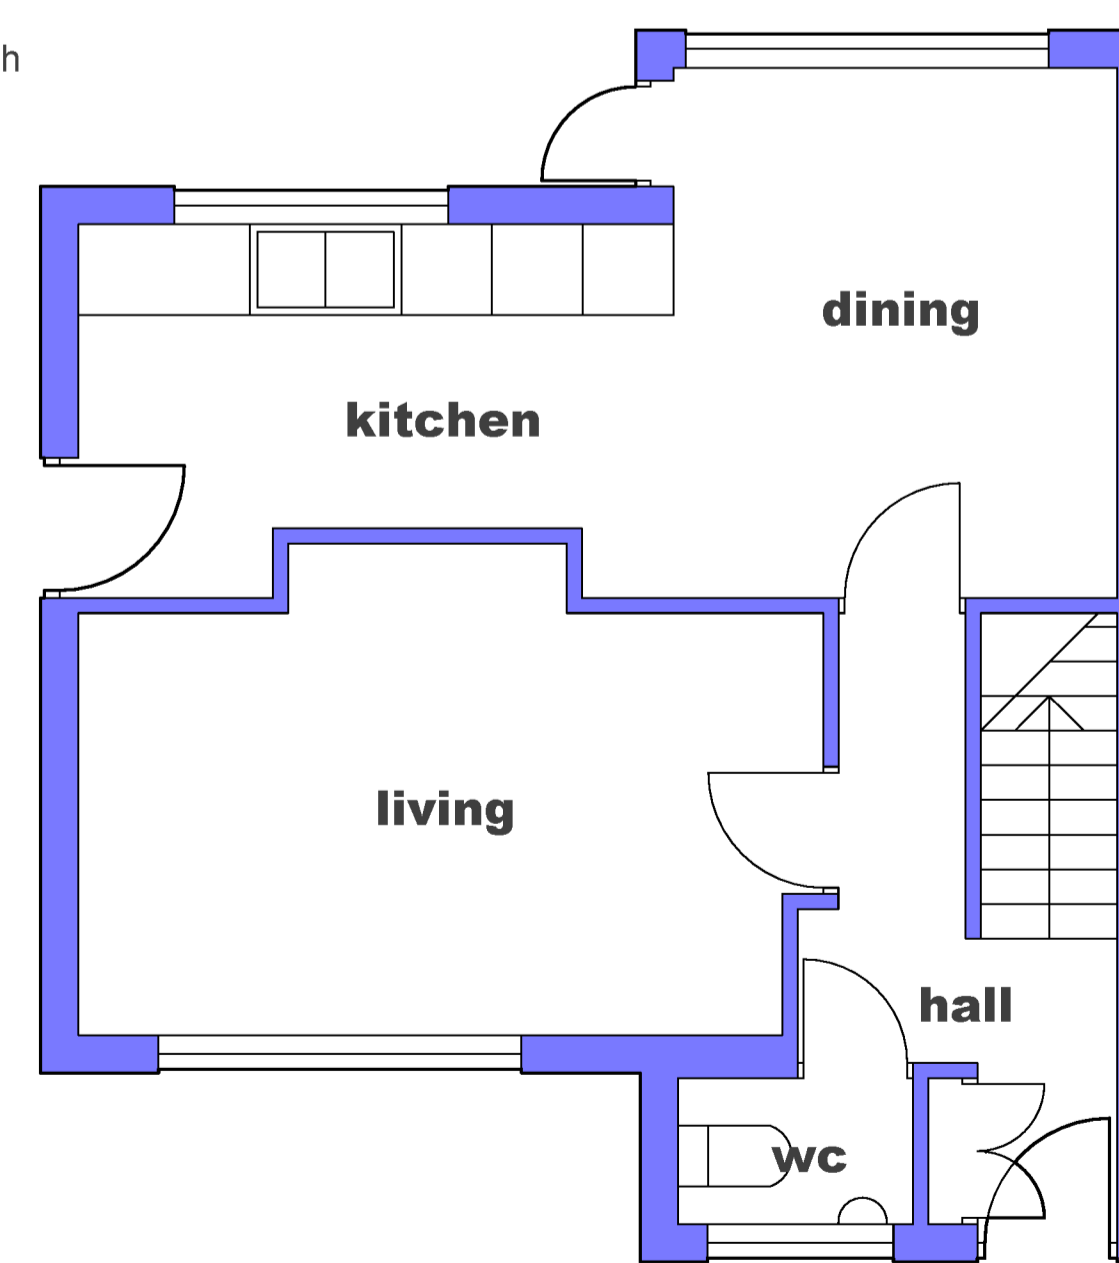

**GROUND FLOOR PLAN**

NOTES

REVISIONS

EXTENSIONS & ALTERATIONS TO  
76 RUGBY ROAD  
HINCKLEY

PLANS & ELEVATIONS AS EXISTING

1:50 @ A1

11 7 25

**db**  
David F Barnes Dip Arch RIBA  
14 Pyeharps Road Burbage LE10 2JE  
Telephone [REDACTED]

B25/13/E01