


Wall to be constructed using Forticrete Anstone Black Old Weathered Stone Brick (Split Texture), including coping & single projecting string course

Copings to be 215mm brick-on-edge projecting 15mm from the main facing wall.


Wall thickness 215mm.
Brick pier 440x440mm.

Brickwork to be laid either stretcher bond with ties inserted at 900mm horizontal centres and 450mm vertical centres or English Garden Wall bond.

Refer to Structural Engineer for details of foundation construction.

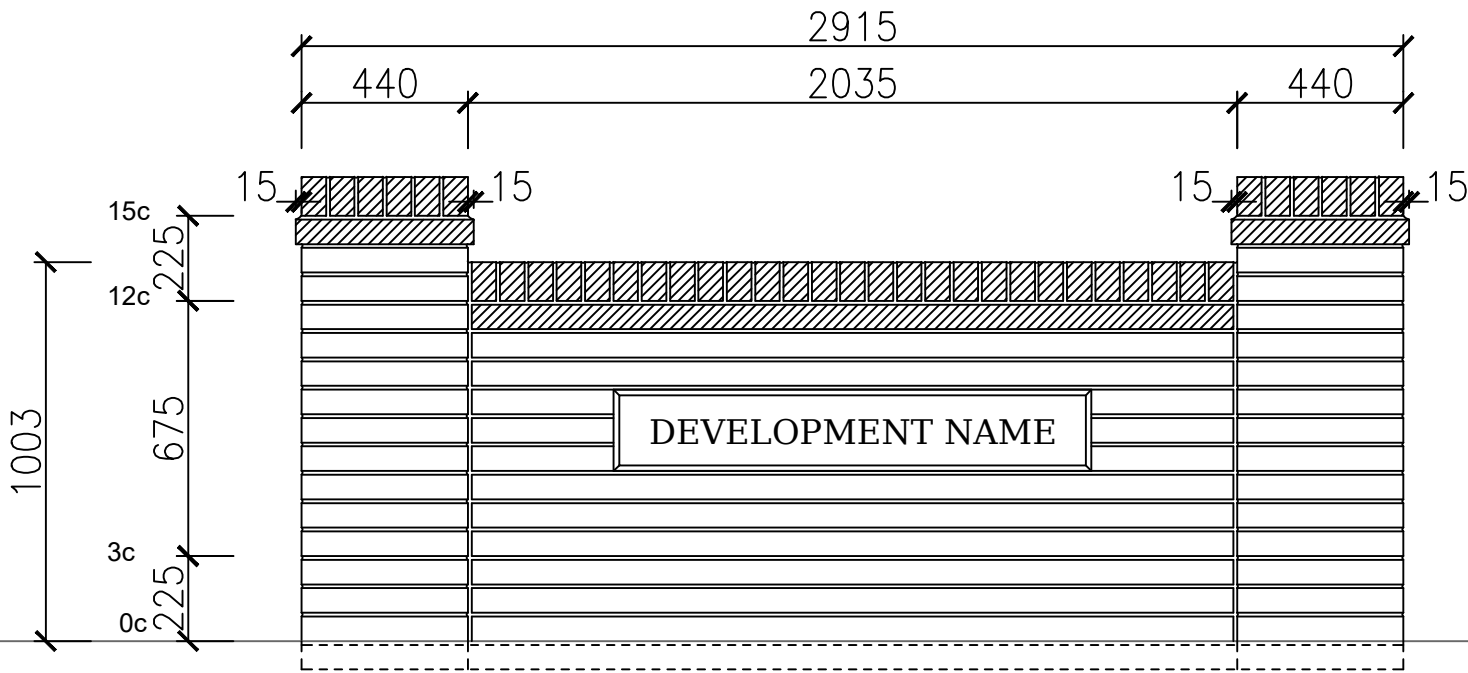

ELEVATION - SCREEN WALL DETAIL 1/20

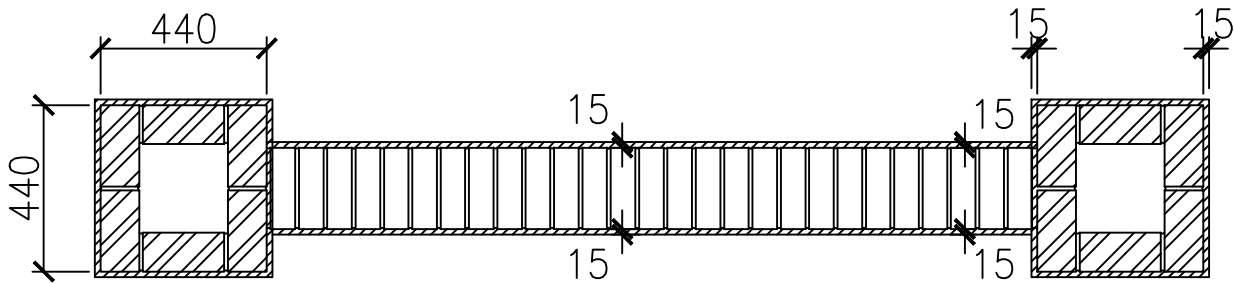

PLAN 1/20

**BARRATT**
HOMES

Design & Technical Department
NORTH MIDLANDS DIVISION
2 Horizon Place
Meibers Way
Nottingham Business Park
Nottingham
NG9 6PY
Tel: 0115 900 7550

Planning	
Rev	Date

WARNING TO HOUSE-PURCHASERS

Buyers are warned that this is a working drawing and the contents of this drawing may be subject to change during the progress of the build process. The layout, form, content, and dimensions specified are included for general guidance only. Finishes or features shown may alter in respect of the individual properties. Whilst we make every effort to ensure our drawings are up to date there may from time to time be an unavoidable delay in updating these due to changes in regulations and/or re-planning. Purchasers are advised to check with Sales Adviser whether any alterations have been made to this drawing. The contents of this drawing do not constitute a contract, part of any contract or warranty unless specifically incorporated into the contract. They should not be relied upon for the purposes of entering into a contract to purchase any property.

Title: Entrance Wall Detail- Hinckley, Phase 2

Detail No: HA656/100/09

Drawn: EW

Date: Oct 2025

Checked: -

Scale: 1 : 20 @A3