


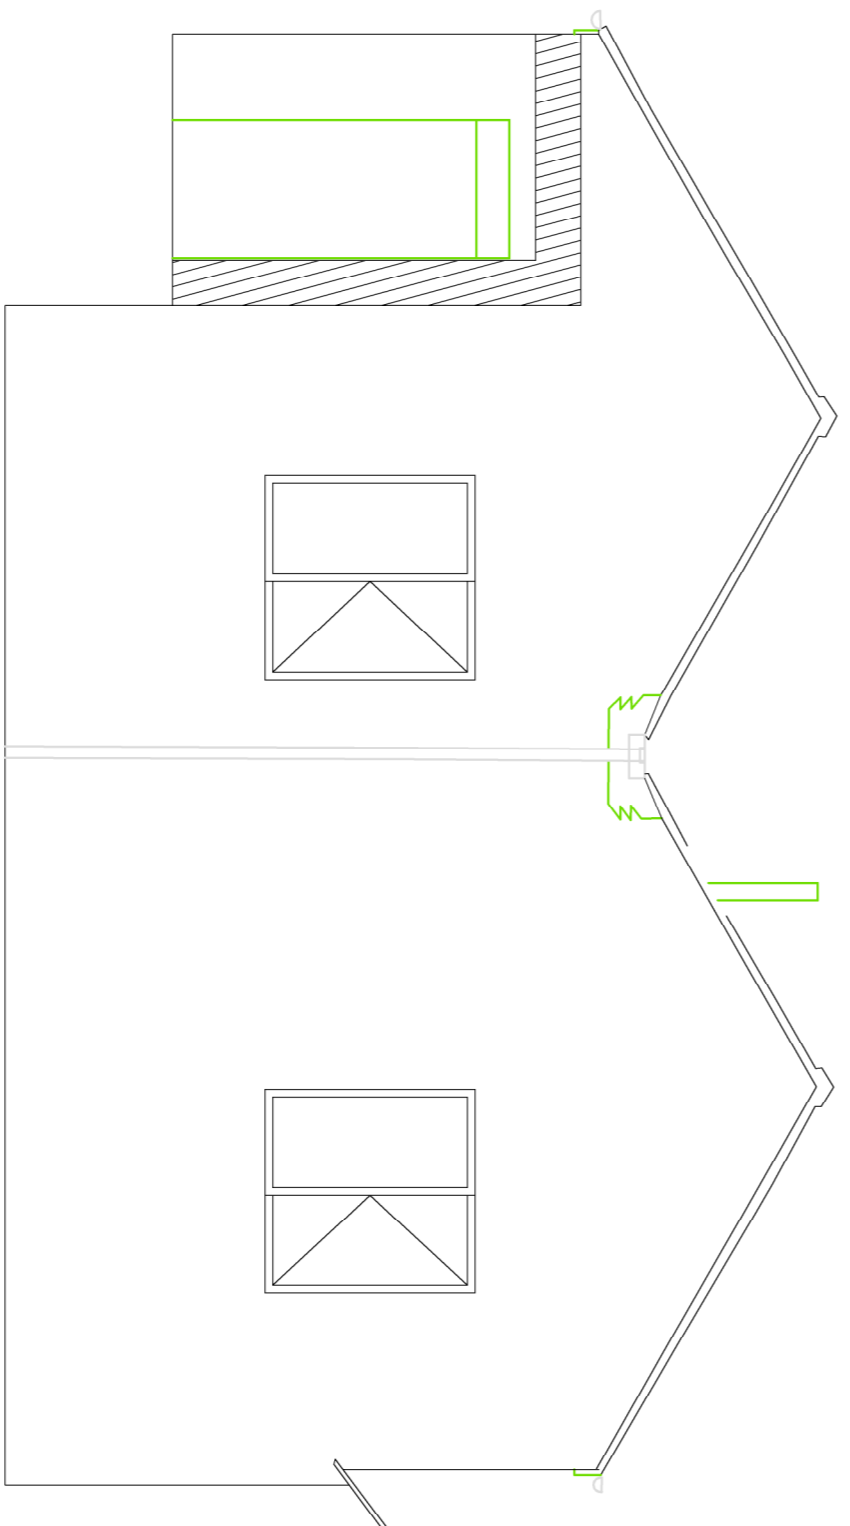


Elevation 1

Datum 48.00m




Elevation 3

Datum 48.00m

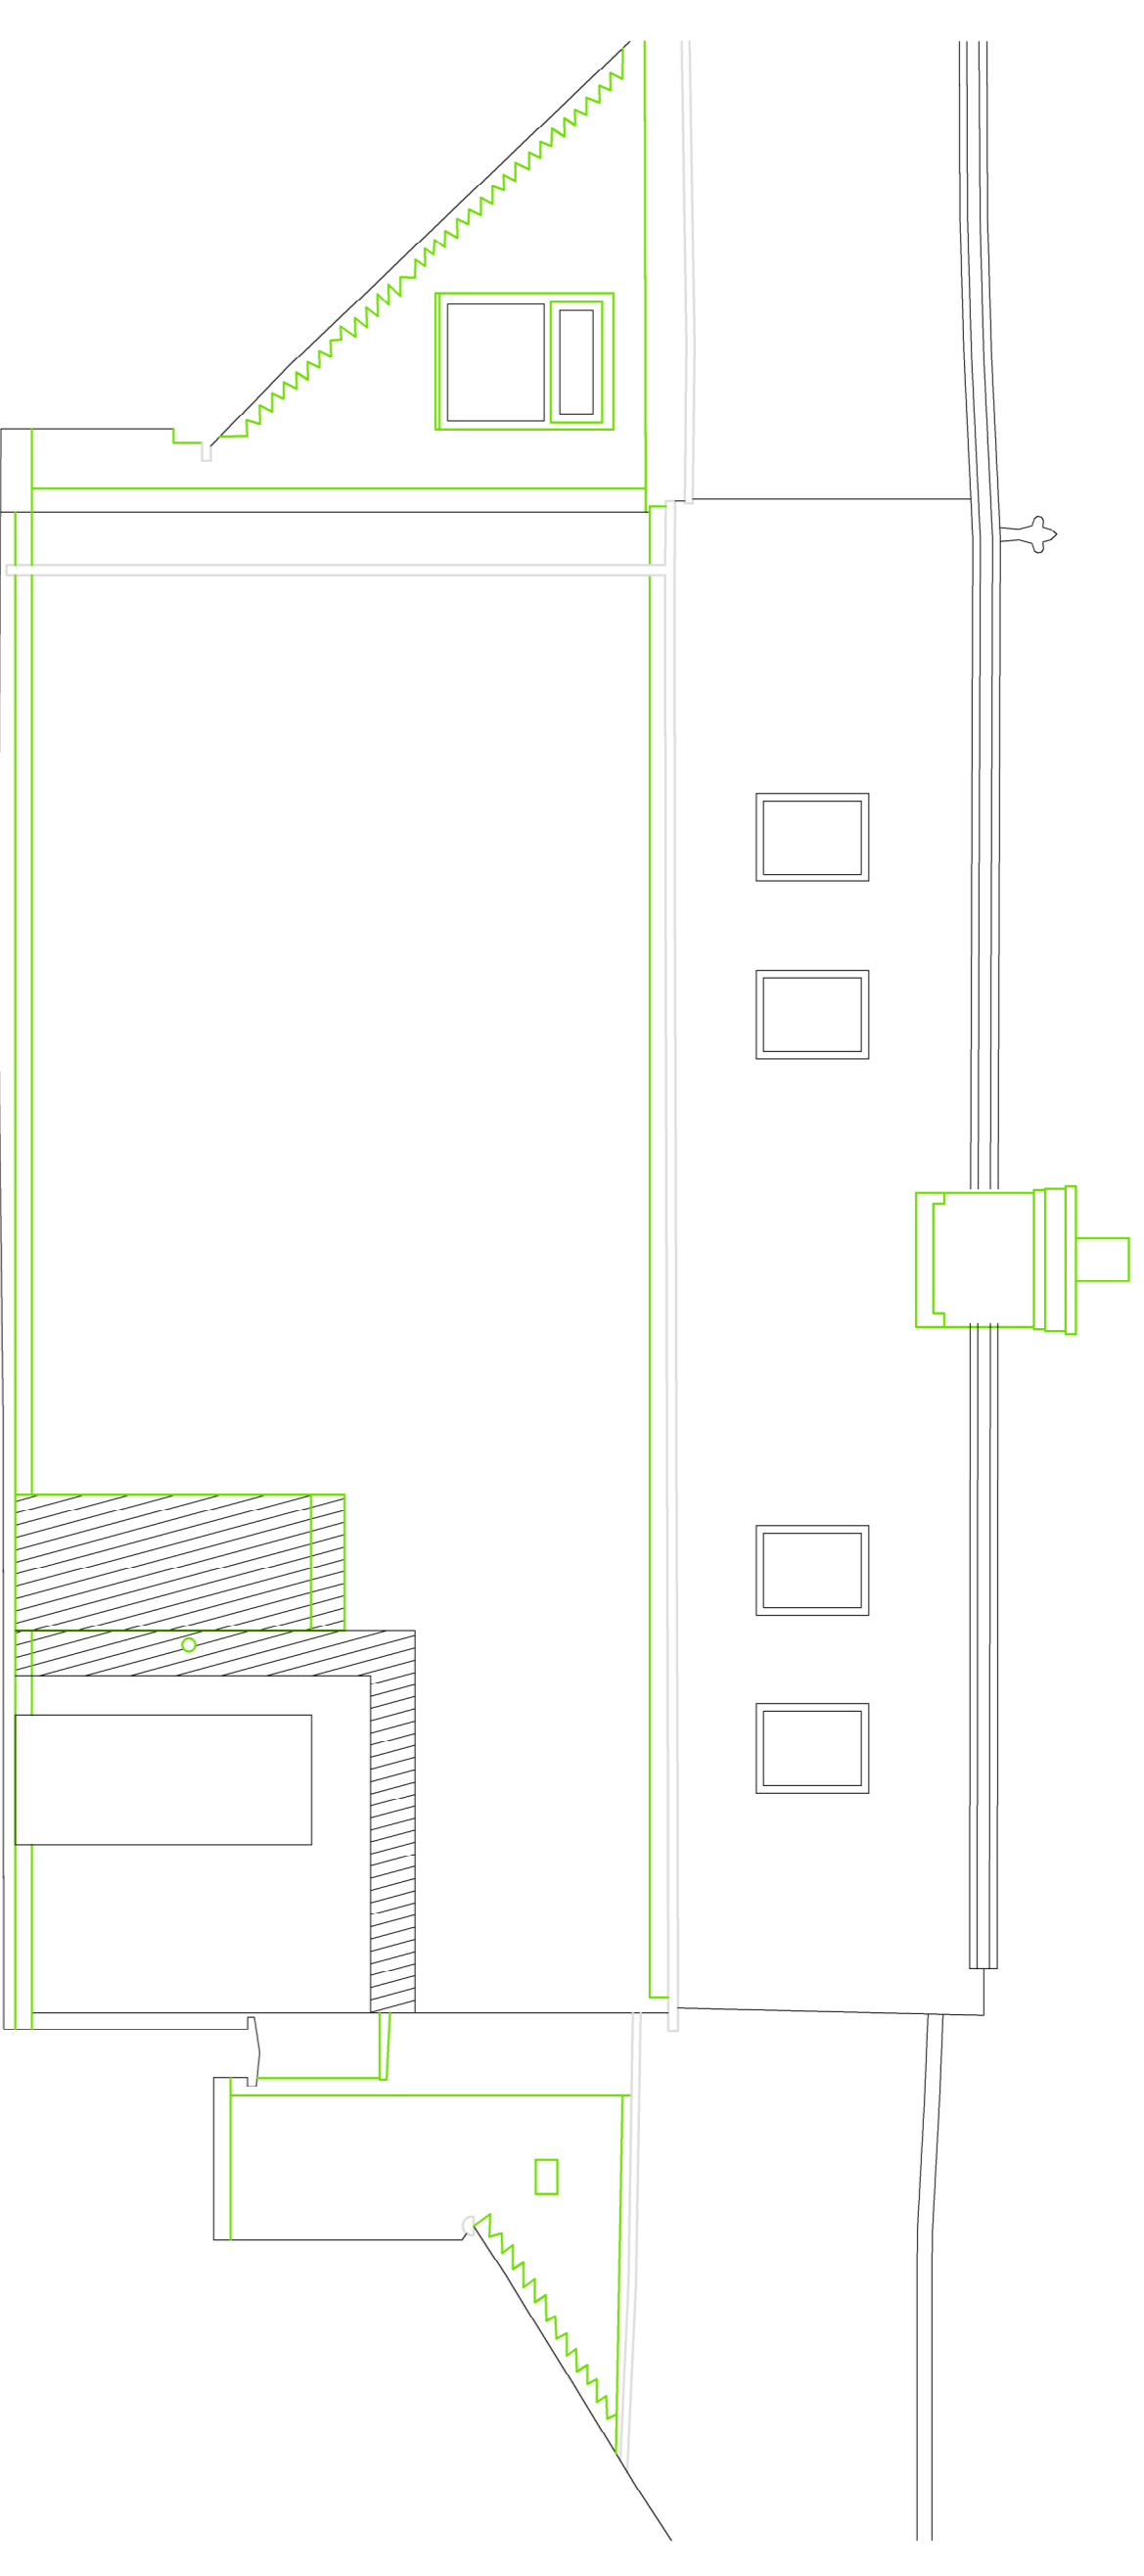


Elevation 2

Datum 48.00m

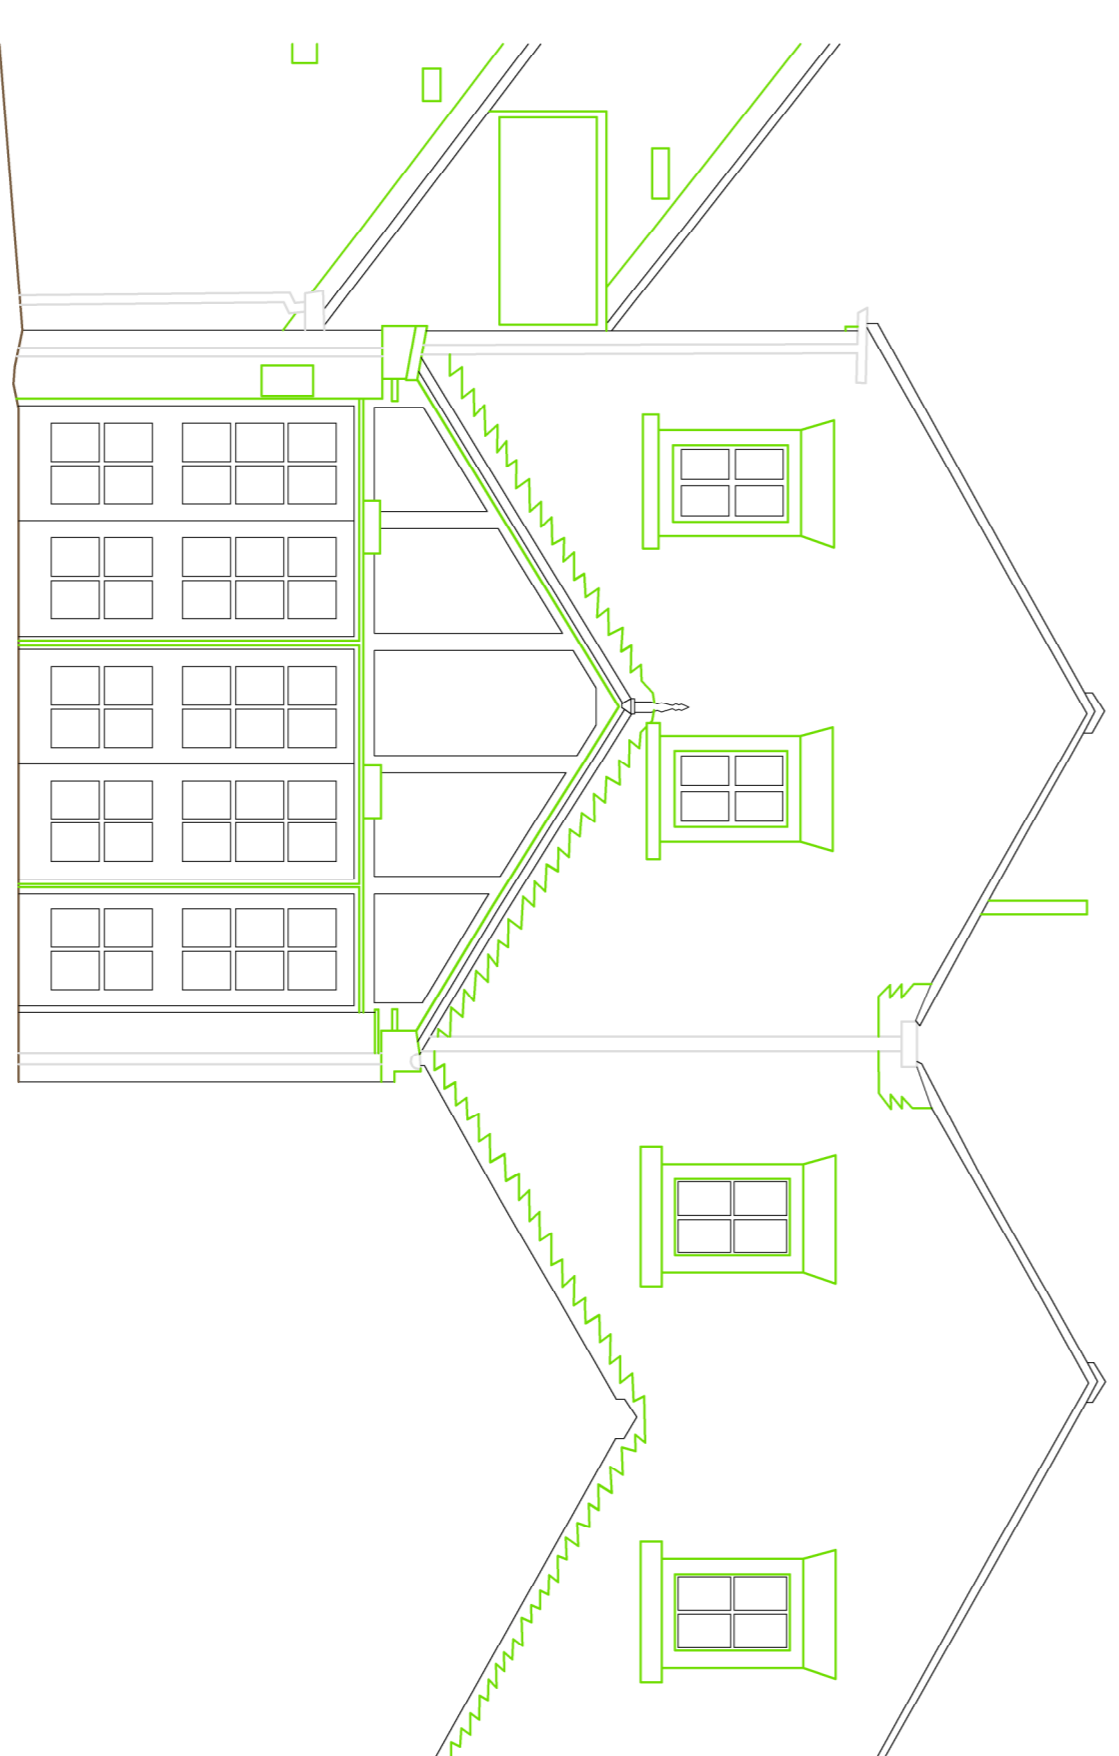


Elevation 4

Datum 48.00m

  
MODE  
Architects & Development

01782 479644

 info@mode-architects.co.uk

 www.mode-architects.co.uk

Client Nirrod Solonki

Project: Crafty Baron, HinckleyLE10 0AZ

Title Proposed Elevations

Status Planning

Scale	DA1	Date	Drawn	Checked
1:100	APR 25	RA	KM	
Drawing No.	25-010-MOD-DR-2003			Rev