

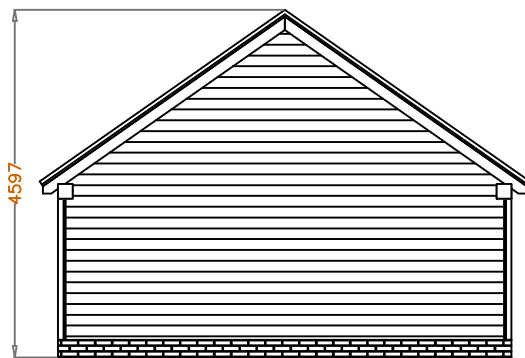


TRADE OAK


Client Steve Rose			
Site Cedar Cottage White Rose Barn Lount Road, Osbaston Nuneaton, Leicestershire CV13 0HR			
Title 2 Bay Garage			
Scale 1:100 @A3	Date 03/07/25	Drawn BA	Checked BA
Project No 34564	Drawing No 34564	Rev -	

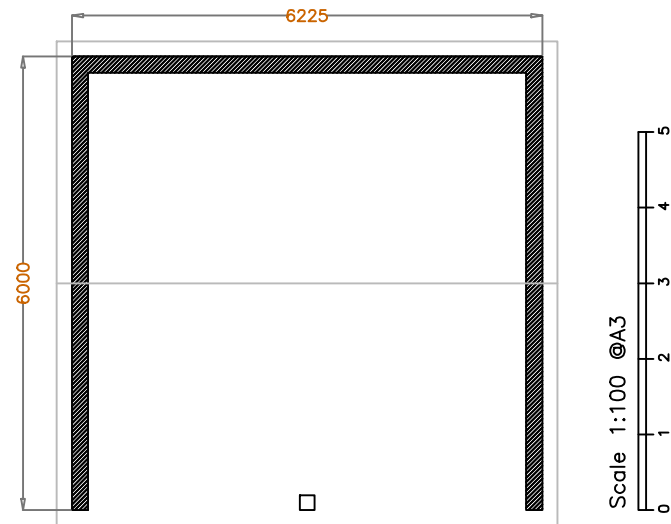


Left side

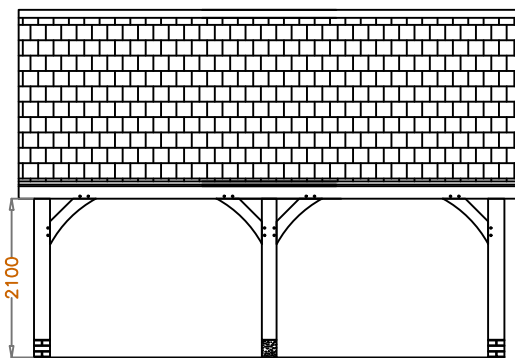

Front

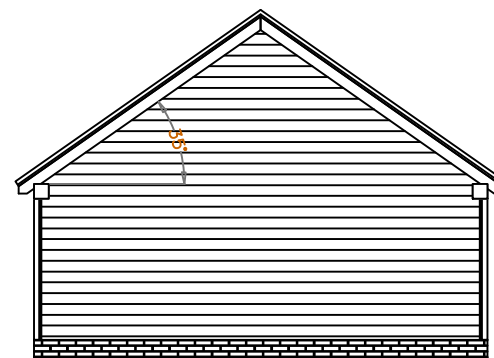

Right Side

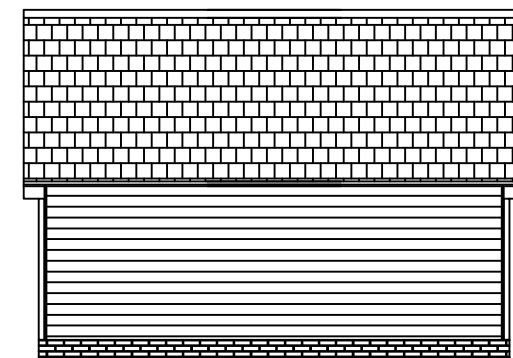

Back

