


Notes :

- Key
- Site Boundary - Application Boundary
  - Adjacent Site Within Ownership



Location Plan - Sateliette Image - NTS

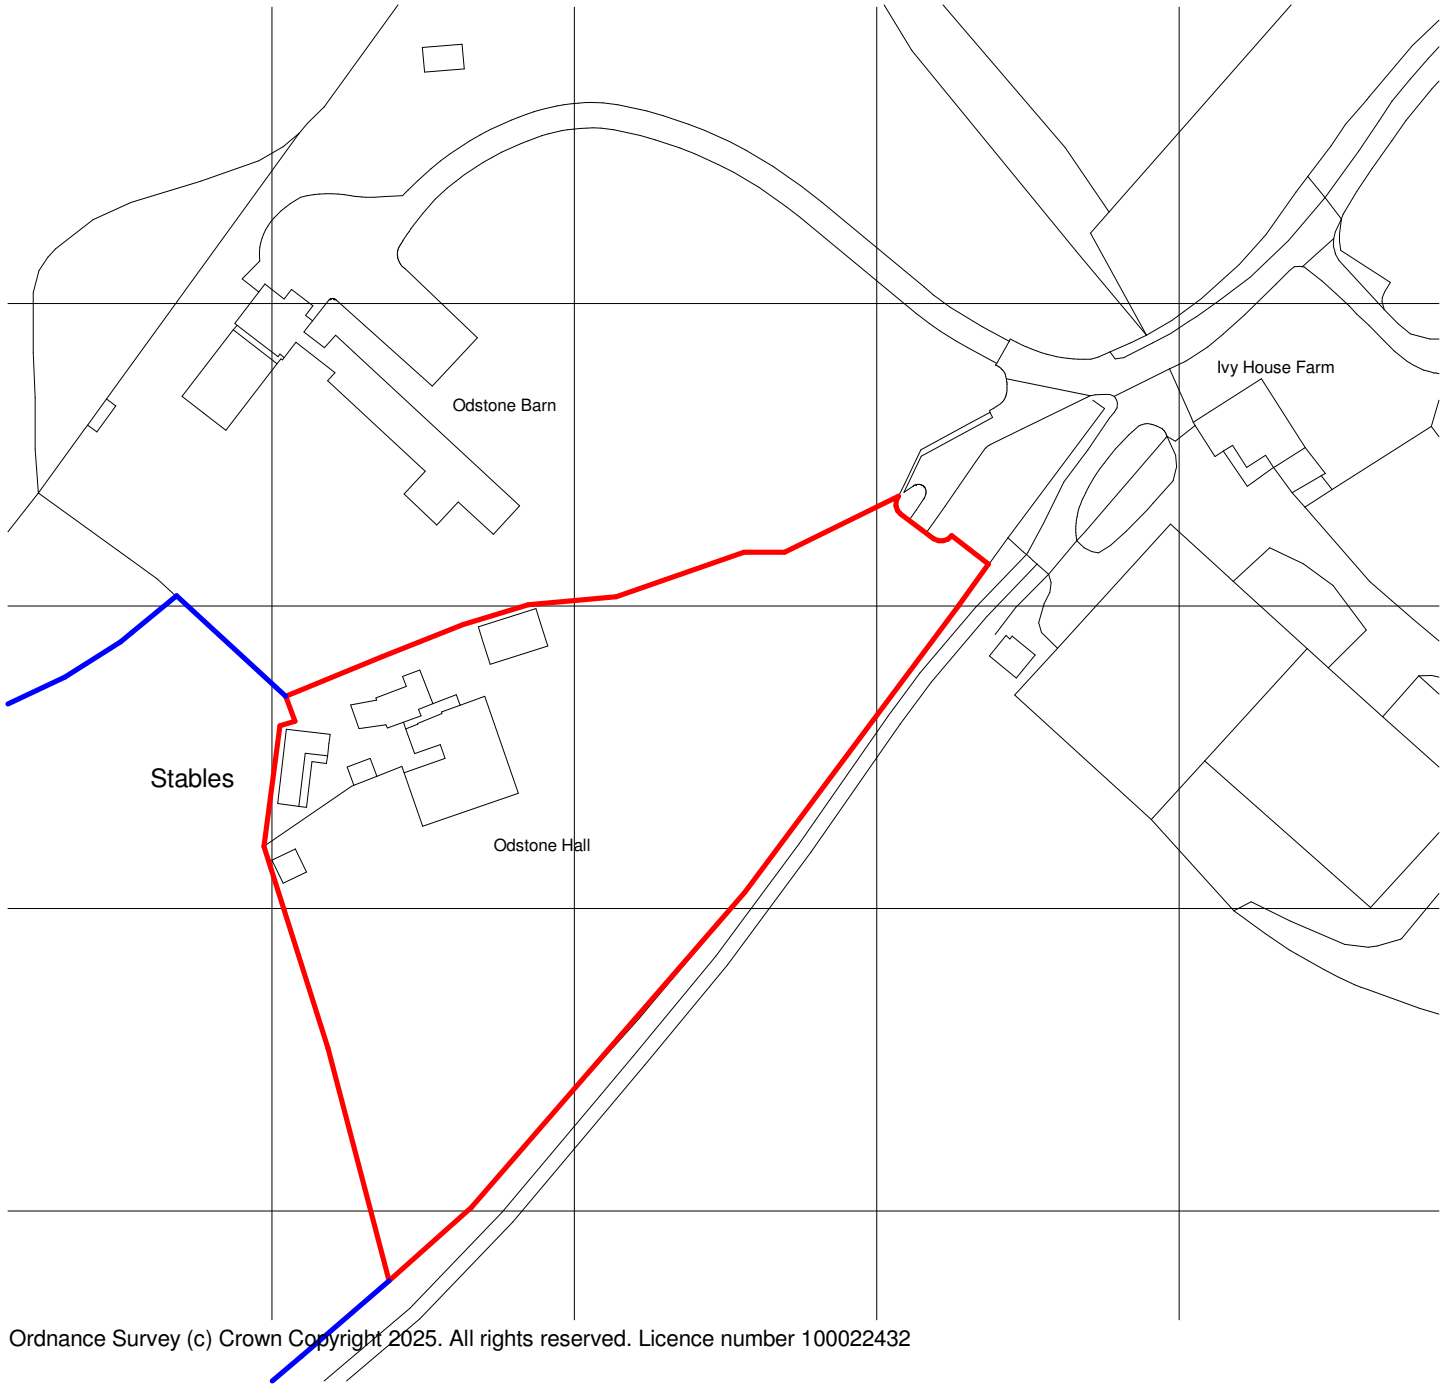

Location Plan - Scale 1:1250

REV	DETAILS	DATE	DRN/CHK
B	North arrow and scale bar added to drawings	22.07.25	SB
A	Issued for planning	27.06.25	SB

bhb  
architects

LICHFIELD  
01543 254357  
CHELTENHAM  
01242 521608

mail@bhbarchitects.co.uk

RIBA Chartered Practice

Odstone Hall  
Location Plan  
Mr & Mrs Edward de Lisle

DRAWING NO.  
4135 - 01

REV DATE  
B May 2025

PLANNING

DRN

AT


CHK

SB

SCALE  
1 : 1250 @ A3



The copyright of this drawing and design is vested in the Architect and must not be copied or reproduced without written consent. All dimensions given are to be verified on site by the responsible contractor. Do not scale dimensions from this drawing.

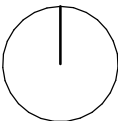

FOR GUIDANCE ONLY

