


Notes :

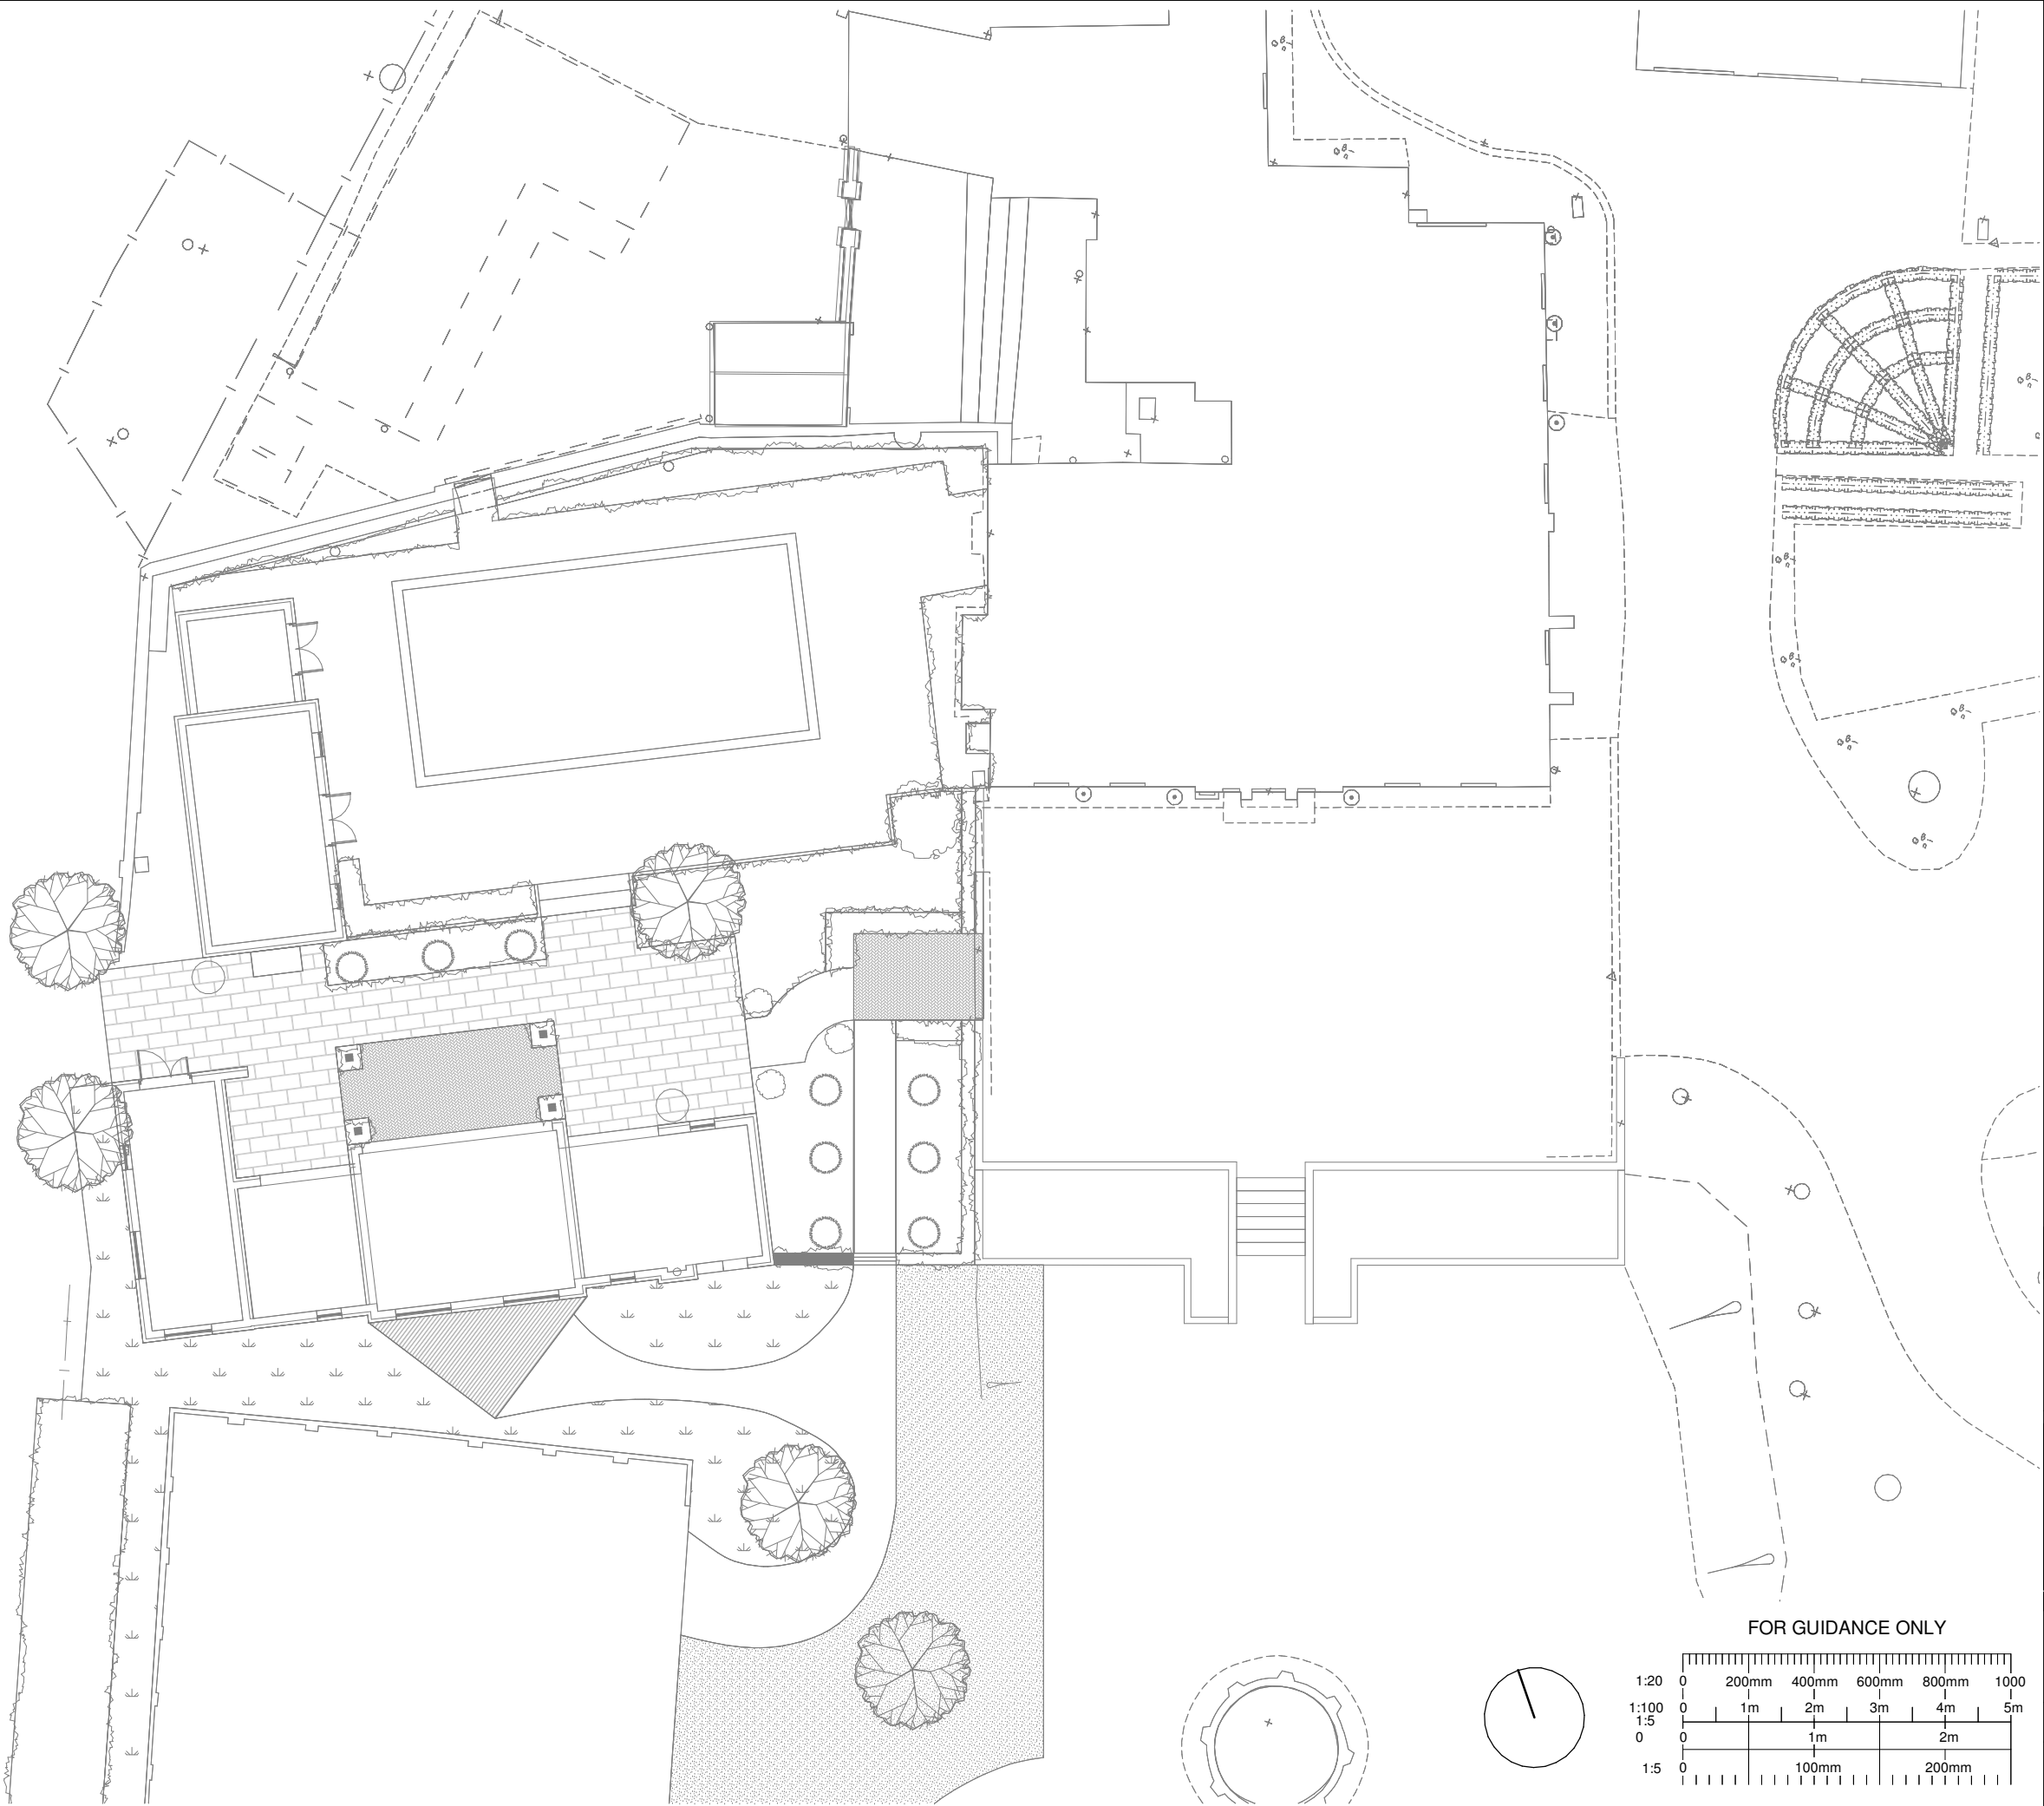

B	North arrow and scale bar added to drawings	22.07.25	SB
A	Issued for planning	27.06.25	SB
REV	DETAILS	DATE	DRN/CHK



LICHFIELD  
01543 254357  
CHELTENHAM  
01242 521608

mail@bhbarchitects.co.ukRIBA Chartered Practice

Odstone Hall  
Proposed Block Plan  
Mr & Mrs Edward de Lisle


DRAWING NO.  
4135 - 03  
REV  
B  
DATE  
May 2025

PLANNING

DRN  
AT

CHK  
SB

SCALE  
1 : 200 @ A3



The copyright of this drawing and design is vested in the Architect and must not be copied or reproduced without written consent. All dimensions given are to be verified on site by the responsible contractor. Do not scale dimensions from this drawing.

