
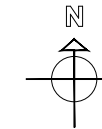


This drawing may not be reproduced, made use of or issued to a third party without permission.

THIS IS A CAD DRAWING - DO NOT ALTER

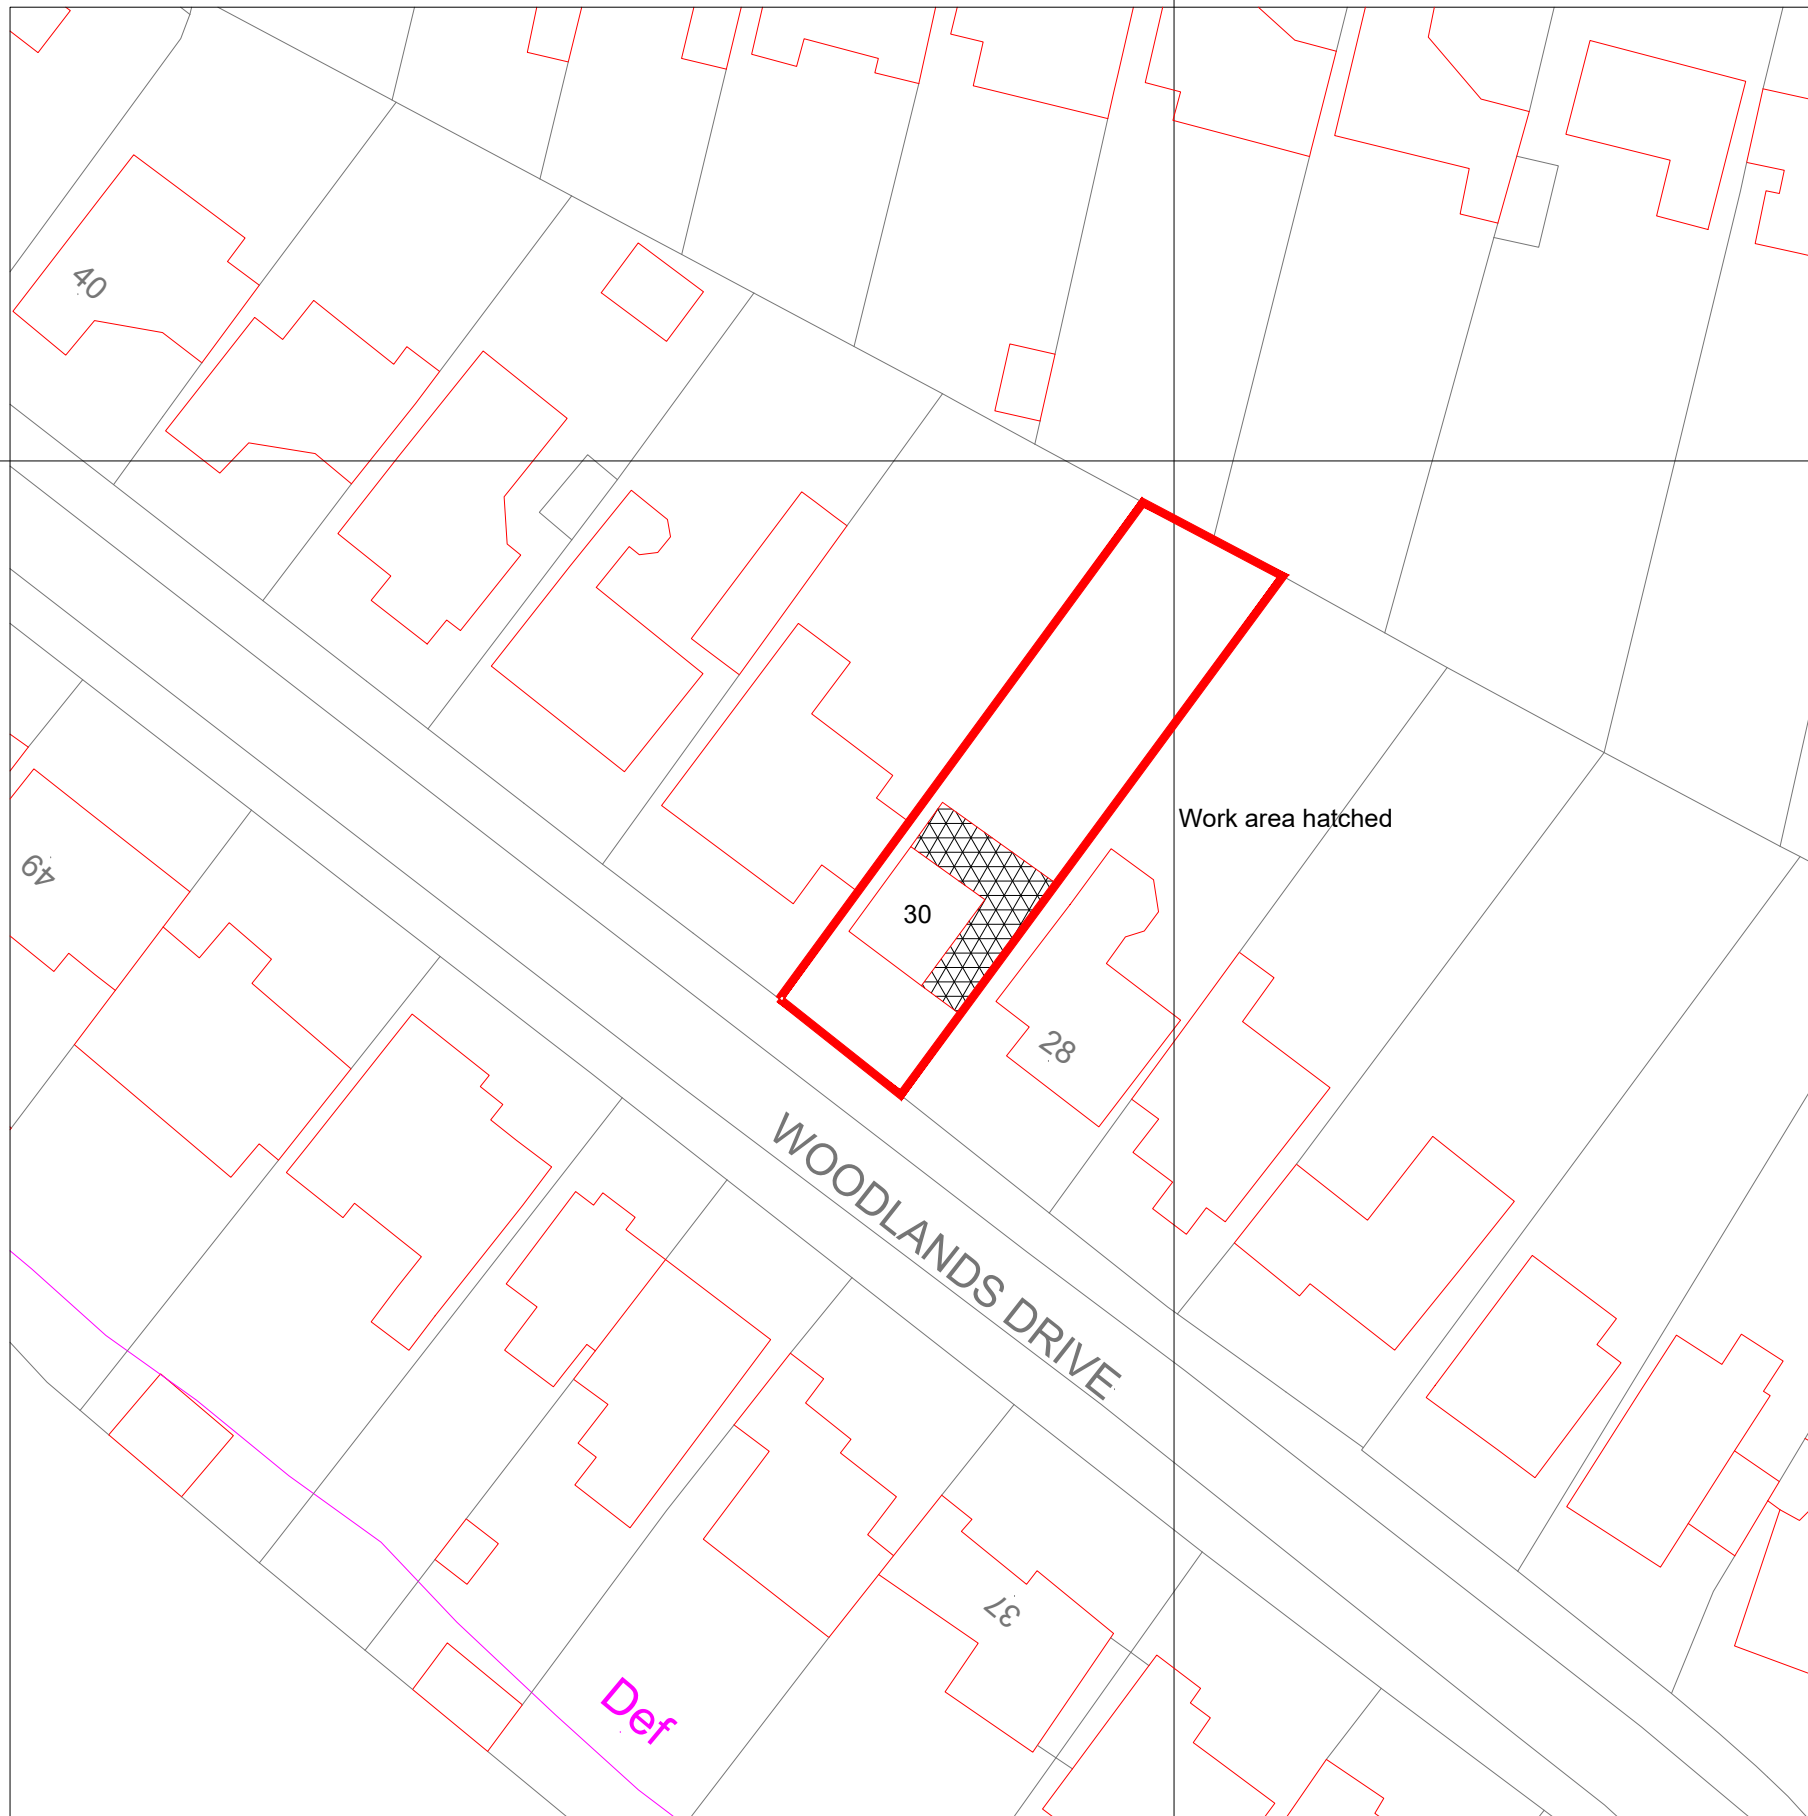

Scale 1:500
Block Plan

REV.	DESCRIPTION	BY	DATE
0	INITIAL ISSUE		
DRAWING STATUS Planning			

DRAWN	DATE	CHECKED	DATE	APPR'D	DATE
	02/26				

CLIENT
LH Joinery Ltd

PROJECT
**30 Woodlands Drive, Groby
Leicestershire, LE6 0BQ**

DRAWING TITLE
Block Plan

DRAWING No. **LH/04**
SCALE **1:500** REV.