


This drawing may not be reproduced, made use of or issued to a third party without permission
 DO NOT SCALE - The contractor is responsible for checking all details and dimensions on site
 and using these in his tender submission and all subsequent work on site. THIS IS A CAD
 DRAWING - DO NOT ALTER

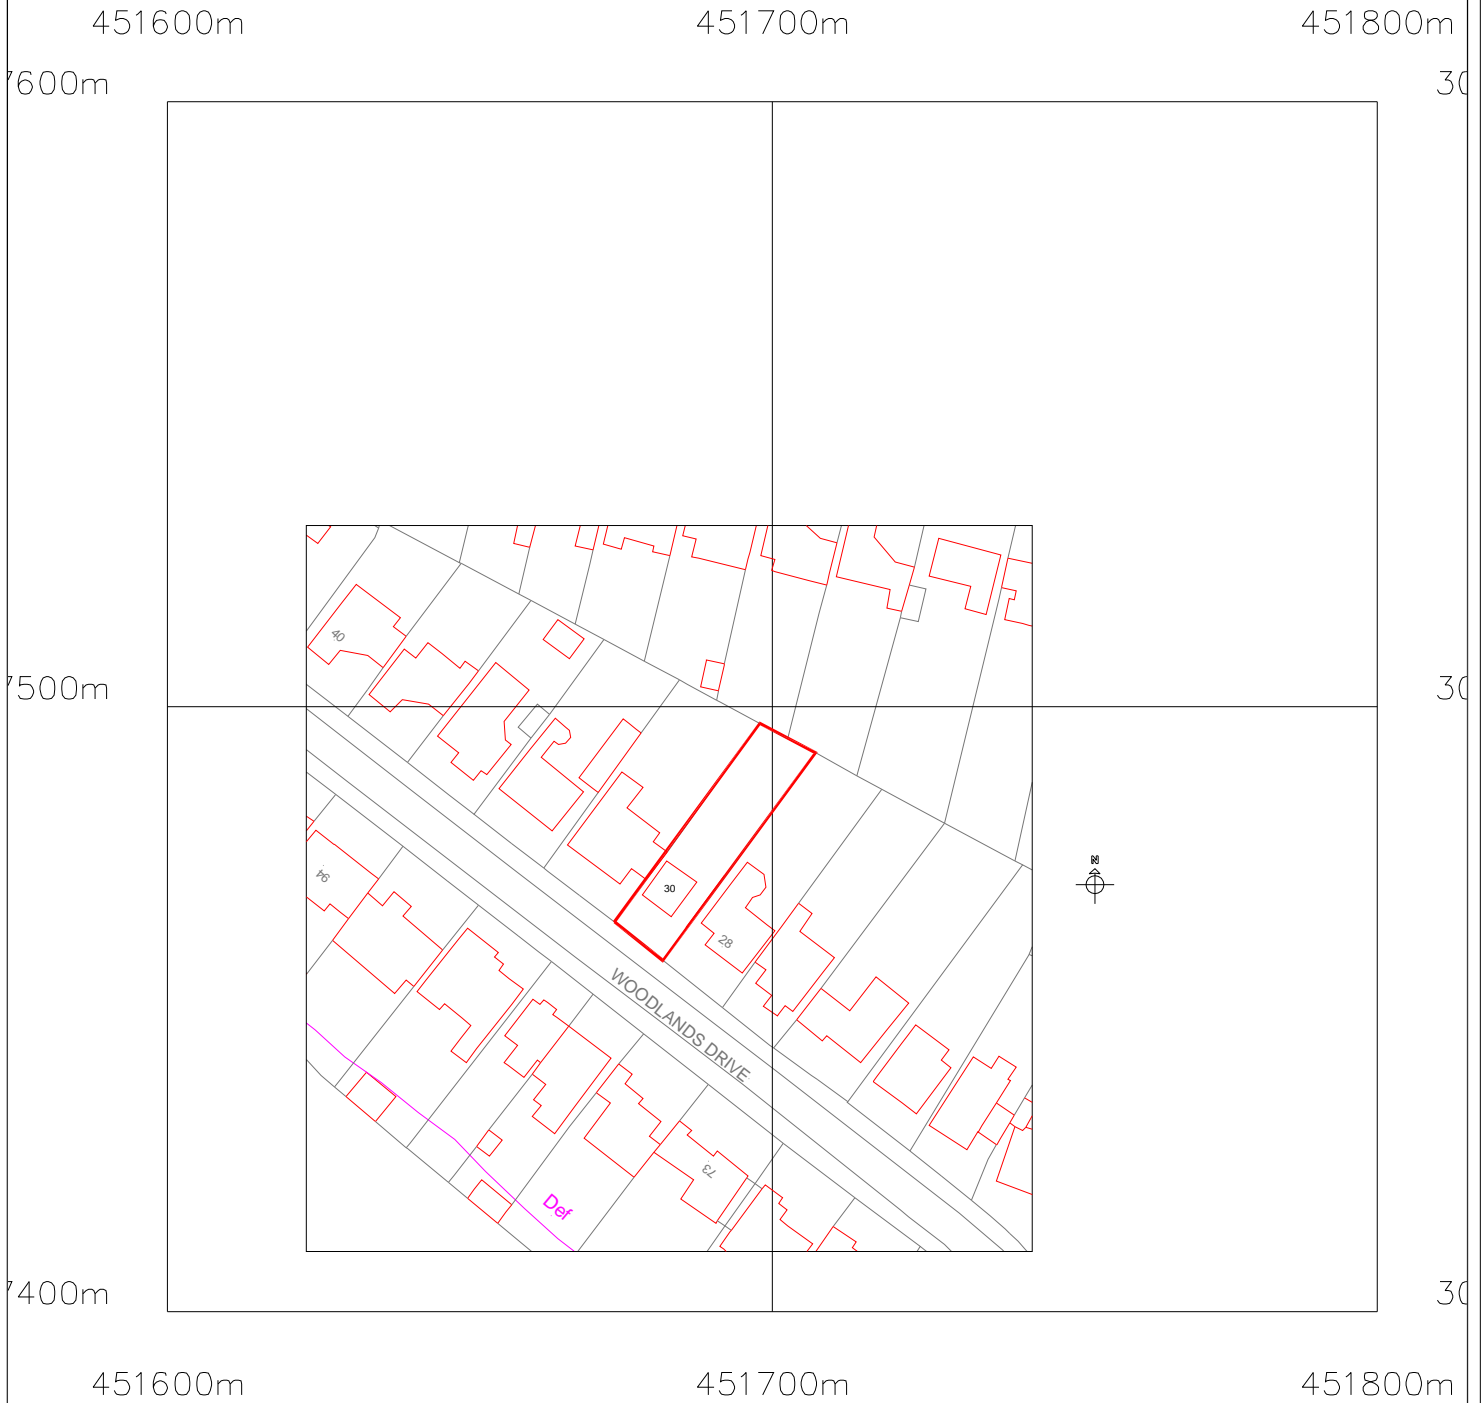

© Crown Copyright and database rights 2026 OS Licence no. AC0000805567

		Rev.	Description	By	Date
Client	Drawing Title	Drawing No. LH/05			
LJ Joinery Ltd	OS Plan	Scale 1:1250		Original Sheet Size A4	
Project		Drawing Status PRELIMINARY			
30 Woodlands Drive		Drawn	Checked	Date	Rev.
Grobs, Leics, LE6 0BQ		TRS	LH	02/2026	