
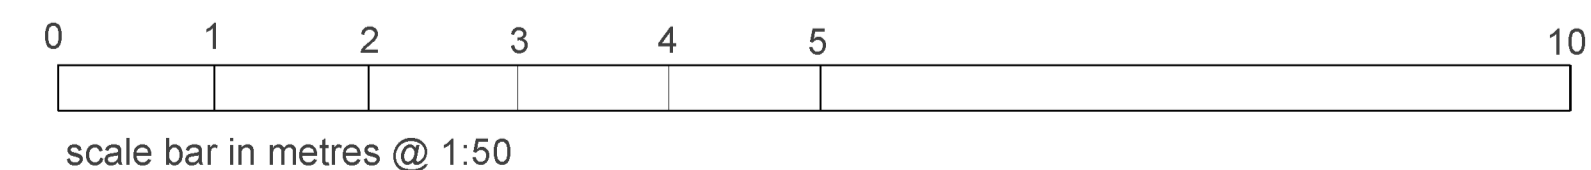


LOCATION PLAN @ 1:1250

UK Planning Maps
 Map centred on 294967.0, 442157.0
 Produced on 13 January 2026 from Ordnance Survey National Database
 and incorporating surveyed revision available to this date
 Crown Copyright 2026

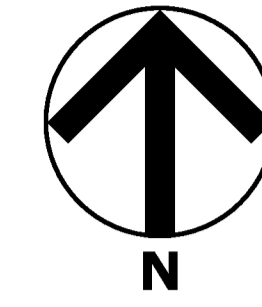

REVISIONS

REAR EXTENSION & ALTERATIONS TO
 91 TUDOR ROAD HINCKLEY

SITE PLAN AS EXISTING

1:50 @ A1

13 1 25

db
 David F Barnes Dip Arch RIBA
 14 Pyeharps Road Burbage LE10 2JE
 Telephone [REDACTED]

B25/22/SE01