



Street Scene A-A



Plot 67 Plot 66 Plot 65 Plot 64 Plot 63 Plot 62 Plot 61 Plot 60



Street Scene B-B 1 of 2



Plot 31 Plot 32 Plot 33 Plot 34 Plot 35 Plot 36 Plot 37

Street Scene B-B 2 of 2

KEY

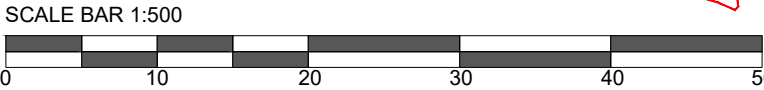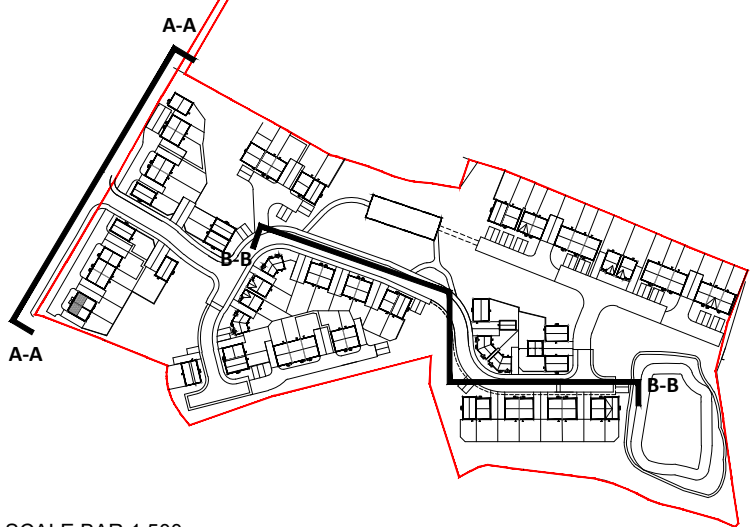

☐ Preliminary ☐ Design ☐ Information ☐ Comment ☒ Planning ☐ Construction

Client: Glenalmond Developments Ltd

Project: Markfield

Scale: 1:500

Sheet Size:@ A2

Title: Street Scenes

Date: OCT 25

Rev: A

Job No: GDA05

Drawing No: PL004

Drawn: AHZ

Checked: DM

T: 0121 439 1151

A: 1 Legge Lane, Birmingham, B1 3LD

E: admin@ophirarchitecture.com

Registered in England and Wales. Company No. 11536477
All written/scaled dimensions and floor areas are subject to verification by Contractor(s) on site.
This drawing and design are © Copyright of Ophir Architecture Ltd.
No reproduction or alteration is permitted without prior written consent