


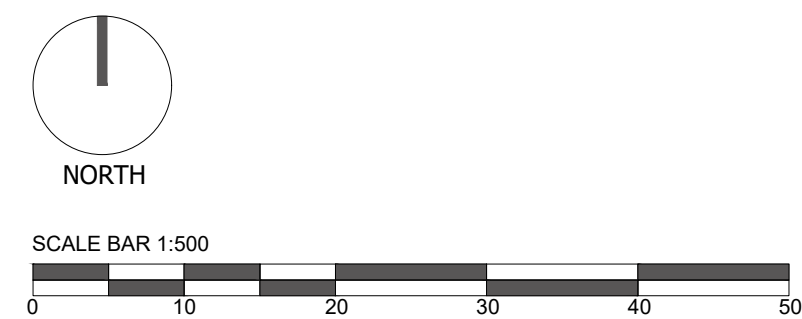

KEY



Green Hatch denoting
National Forest Related
Green Infrastructure.

National Forest Related Green Infrastructure.
Total = **13,440 sqm.**
44.5% of total site



Preliminary Design Information Comment Planning Construction

Client: Glenalmond Developments Ltd

Project: Markfield Scale: 1:500 Sheet Size: @ A1

Title: National Forest Related Green Infrastructure Date: Sept 2025 Rev: J

Job No: GDA05 Drawing No: PL600 Drawn: ARK Checked: DM

T: 0121 459 1151 A: 1 Legge Lane, Birmingham, B1 3LD
E: admin@ophirarchitecture.com
Registered in England and Wales. Company No: 12304517
All written and/or electronic documents and their contents are subject to verification by Contract(s) on site.
The drawings and design are © Copyright of Ophir Architecture Ltd.
No reproduction or alteration is permitted without prior written consent.