


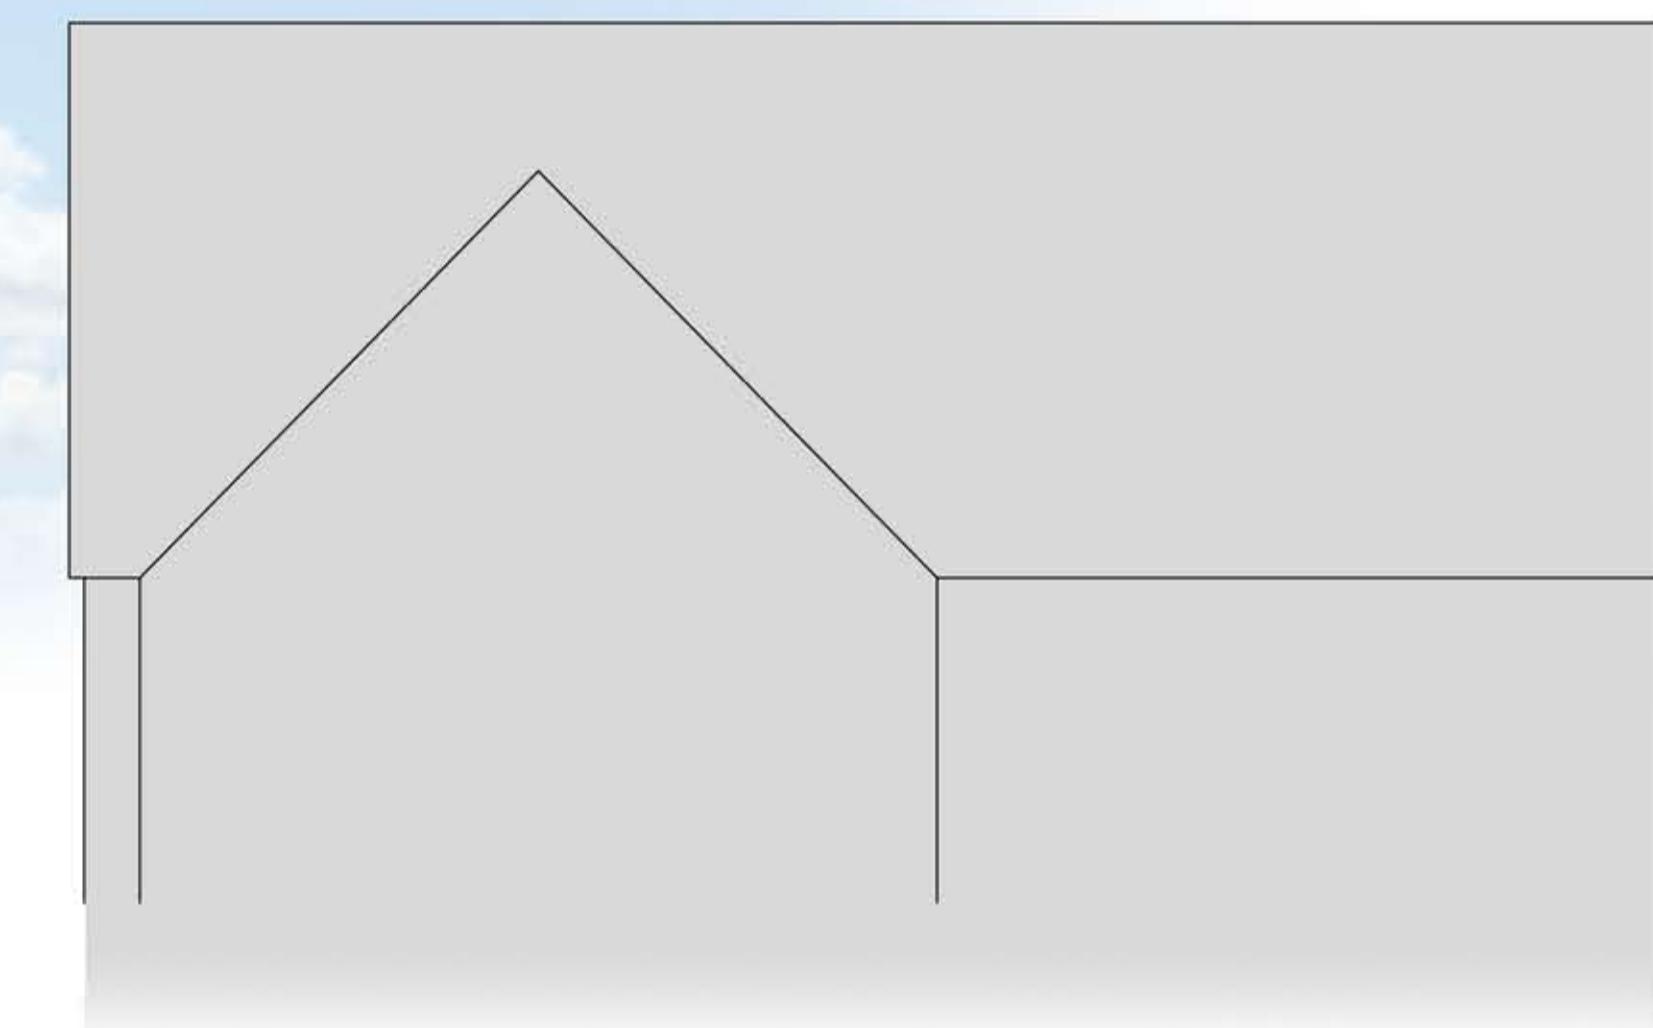

Adjacent Building Approved to be
Converted Into Dwelling [Under Construction]
22/00129/FUL + New-Build Dwelling Further to
North Adjacent



Assumed FFL - Refer to
22/00129/FUL Flood Risk
Assessment

Illustrative Site Section
Scale 1:50

Disclaimer

© This drawing is the copyright of Lawrence & Finley Architects Ltd. and may not be reproduced or used except by written permission.
Figured dimensions to have precedence over scaling.
Please read this drawing in conjunction with the specification.
Check all site dimensions prior to any construction.
Refer any discrepancies found to the Architects.

Revisions

- - -

Contact + Location

T 07974 834305
E kristian@lfaarchitects.co.uk

Lawrence & Finley Architects Ltd.
5 Henry Dane Way,
Newbold Coleorton,
LE67 8PP

Details

Client	A5 Property
Job Title	Land Off Nutts Lane, Hinckley
Job Type	New Residential Development
Drawing Title	Illustrative Site Section
Job Number	NJ420
Drawing Number	PL-04
Scale	1:50 A1
Status	PLANNING