



Ground Floor
Change of Use: Class E

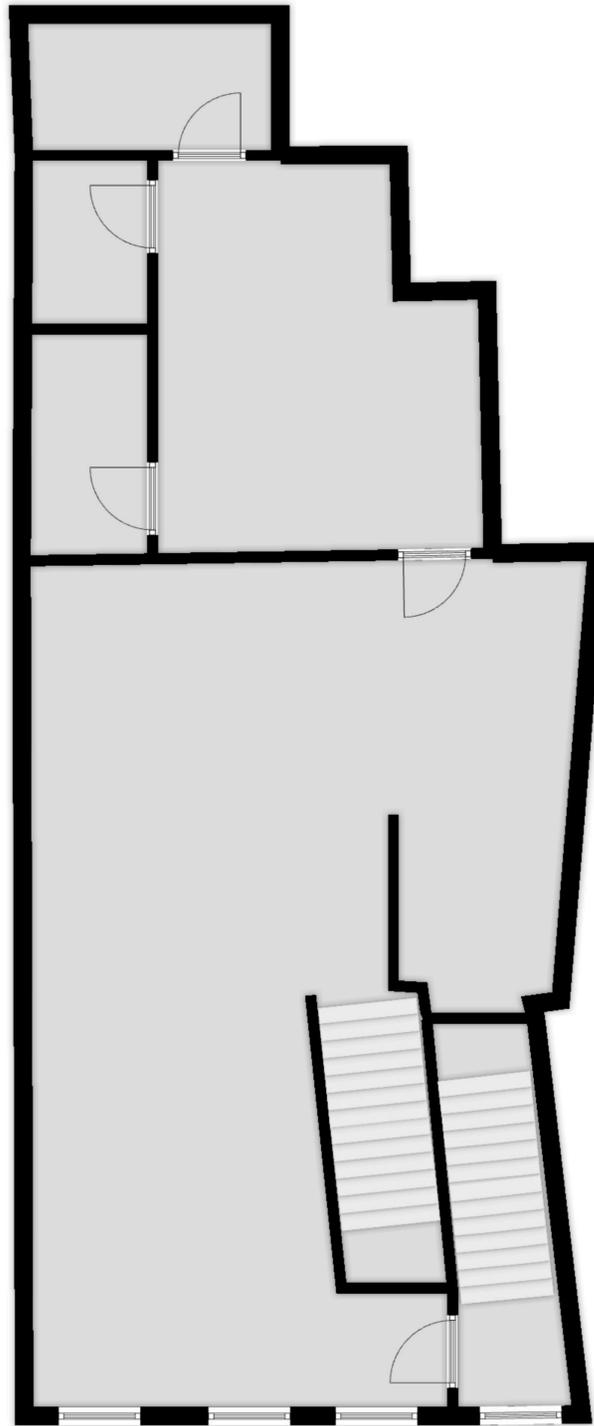

First Floor
Change of Use: Class E (ancillary)
To be used by members of staff.

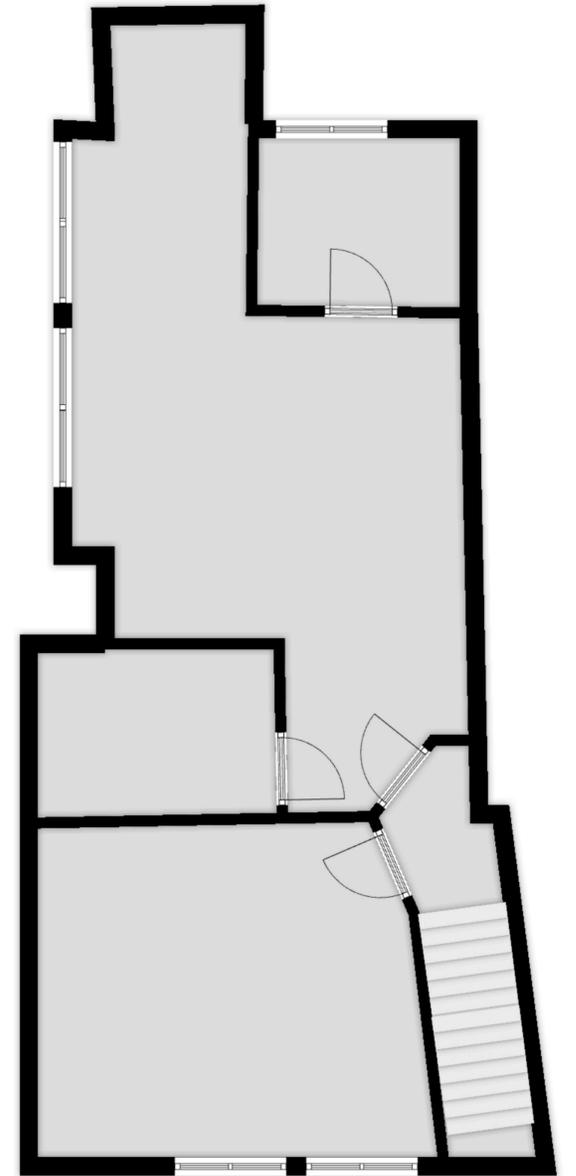

Second Floor
Keep Current Use: C3

Scale: 1:100 @A2

Address: 3, Chapel Street, Barwell, LE9 8DE

Designed for: Planning Permission application

