




1. Drawings copyright of © Architectural Vistadesigns Ltd
2. Drawings not to be used without written consent.
3. Planning drawings should not be used for the purpose of construction or working drawings.
4. Drawings are not to be used for any other purpose without written consent.
5. All dimensions must be checked and verified on site before commencing works.
6. OS data may have been used for the purpose of a Planning submission.
7. Do not scale from the drawings.



Revisions		
Rev.	Date	Comments

LEGEND

- Extents of Demolition
- Existing trees and Hedges removed
- Retained existing trees and Hedges

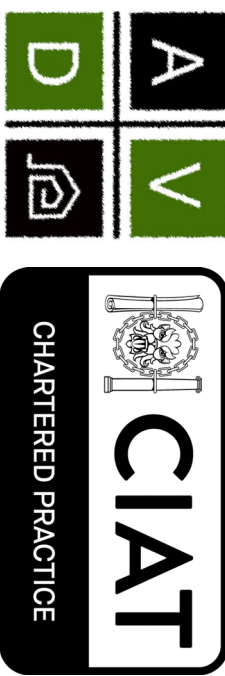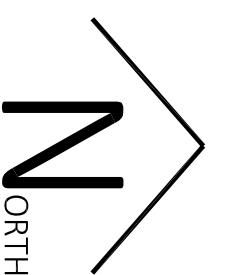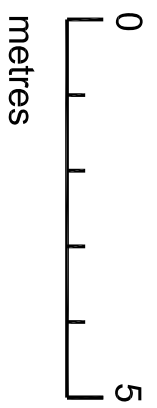

ArchitecturalVistadesigns Ltd

at: The Paddock, 118 Paddock Way, Hindley, L35 1E10 0BZ

nr. 0785 458 2584 t. 01455 698 839

we: www.architecturalvistadesigns.co.uk

email: studio@architecturalvistadesigns.co.uk

Client: Stacy Clement

Dwg: Demolition & Vegetation Removal Plan

Project: Proposed Replacement Dwelling at No. 2 Pedellon Road, Kirkby Malory LE3 7QH

Scale: 1:100 @ A1

Date: 05.03.2025

Drawn By: map

Dwg No. AVD-870-PRK-PL02

Rev. -