



LE42_12_0004_B_W0.7000;LWALLSTONE_33/11KV_SUBSTATION_PLANNING_PROPOSED_SITE_ELEVATIONS


DRG. ISSUE

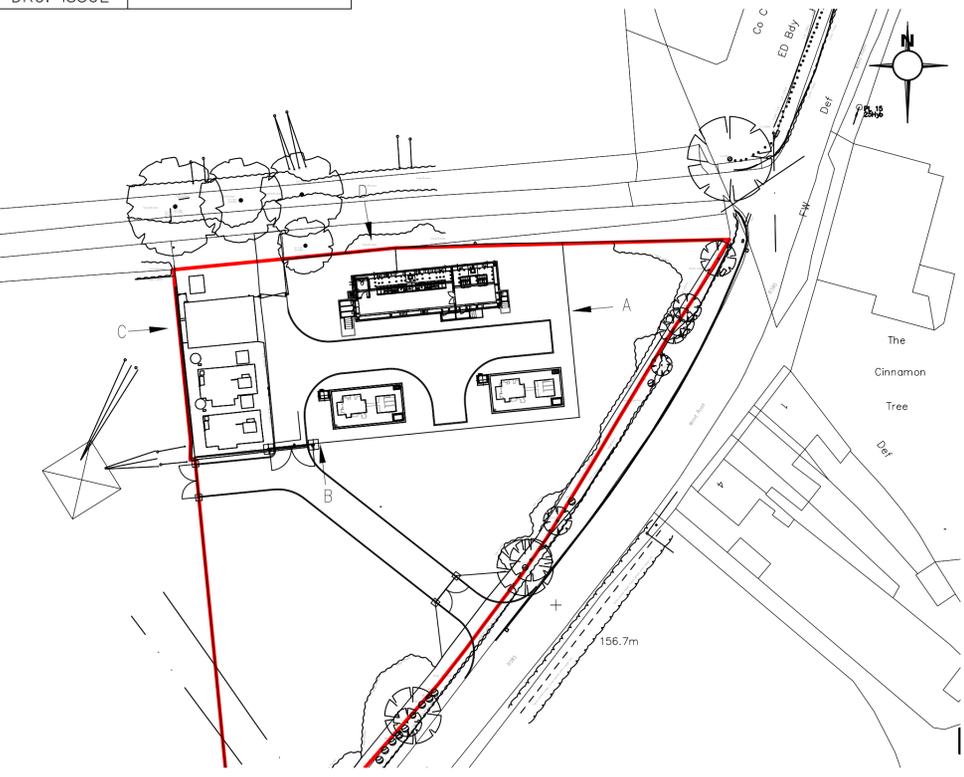


GUIDE TO ELEVATIONS
SCALE 1:500

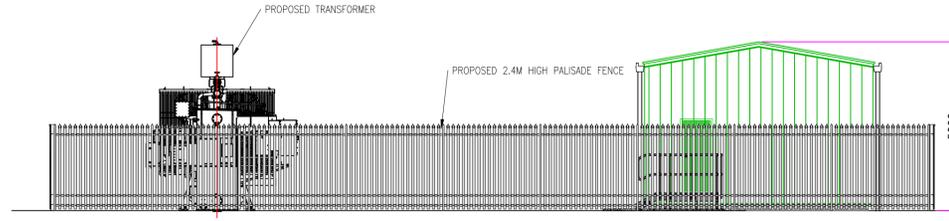


VIEW ON ARROW 'A'
SCALE 1:100

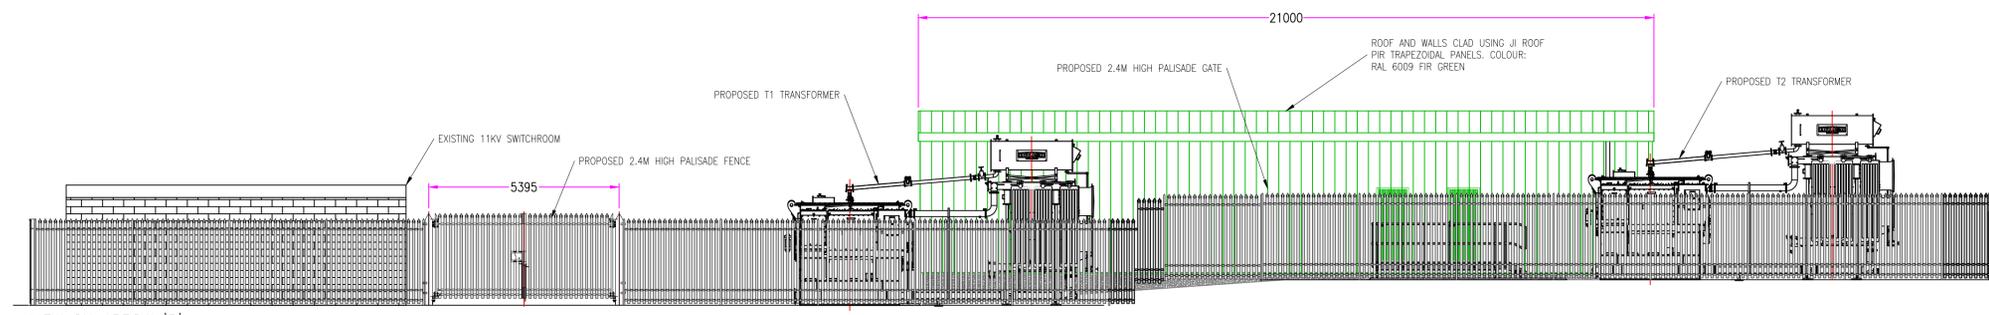

VIEW ON ARROW 'B'
SCALE 1:100

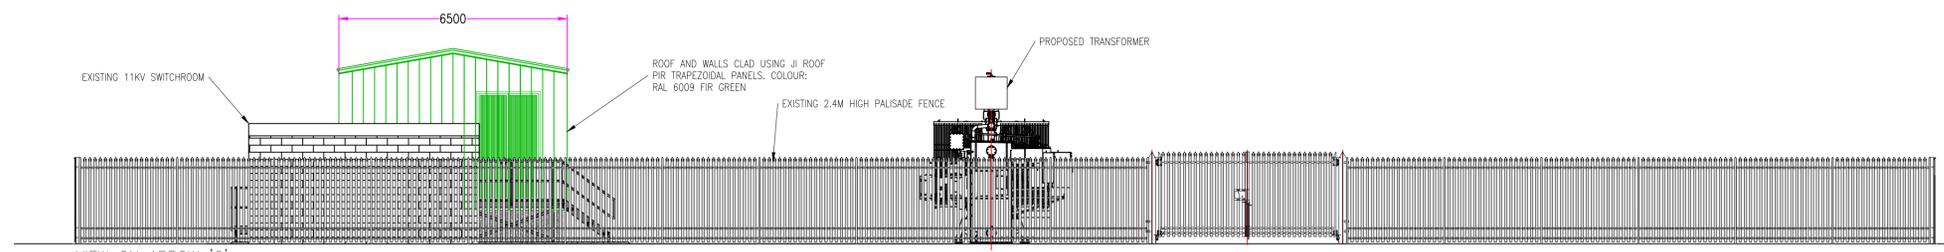

VIEW ON ARROW 'C'
SCALE 1:100

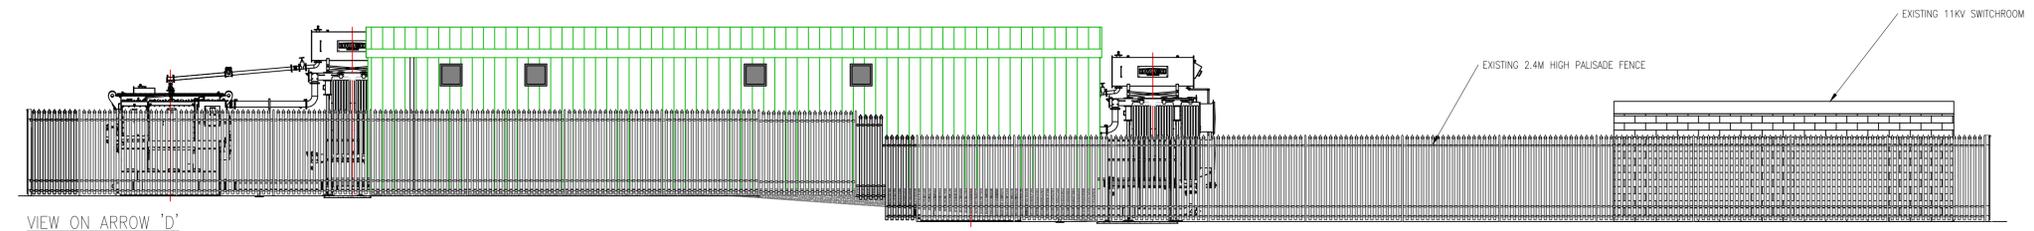

VIEW ON ARROW 'D'
SCALE 1:100

BASED UPON THE ORDNANCE SURVEYS MAP WITH THE PERMISSION OF THE CONTROLLER OF HIS MAJESTY'S STATIONERY OFFICE. CROWN COPYRIGHT RESERVED.
NATIONAL GRID ELECTRICITY DISTRIBUTION, HORNBAWK, FELDER ROAD, BRISTOL, BS2 0TB. LICENSE NO. 100021432

B	SM	JS	PS	17.01.25	LAYOUT CHANGE	
A	SM	JS	PS	16.01.25	ISSUED FOR INFORMATION	
Rev	Drawn	Chk'd	App'd	Date	Revision Note	



Title: NAILSTONE 33/11KV SUBSTATION
PLANNING
PROPOSED SITE ELEVATIONS

Engineering Design Department (East Midlands)
Pegasus Business Park, Castle Donington, DE74 2TU.

Scale: AS SHOWN @ A1	Drq. No. LE42_12_0004	Rev No. B
-------------------------	--------------------------	--------------