
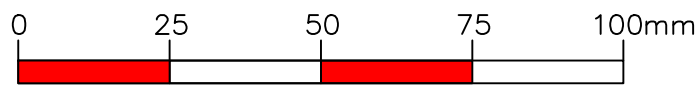


Mr Lewis Bourne
21 Bute Close
Hinckley
LE10 0SJ


Side two Storey Extension and
New Front Porch

Block plan &
Location map

1 : 1250
1 : 500
2025-25-01

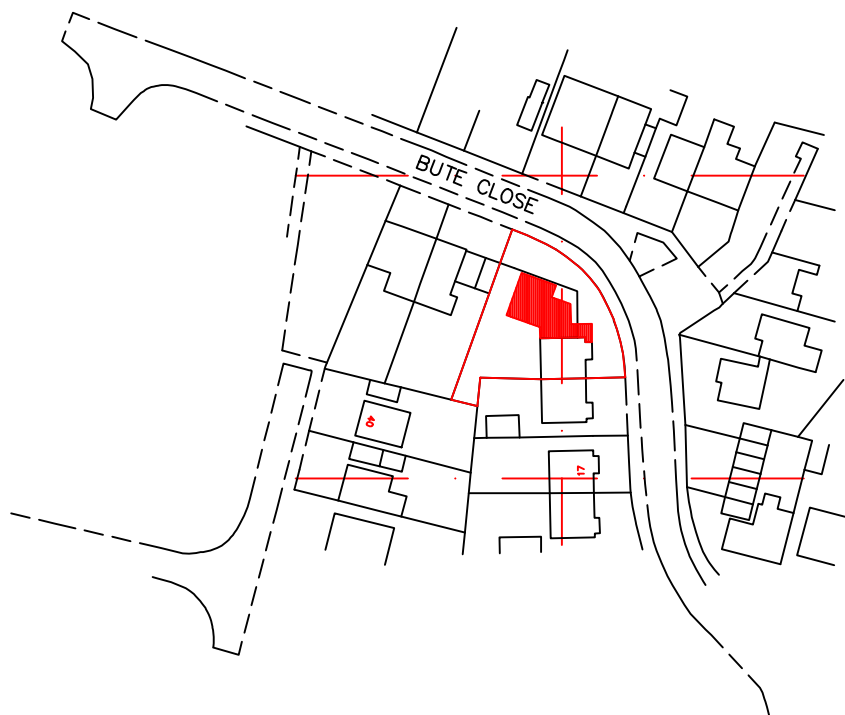

LOCATION MAP
scale 1:1250

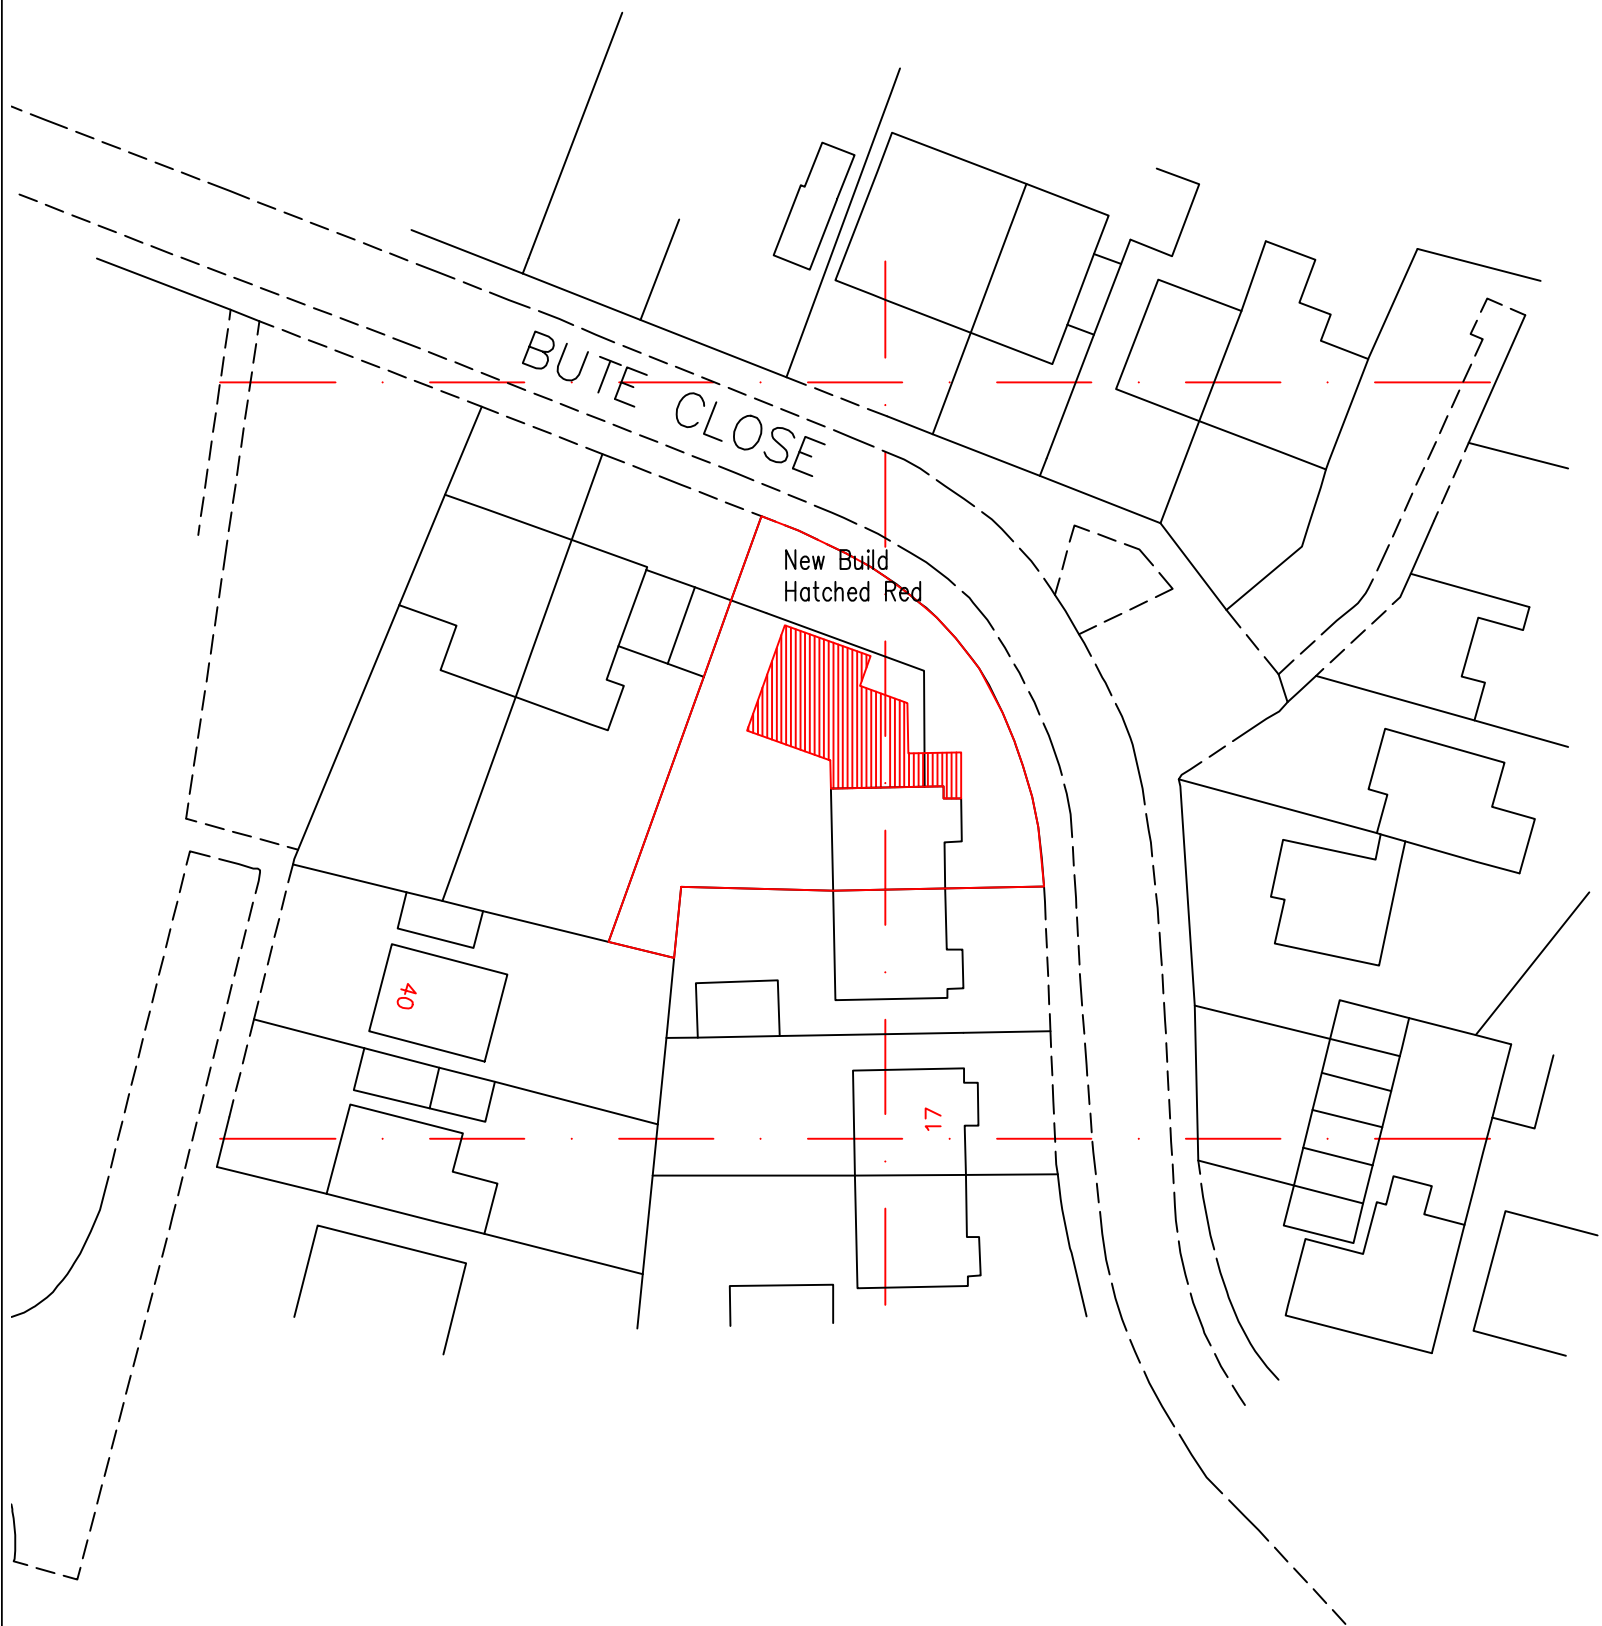

BLOCK PLAN
scale 1:500