


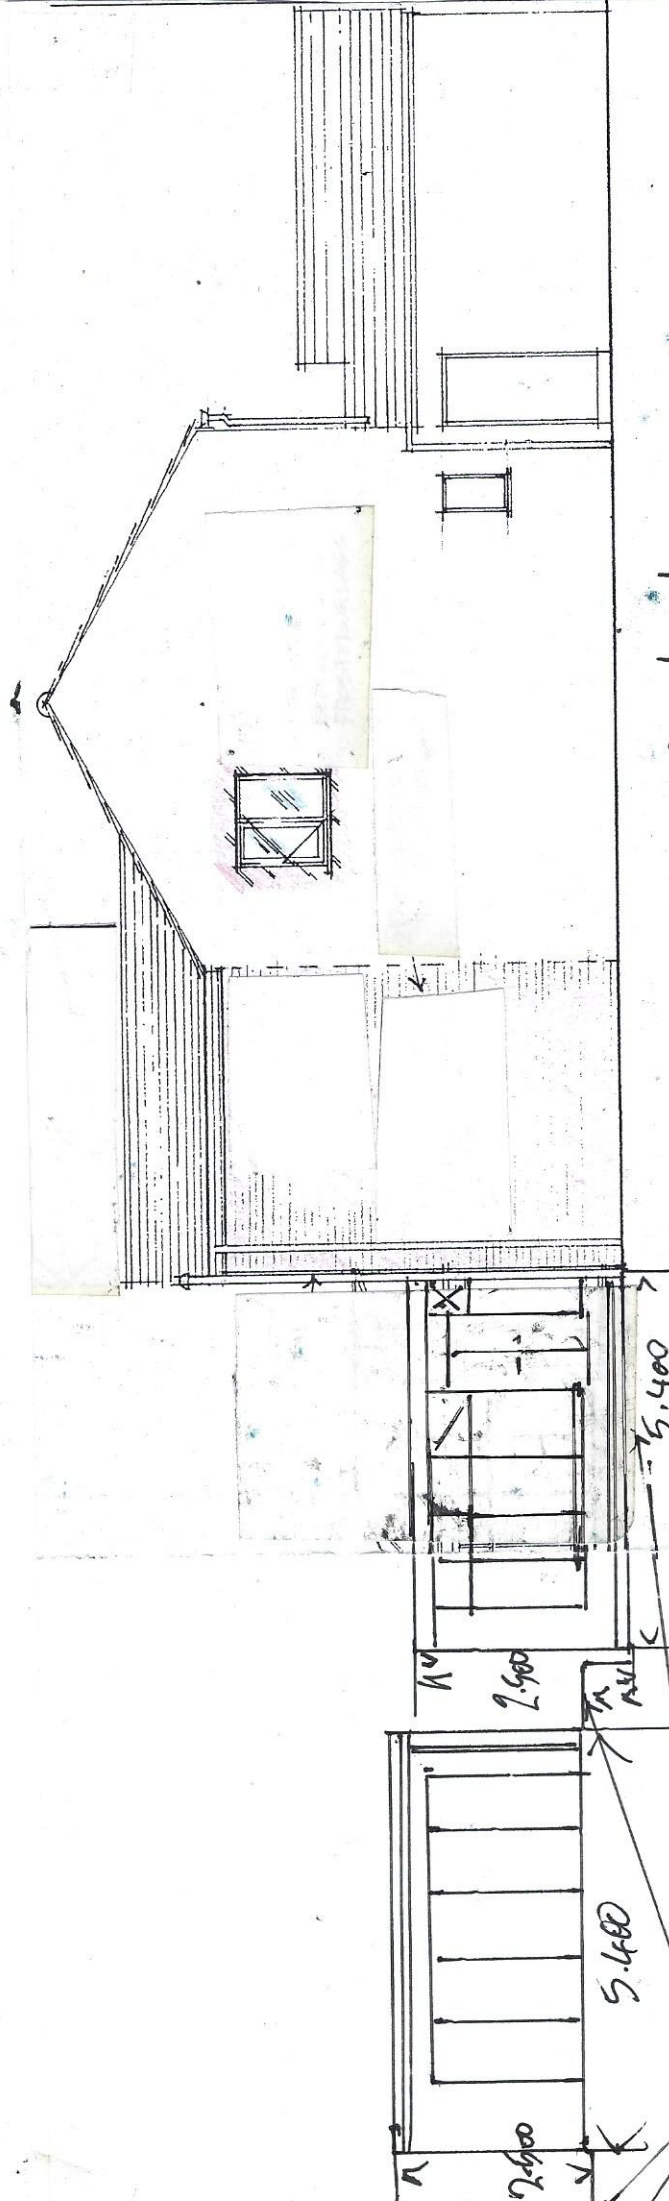

Scale 1:100

South West

ELEVATION

FFL: 3 STEPS UP