


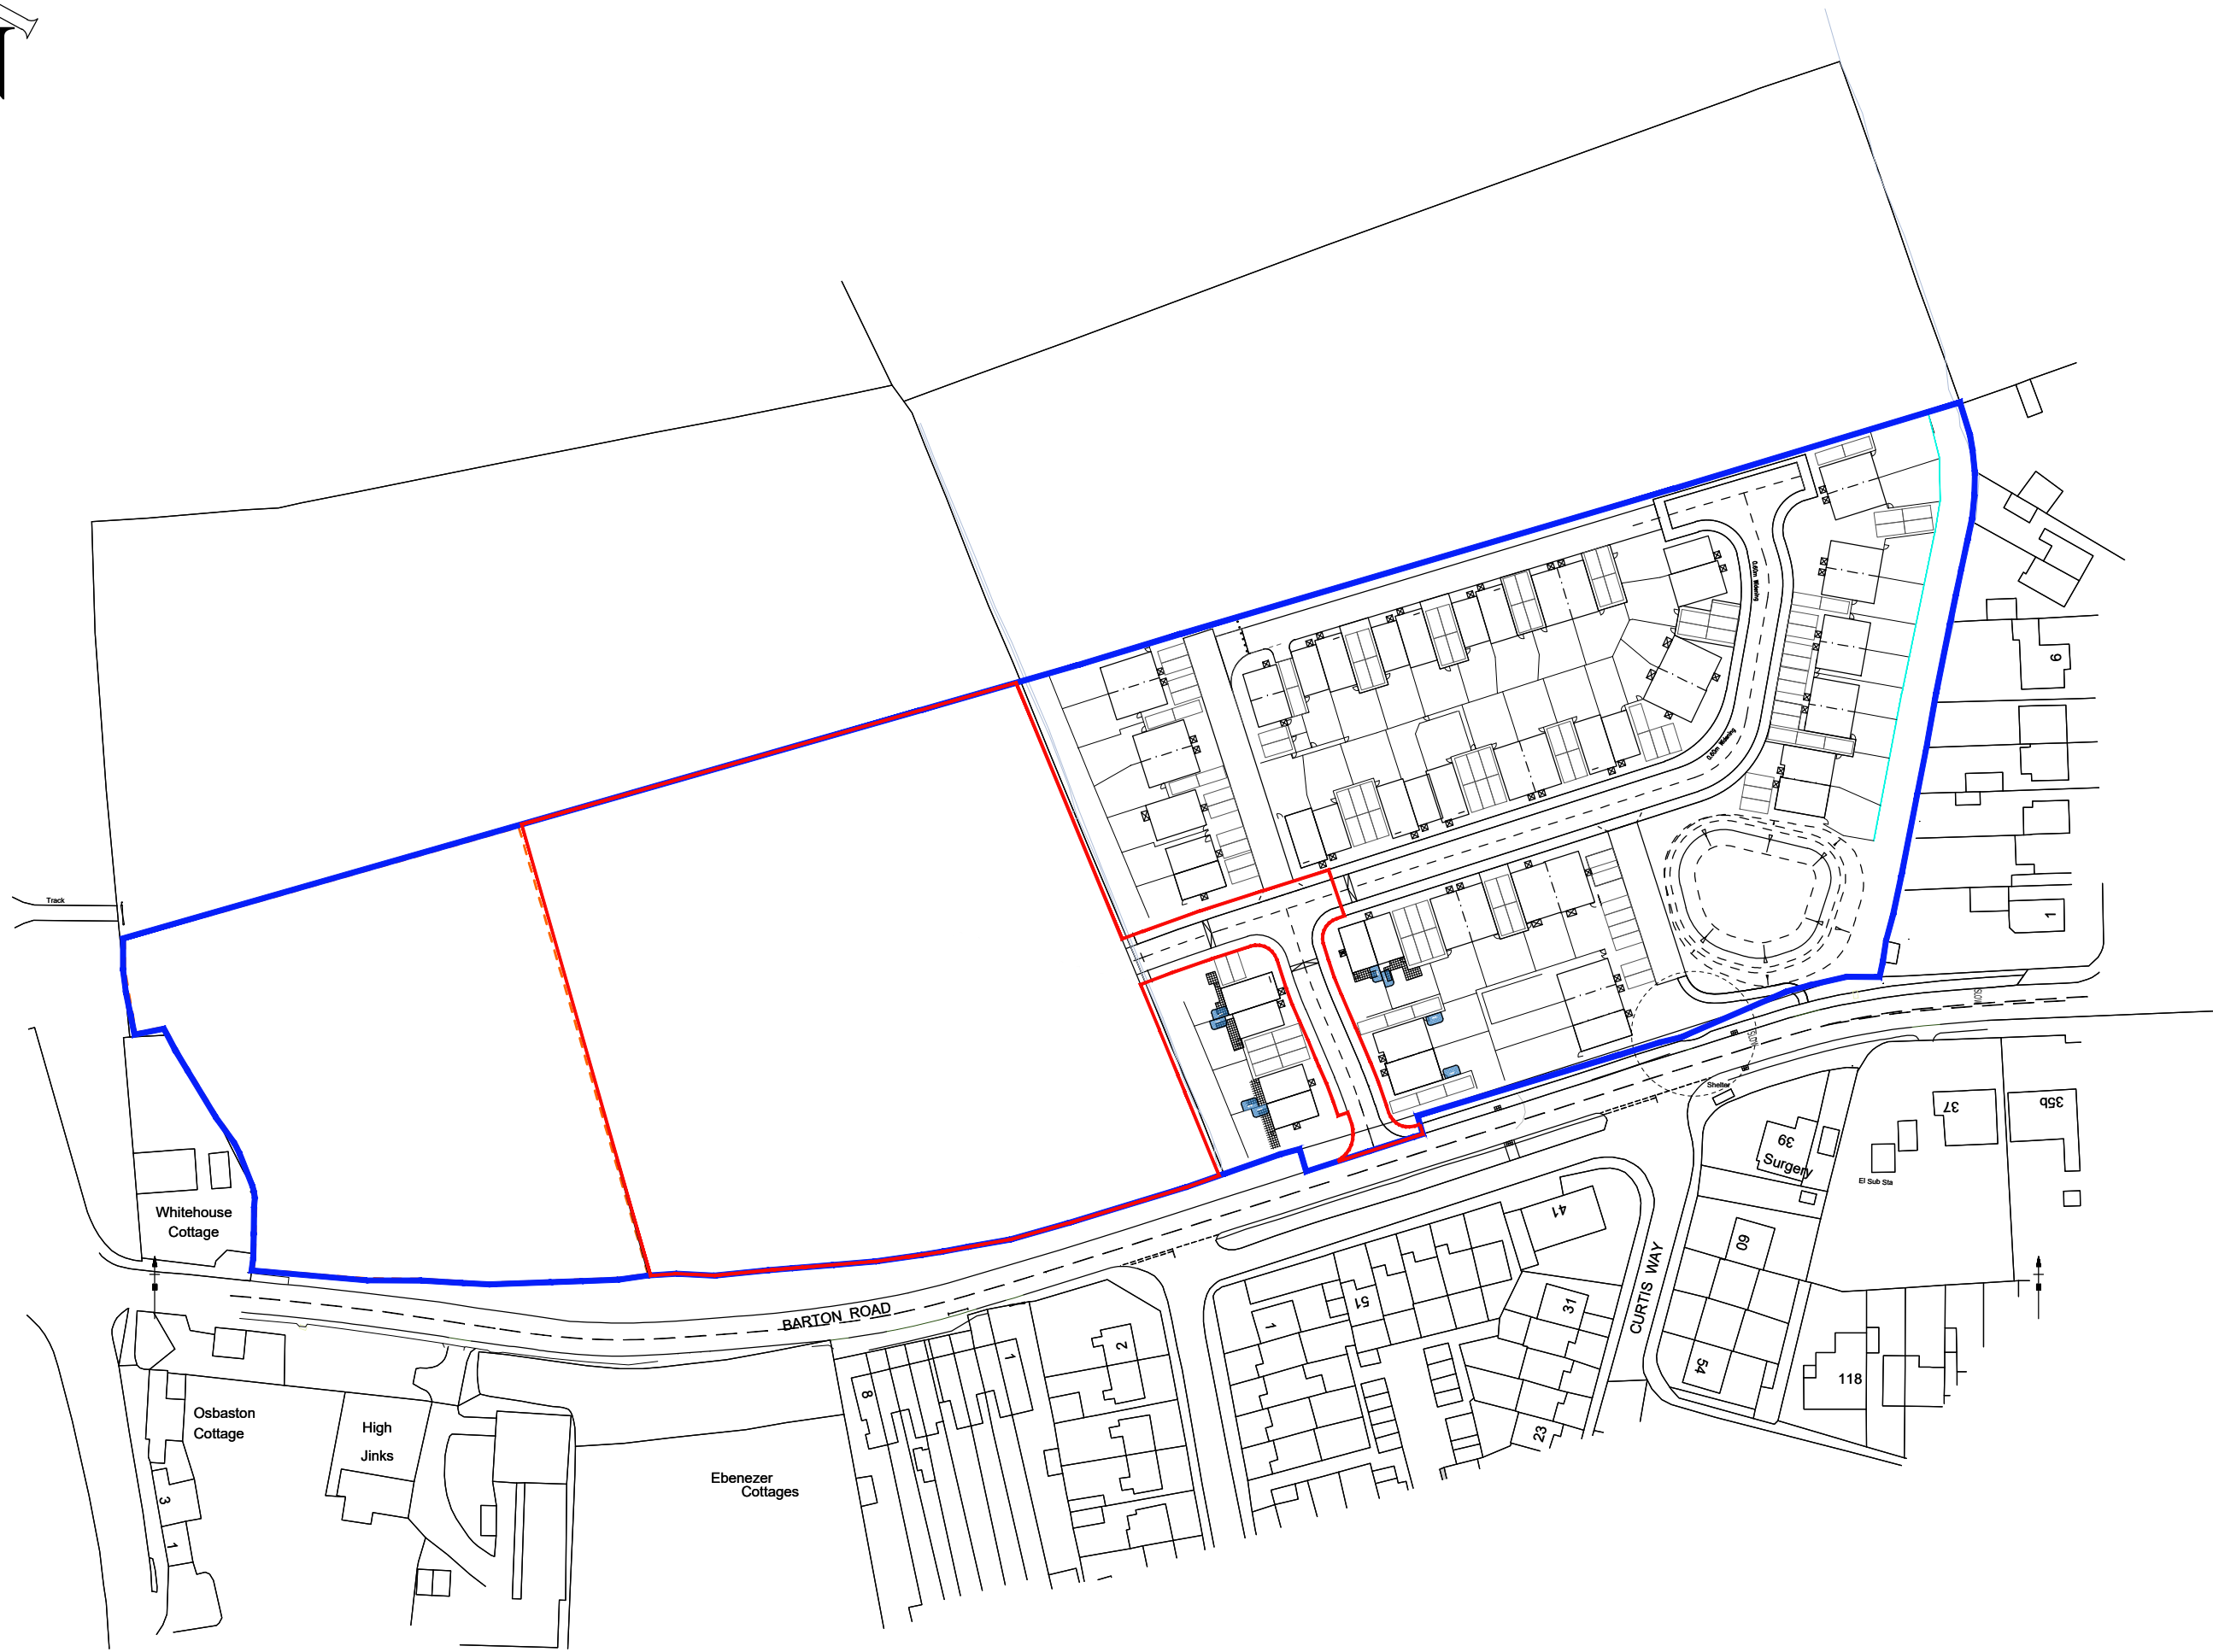

Drawing Title

Barlestone, Barton Road, Phase 2
Location Plan

Date: April 2025

Scale: 1:1250 @ A3

Drawn: EF

Ref: 22020.PH2.100



The Quadrant, Nuart Road, Beeston, Nottingham, NG9 2NH

REV:

1

Description

Date