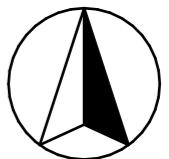


Please Note:

- This drawing may be printed and scaled FOR PLANNING PURPOSES.
- All dimensions to be CHECKED ON SITE and any DISCREPANCY reported to Design Three Sixty.
- The site boundary shown is the best assumed from available data & does NOT represent legal ownership.
- All dimensions in mm unless otherwise stated.

N**Revisions.****DESIGN THREE SIXTY**


E: info@designthreesixty.co.uk
T: +44 (0) 7904 224864
W: www.designthreesixty.co.uk

Project:
New Build Bungalow


Land at rear of 130 Stamford Street,
Ratby,
LE6 0JU

Client:

Drawing Title:
Mr North

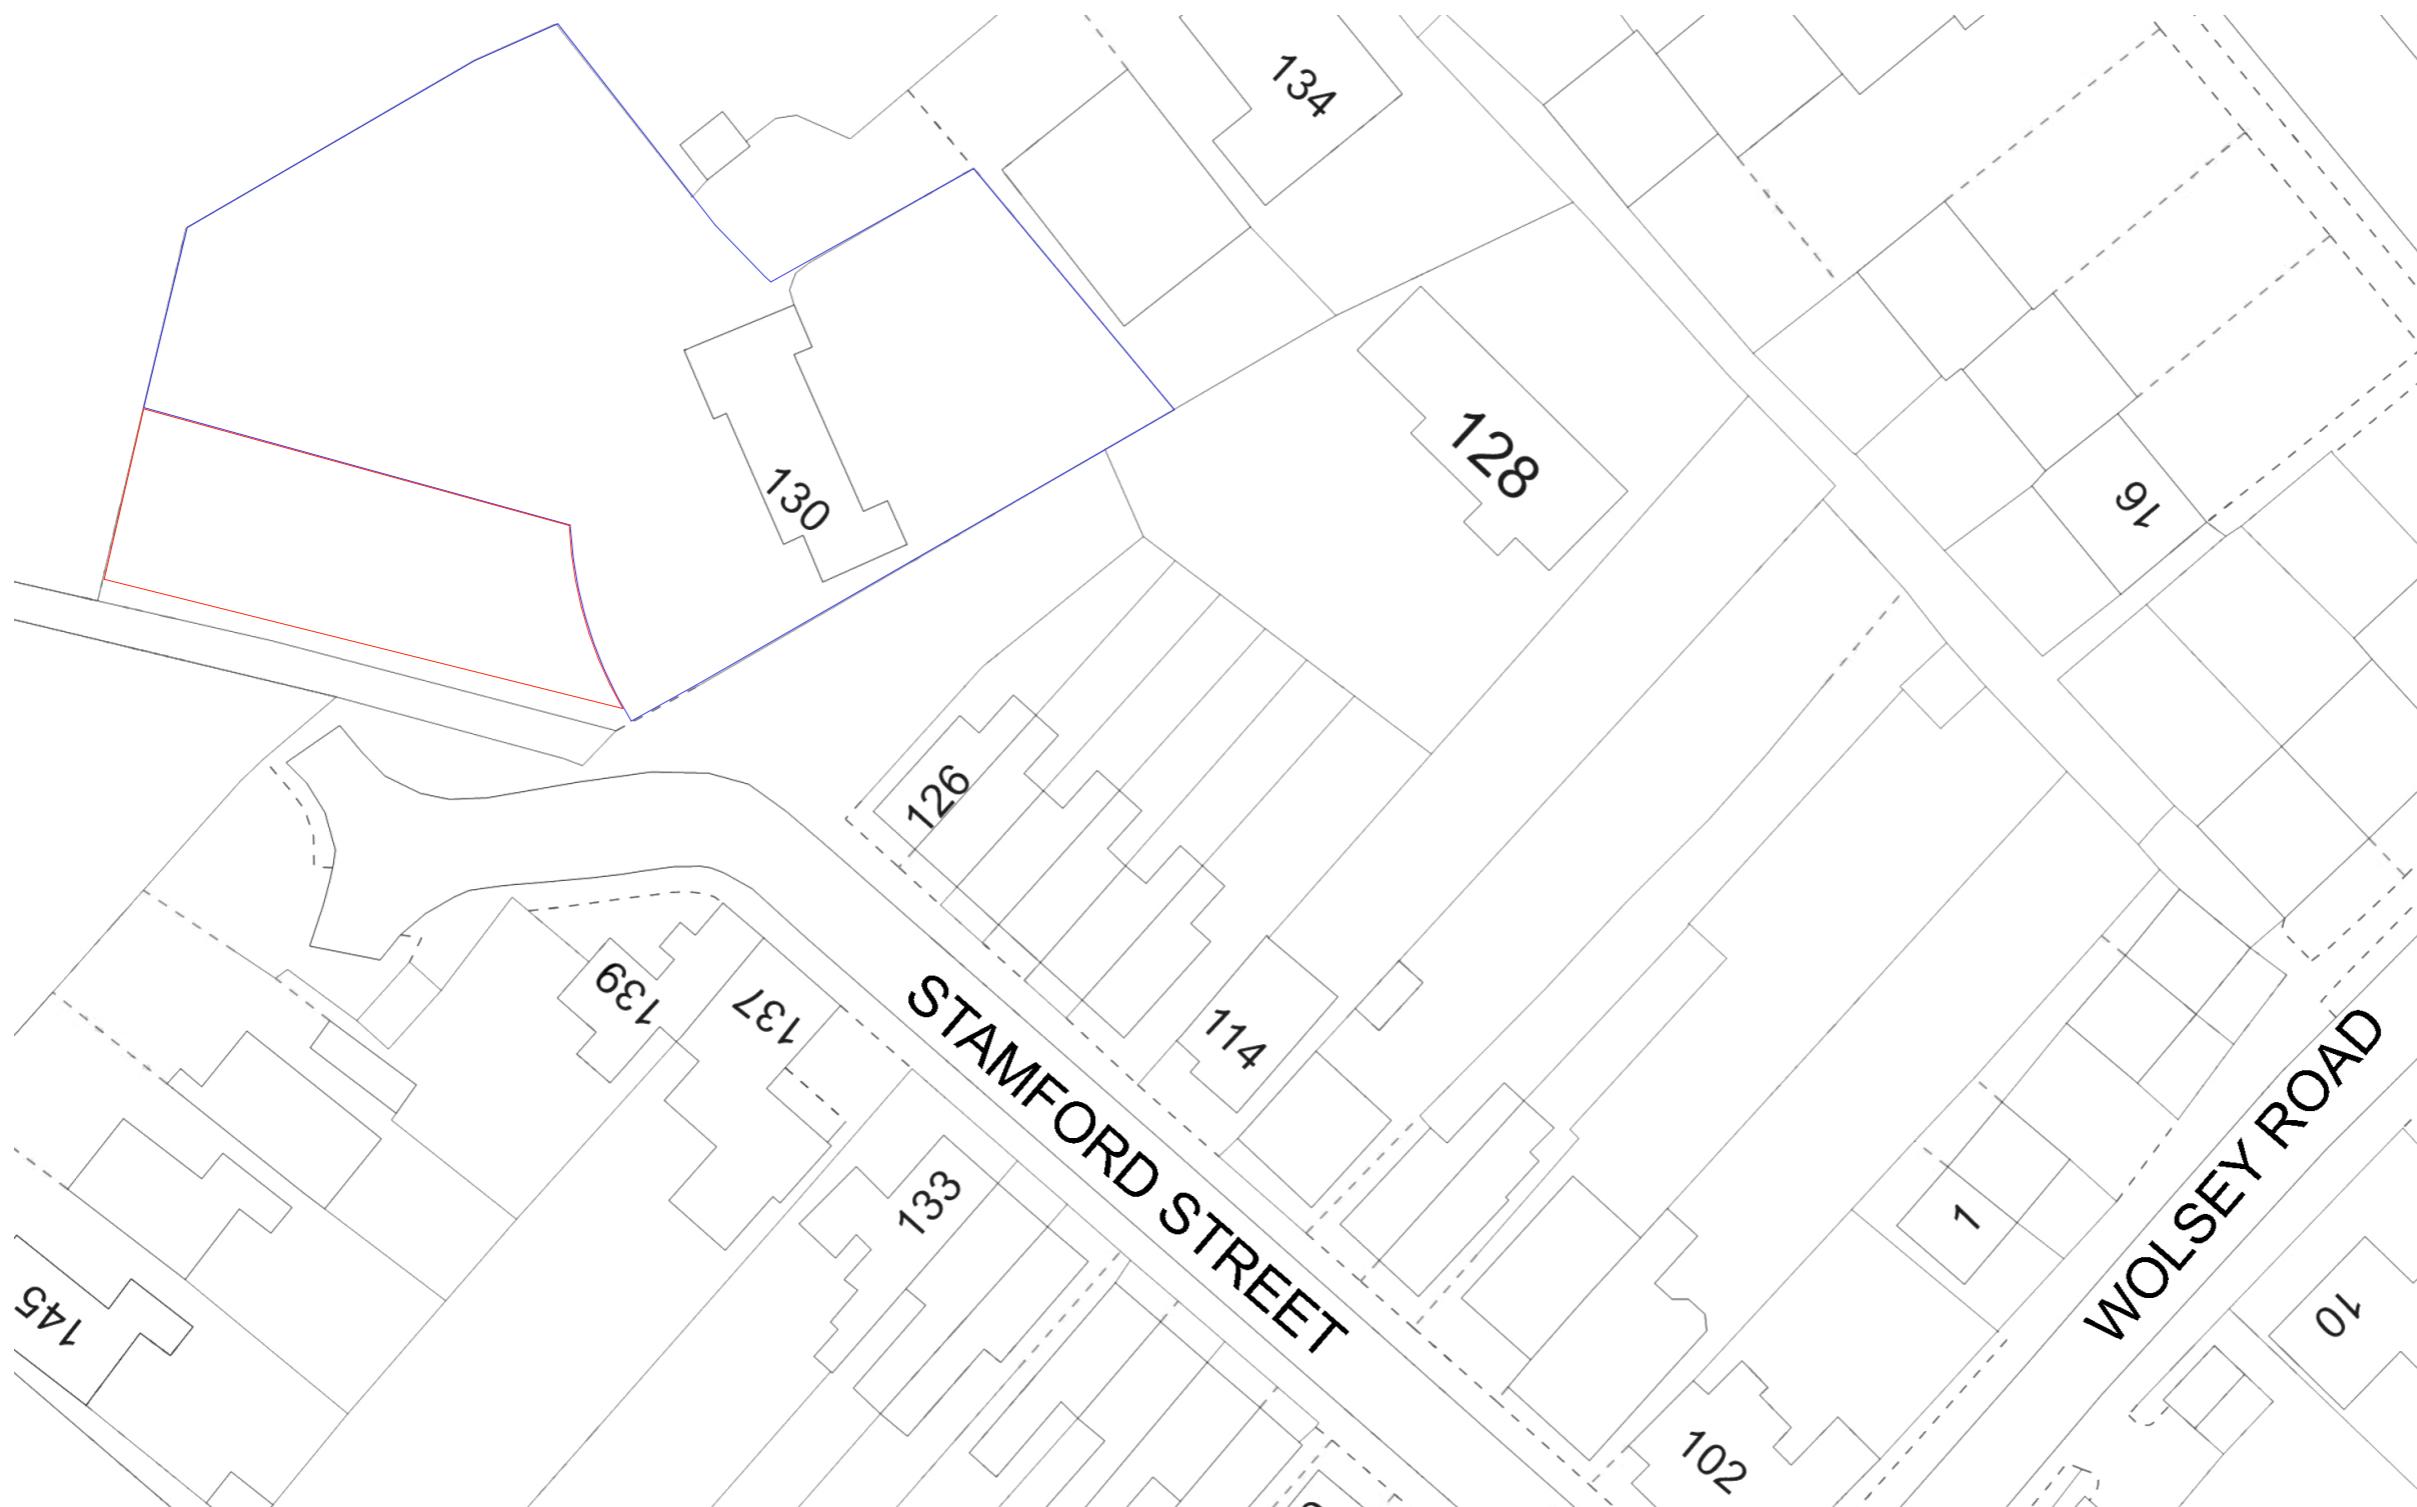

Location Plan
1:500

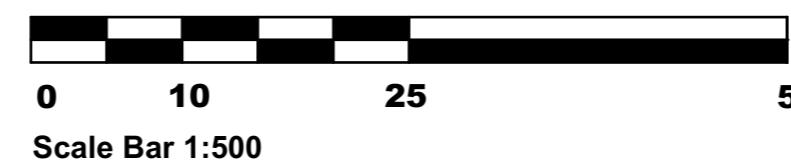**Location Plan**

Drawing by: / KF **Checked by:** / KF

Date: 03-01-2024 **Scale:** As Shown @A3

Drawing Number: 107-002 **Revision:** 0 / A / B / C / D / E
F / G / H / I / J / K