


Notes

This drawing is to be read in conjunction with Drawing No. 21.4070.01 'Topographical Survey'

Schedule of Accommodation (Approximate)		
Plot 2	4 Bedroom	1650 sq ft

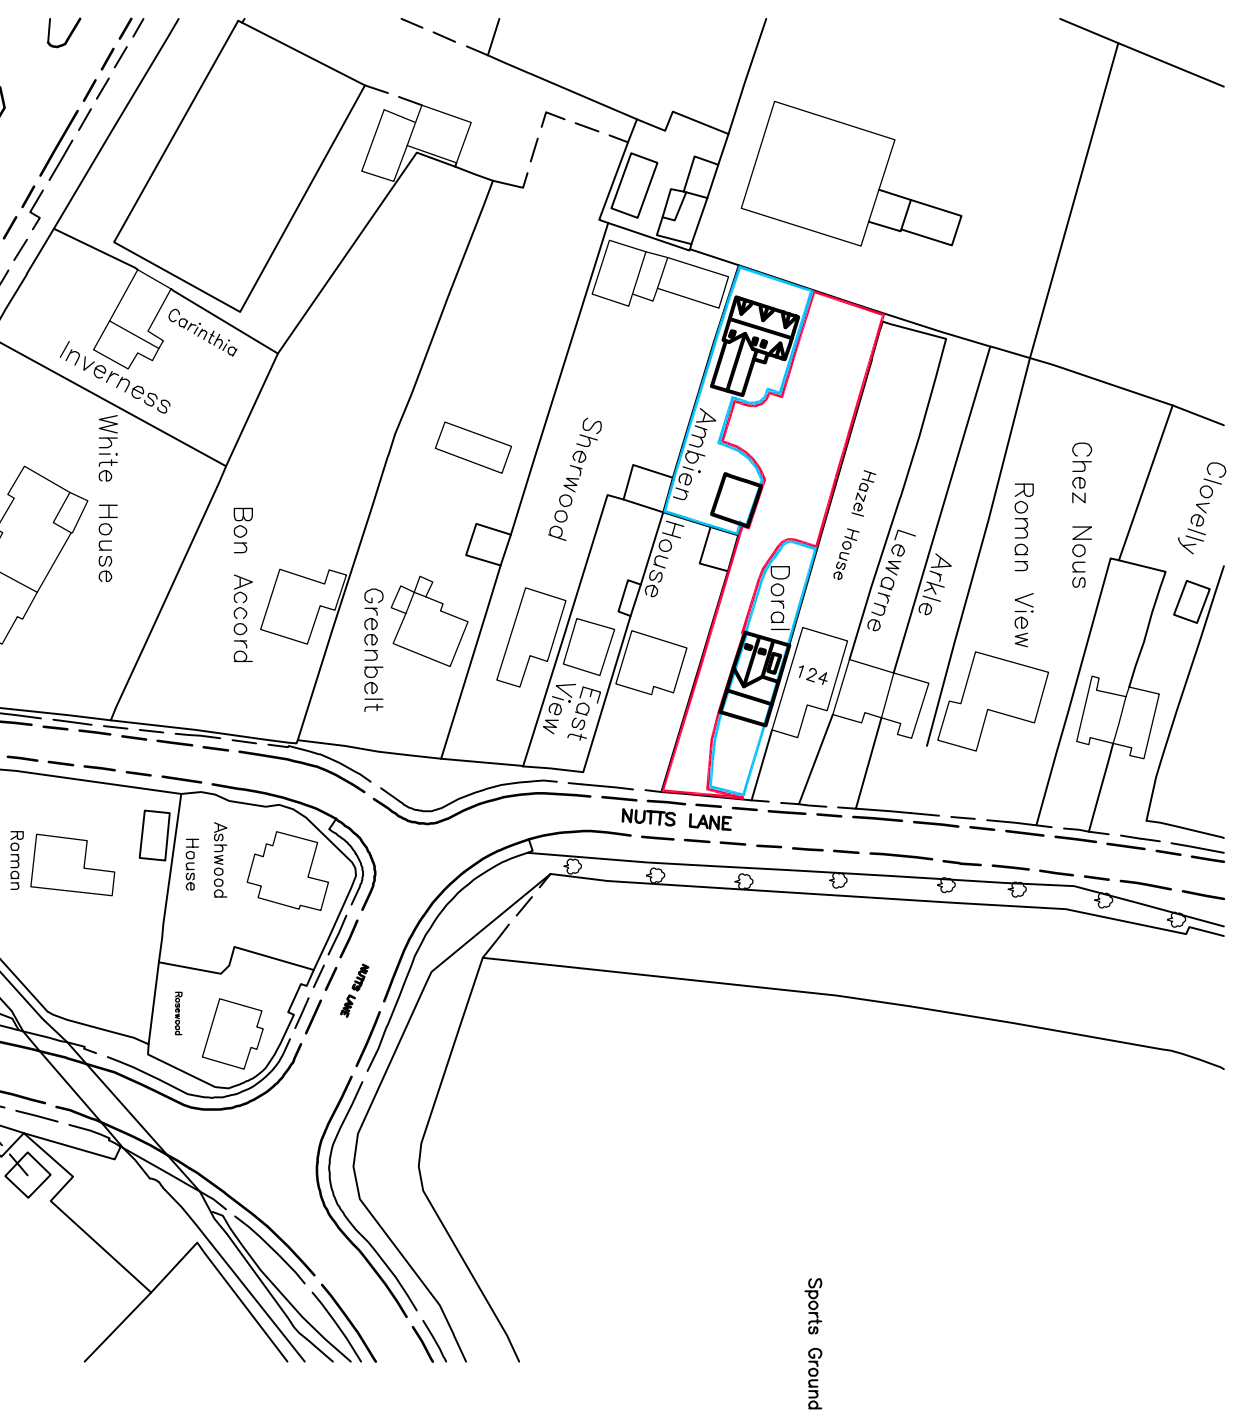

Location Plan
Scale 1:1250
1:1250
0 10 20 30 40 50 Metres



Proposed Block Plan
Scale 1:500
1:500
0 10 20 30 Metres

DETAILED PLANNING PROPOSALS

PROPOSED NEW DWELLING - DORAL - NUTTS LANE - HINCKLEY - LEICESTERSHIRE



David Granger Architectural Design Ltd
The Old Cottage Hospital
Leicester Road
Leicester, Leicestershire
LE65 1DB
T 01530 560939
W www.davidgrangerdesign.com

Project

Proposed New Dwelling
Doral, Nutts Lane
Hinckley
Leicestershire

Client

Mr W. Moss

Drawing

Detailed Planning Proposals
Sheet 1 of 3

Drawing Number 21.4070.19B

Date: April 2025

Scale: As Shown Drawn By: SM Checked By: MS

Figured dimensions must be taken in preference to scaled dimensions and any discrepancies are to be referred to David Granger Architectural Design Limited. Contractors, subcontractors and suppliers must verify all dimensions on site before commencing work. David Granger Architectural Design Limited, Ordnance Survey Data © Crown Copyright. All rights reserved. Licence No. AB10000461, Landmark Ref. LD081616
Company Reg. No. 5089172