


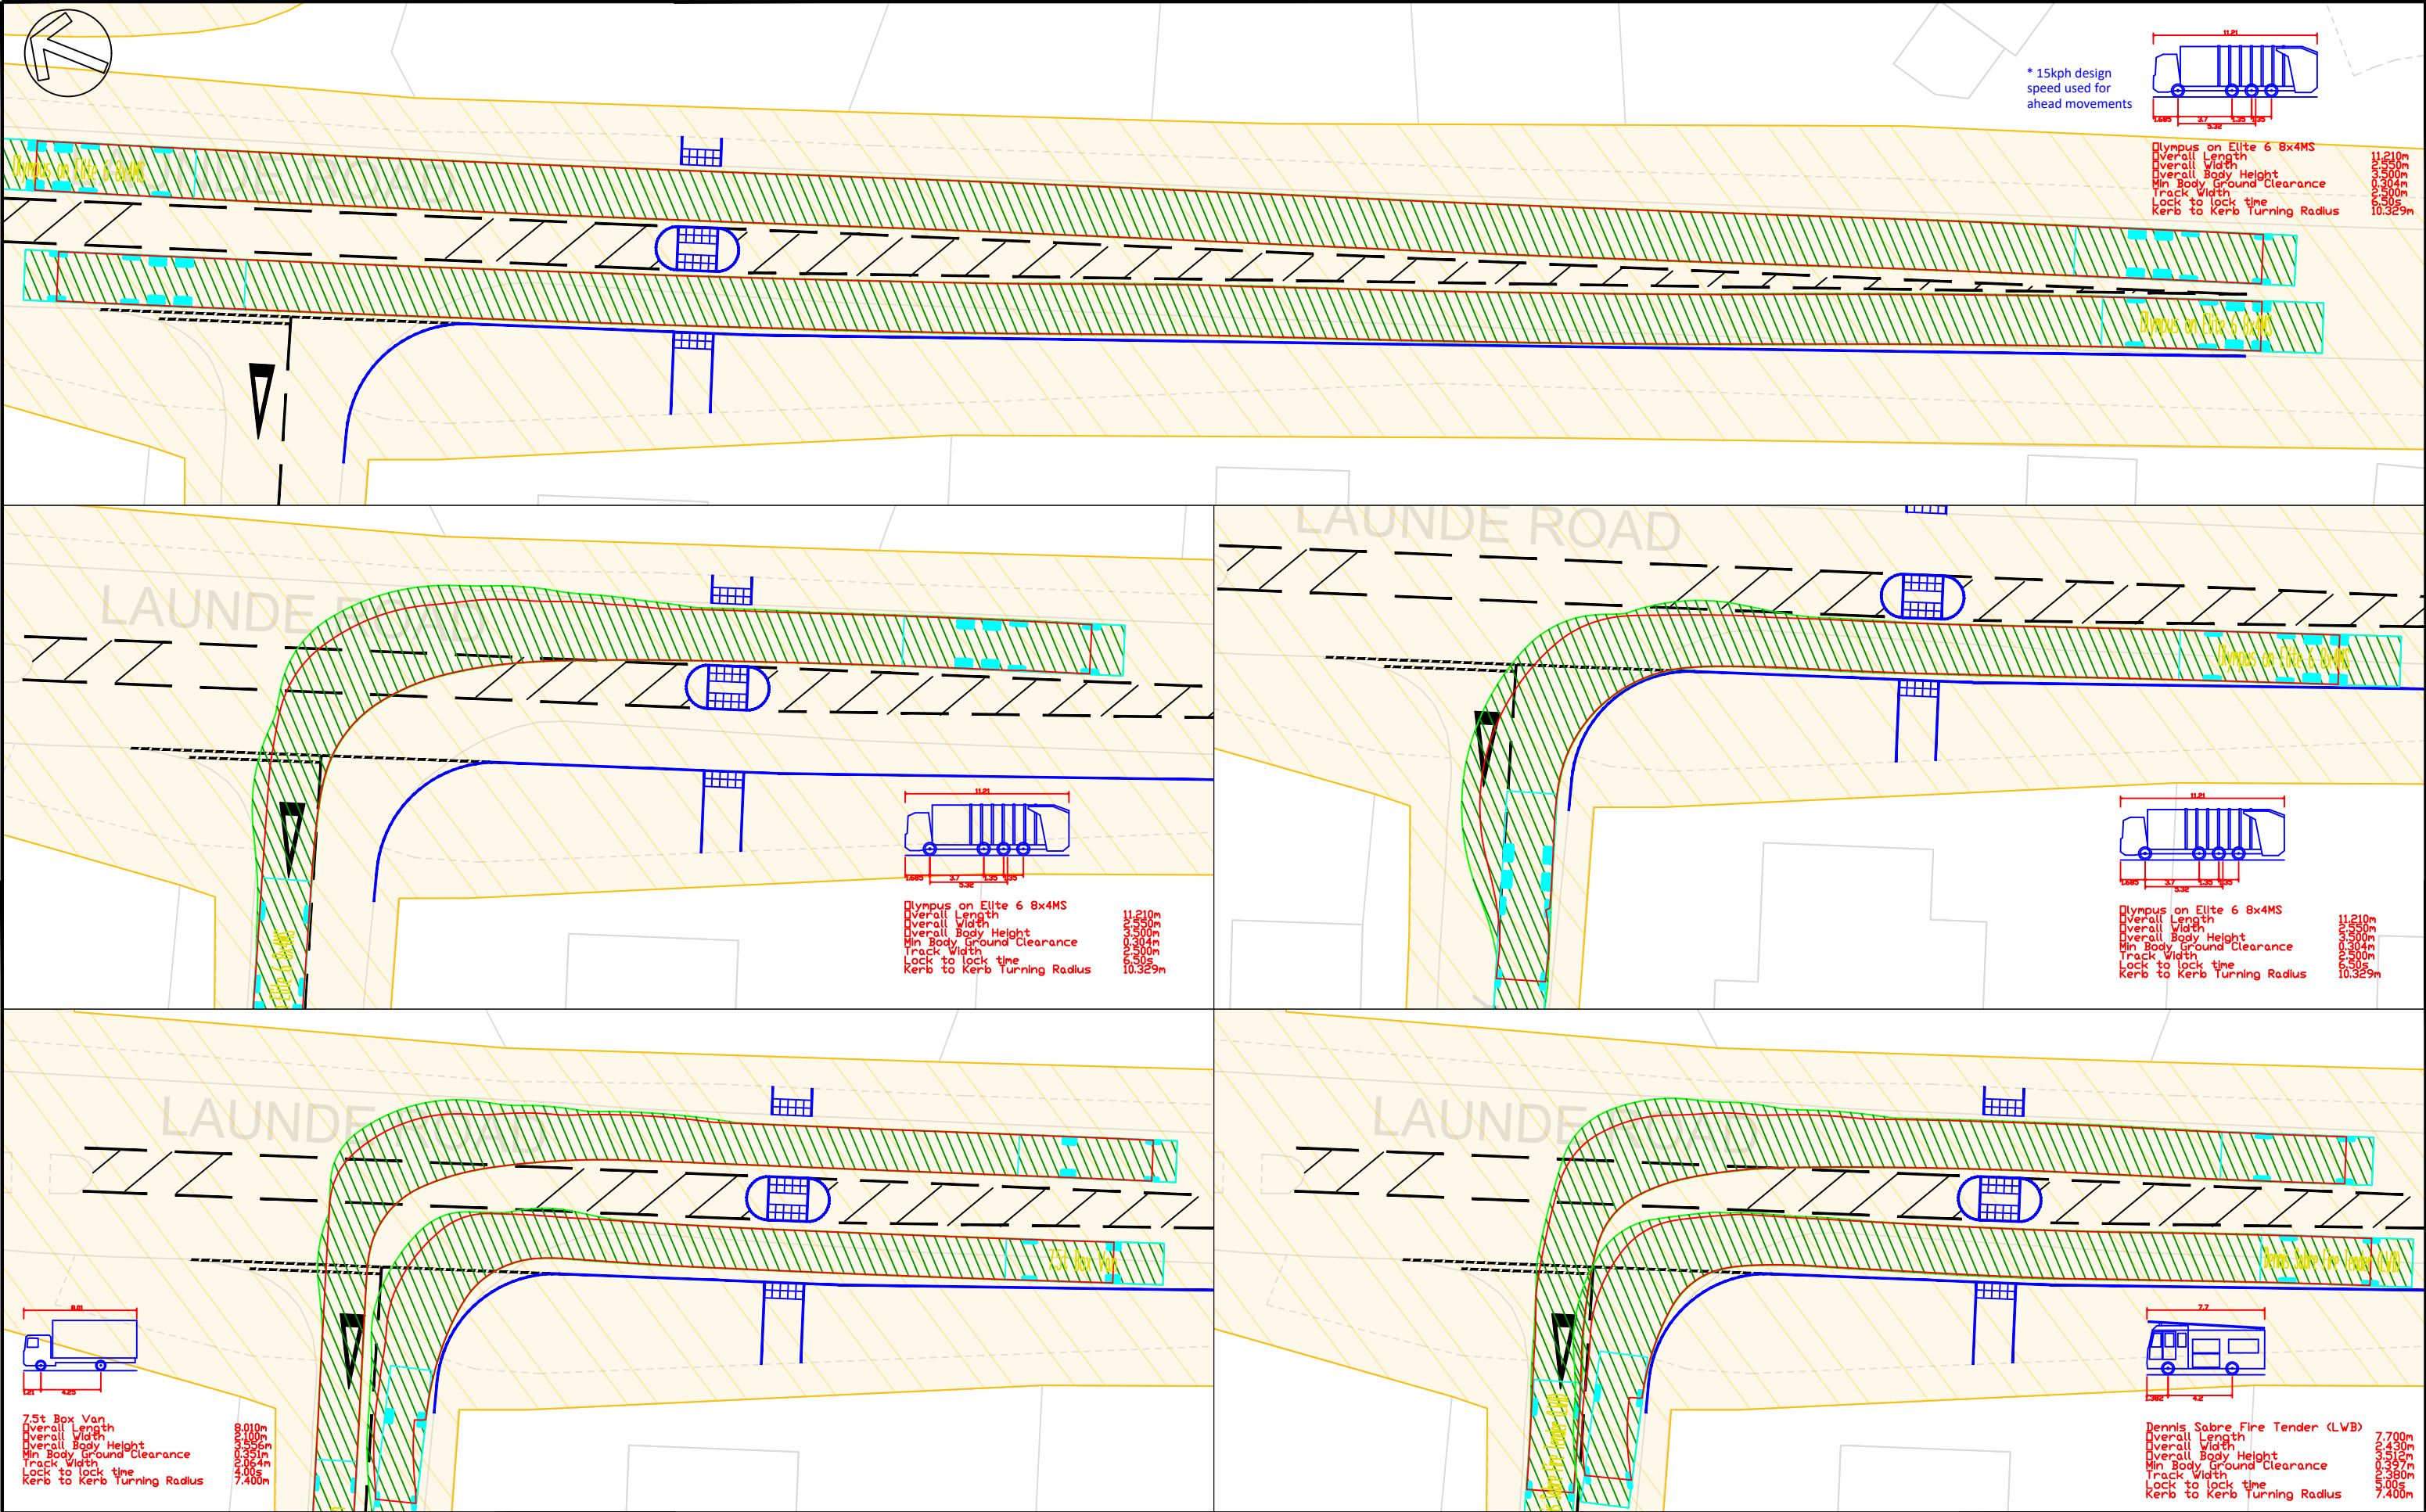

Based upon the ORDNANCE SURVEY MAPS with the permission of THE CONTROLLER OF HER MAJESTY'S STATIONERY OFFICE
© Crown Copyright AL 100030412
© David Tucker Associates

 Highway Boundary

 Proposed Kerblines

 Proposed Road Markings

REV	DESCRIPTION	DRAWN	INITIALS	DATE



Transport Planning Consultants

Forester House, Doctors Lane,
Henley in Arden,
Warwickshire B95 5AW
Tel: +44(0)1564 793598
Fax: +44(0)1564 793983
www.dtatransportation.co.uk

JOB TITLE	Land at Markfield	CLIENT	Taylor Wimpey
DRAWING TITLE			
Proposed Pedestrian Crossing Link			
SCALE	DRAWN BY	DATE	DRAWING No
1: 300@A3	BM	OCT 25	22052-04-TRK
REVISION			B