



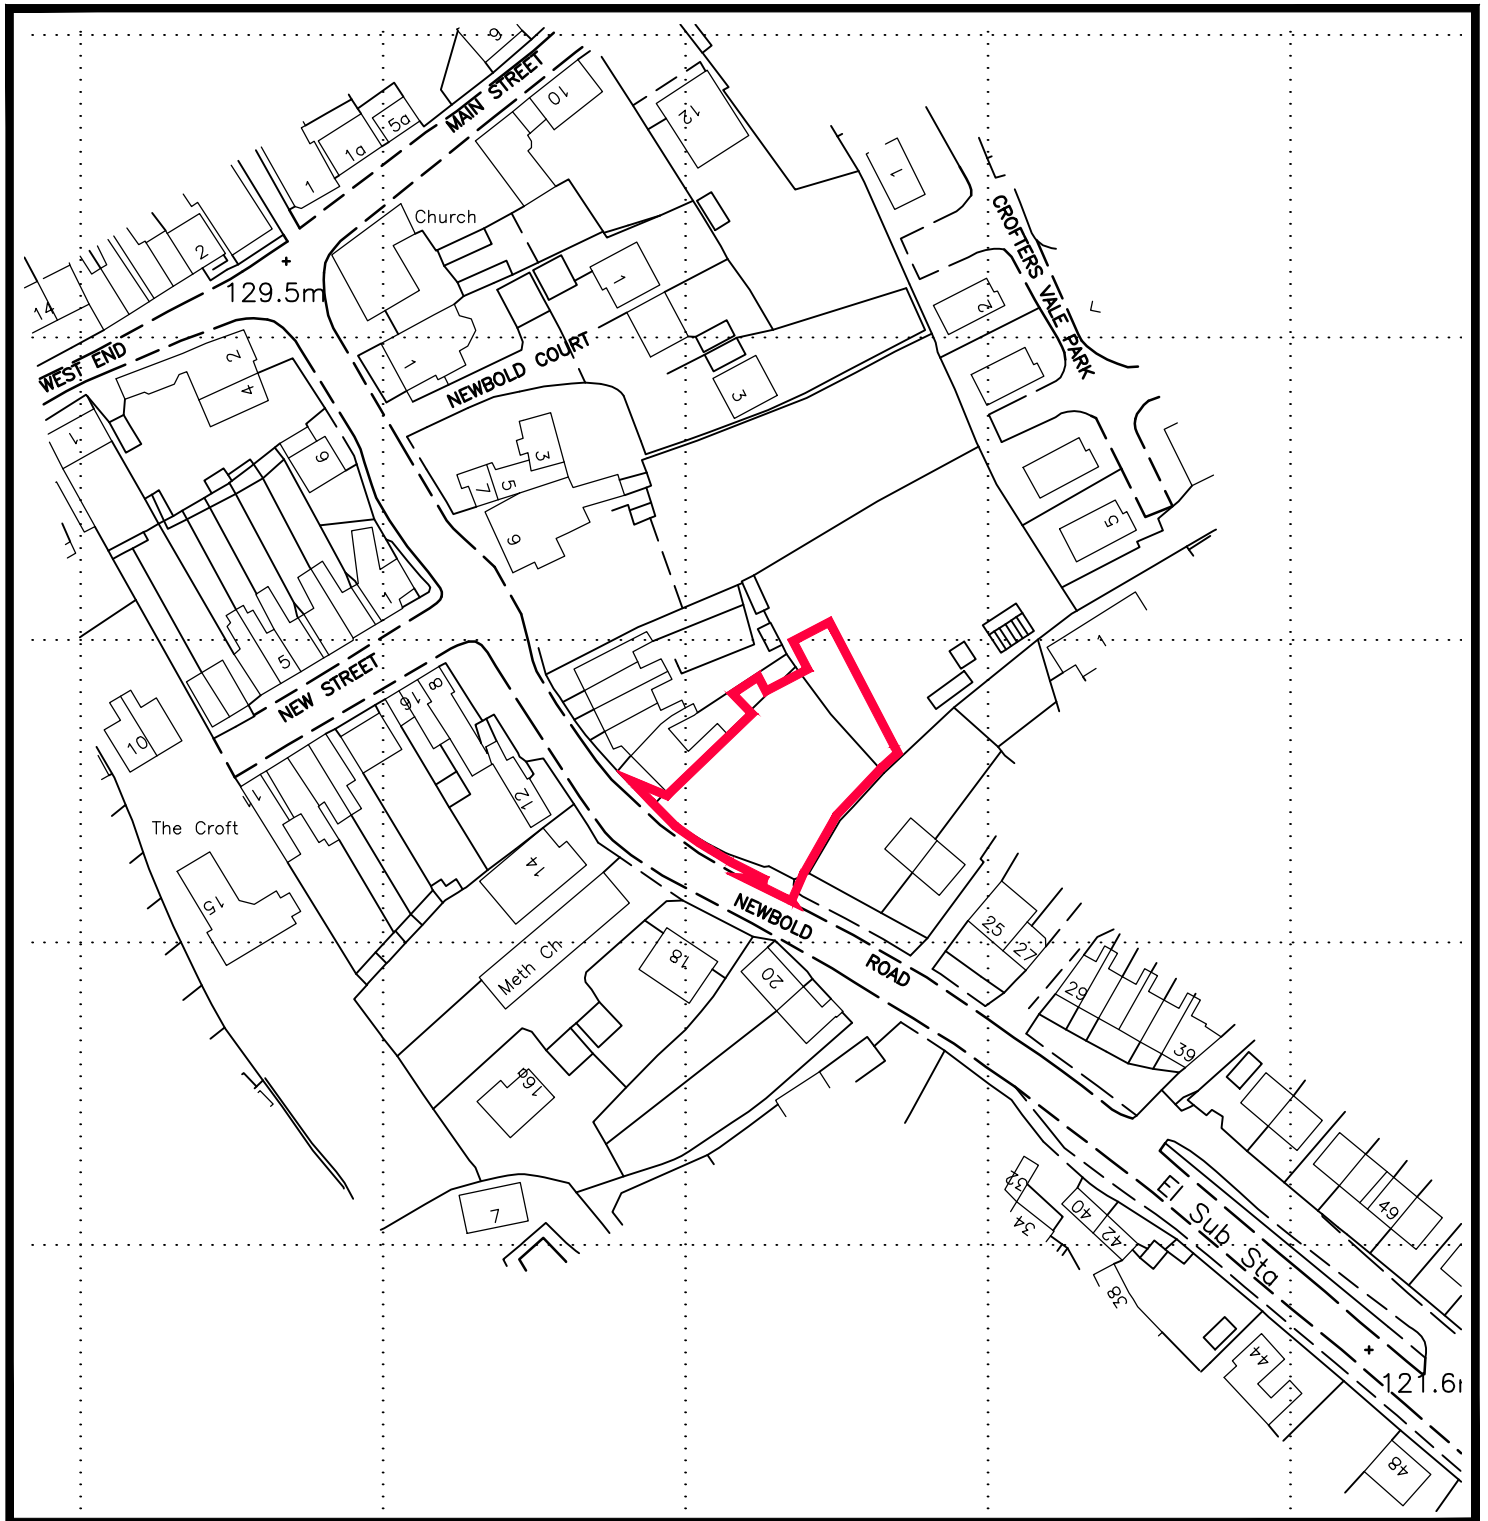

Site ownership & area approved by Mr D. Jinks

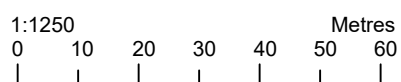

Location Plan
Scale 1:1250

R3DDL Job Ref: 14.127.OS