


Indicative images

Natural play

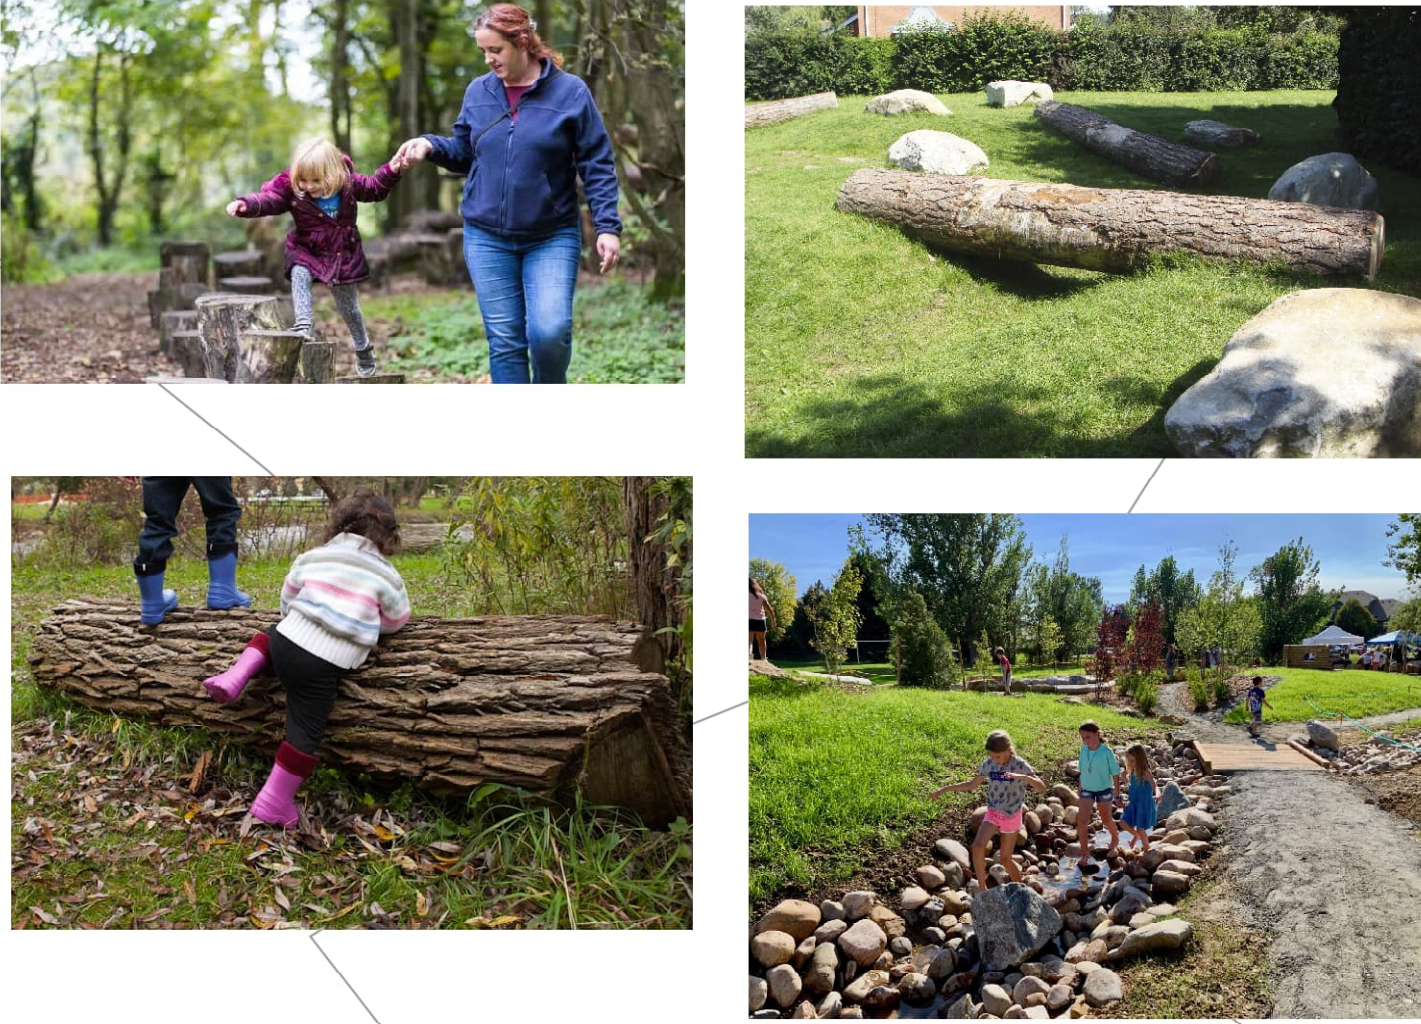

Trim trail



Key

- | | |
|---------------------------------------------------------------------------------------|------------------------------------------------------------------------|
|  | Site boundary |
|  | Existing trees/vegetation to be retained (purple dash ring denote RPA) |
|  | Existing trees/hedgerows to be removed |
|  | Proposed feature tree planting |
|  | Proposed avenue tree planting |
|  | Proposed tree planting in rear gardens |
|  | Proposed native tree planting |
|  | Proposed native tree planting incorporating fruiting species |
|  | Proposed native shrub planting |
|  | Proposed species-rich native hedgerow to POS area |
|  | Proposed hedgerow along private drive |
|  | Proposed front gardens-amenity turf and ornamental shrubs |
|  | Proposed rear gardens-amenity grass/turf |
|  | Proposed species-rich wildflower meadow grassland |
|  | Proposed amenity grassland |
|  | Proposed orchard |
|  | Proposed NEAP |
|  | Proposed LEAP |
|  | Proposed LAP |
|  | Proposed trim trail |
|  | Proposed natural play |
|  | Proposed attenuation basins/swales |
|  | Proposed surfaced footpath with seating opportunities |