




**SOUTH WEST ELEVATION
GARAGE AS EXISTING**

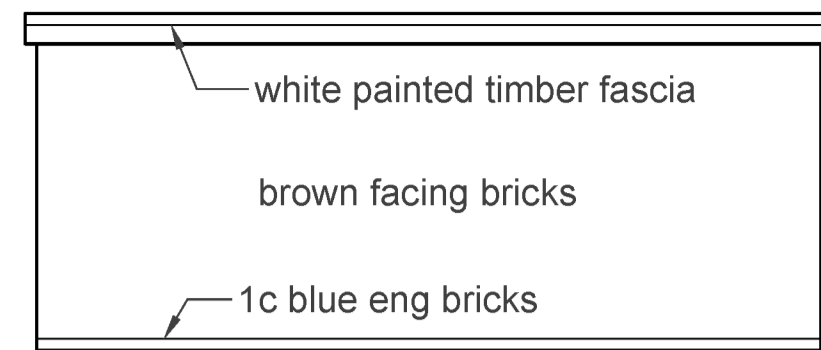


NORTH EAST ELEVATION

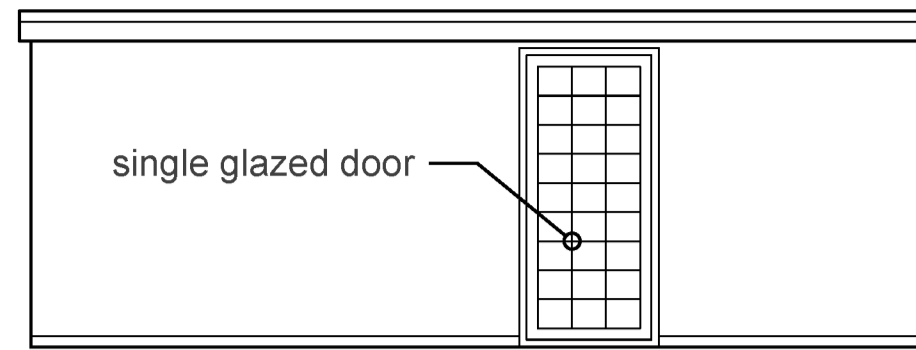


SOUTH EAST ELEVATION

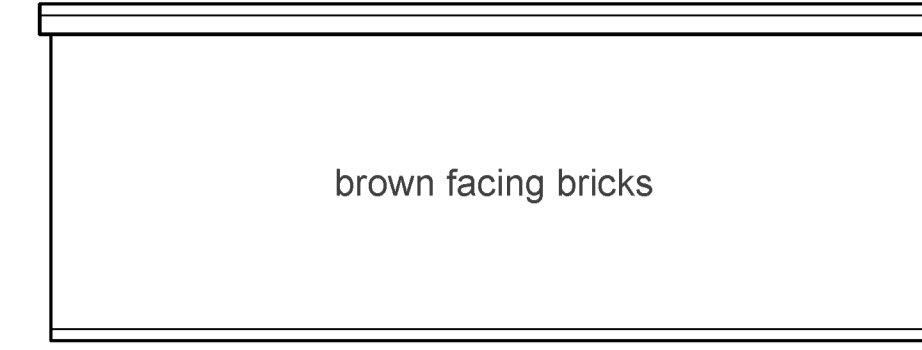


NORTH WEST ELEVATION

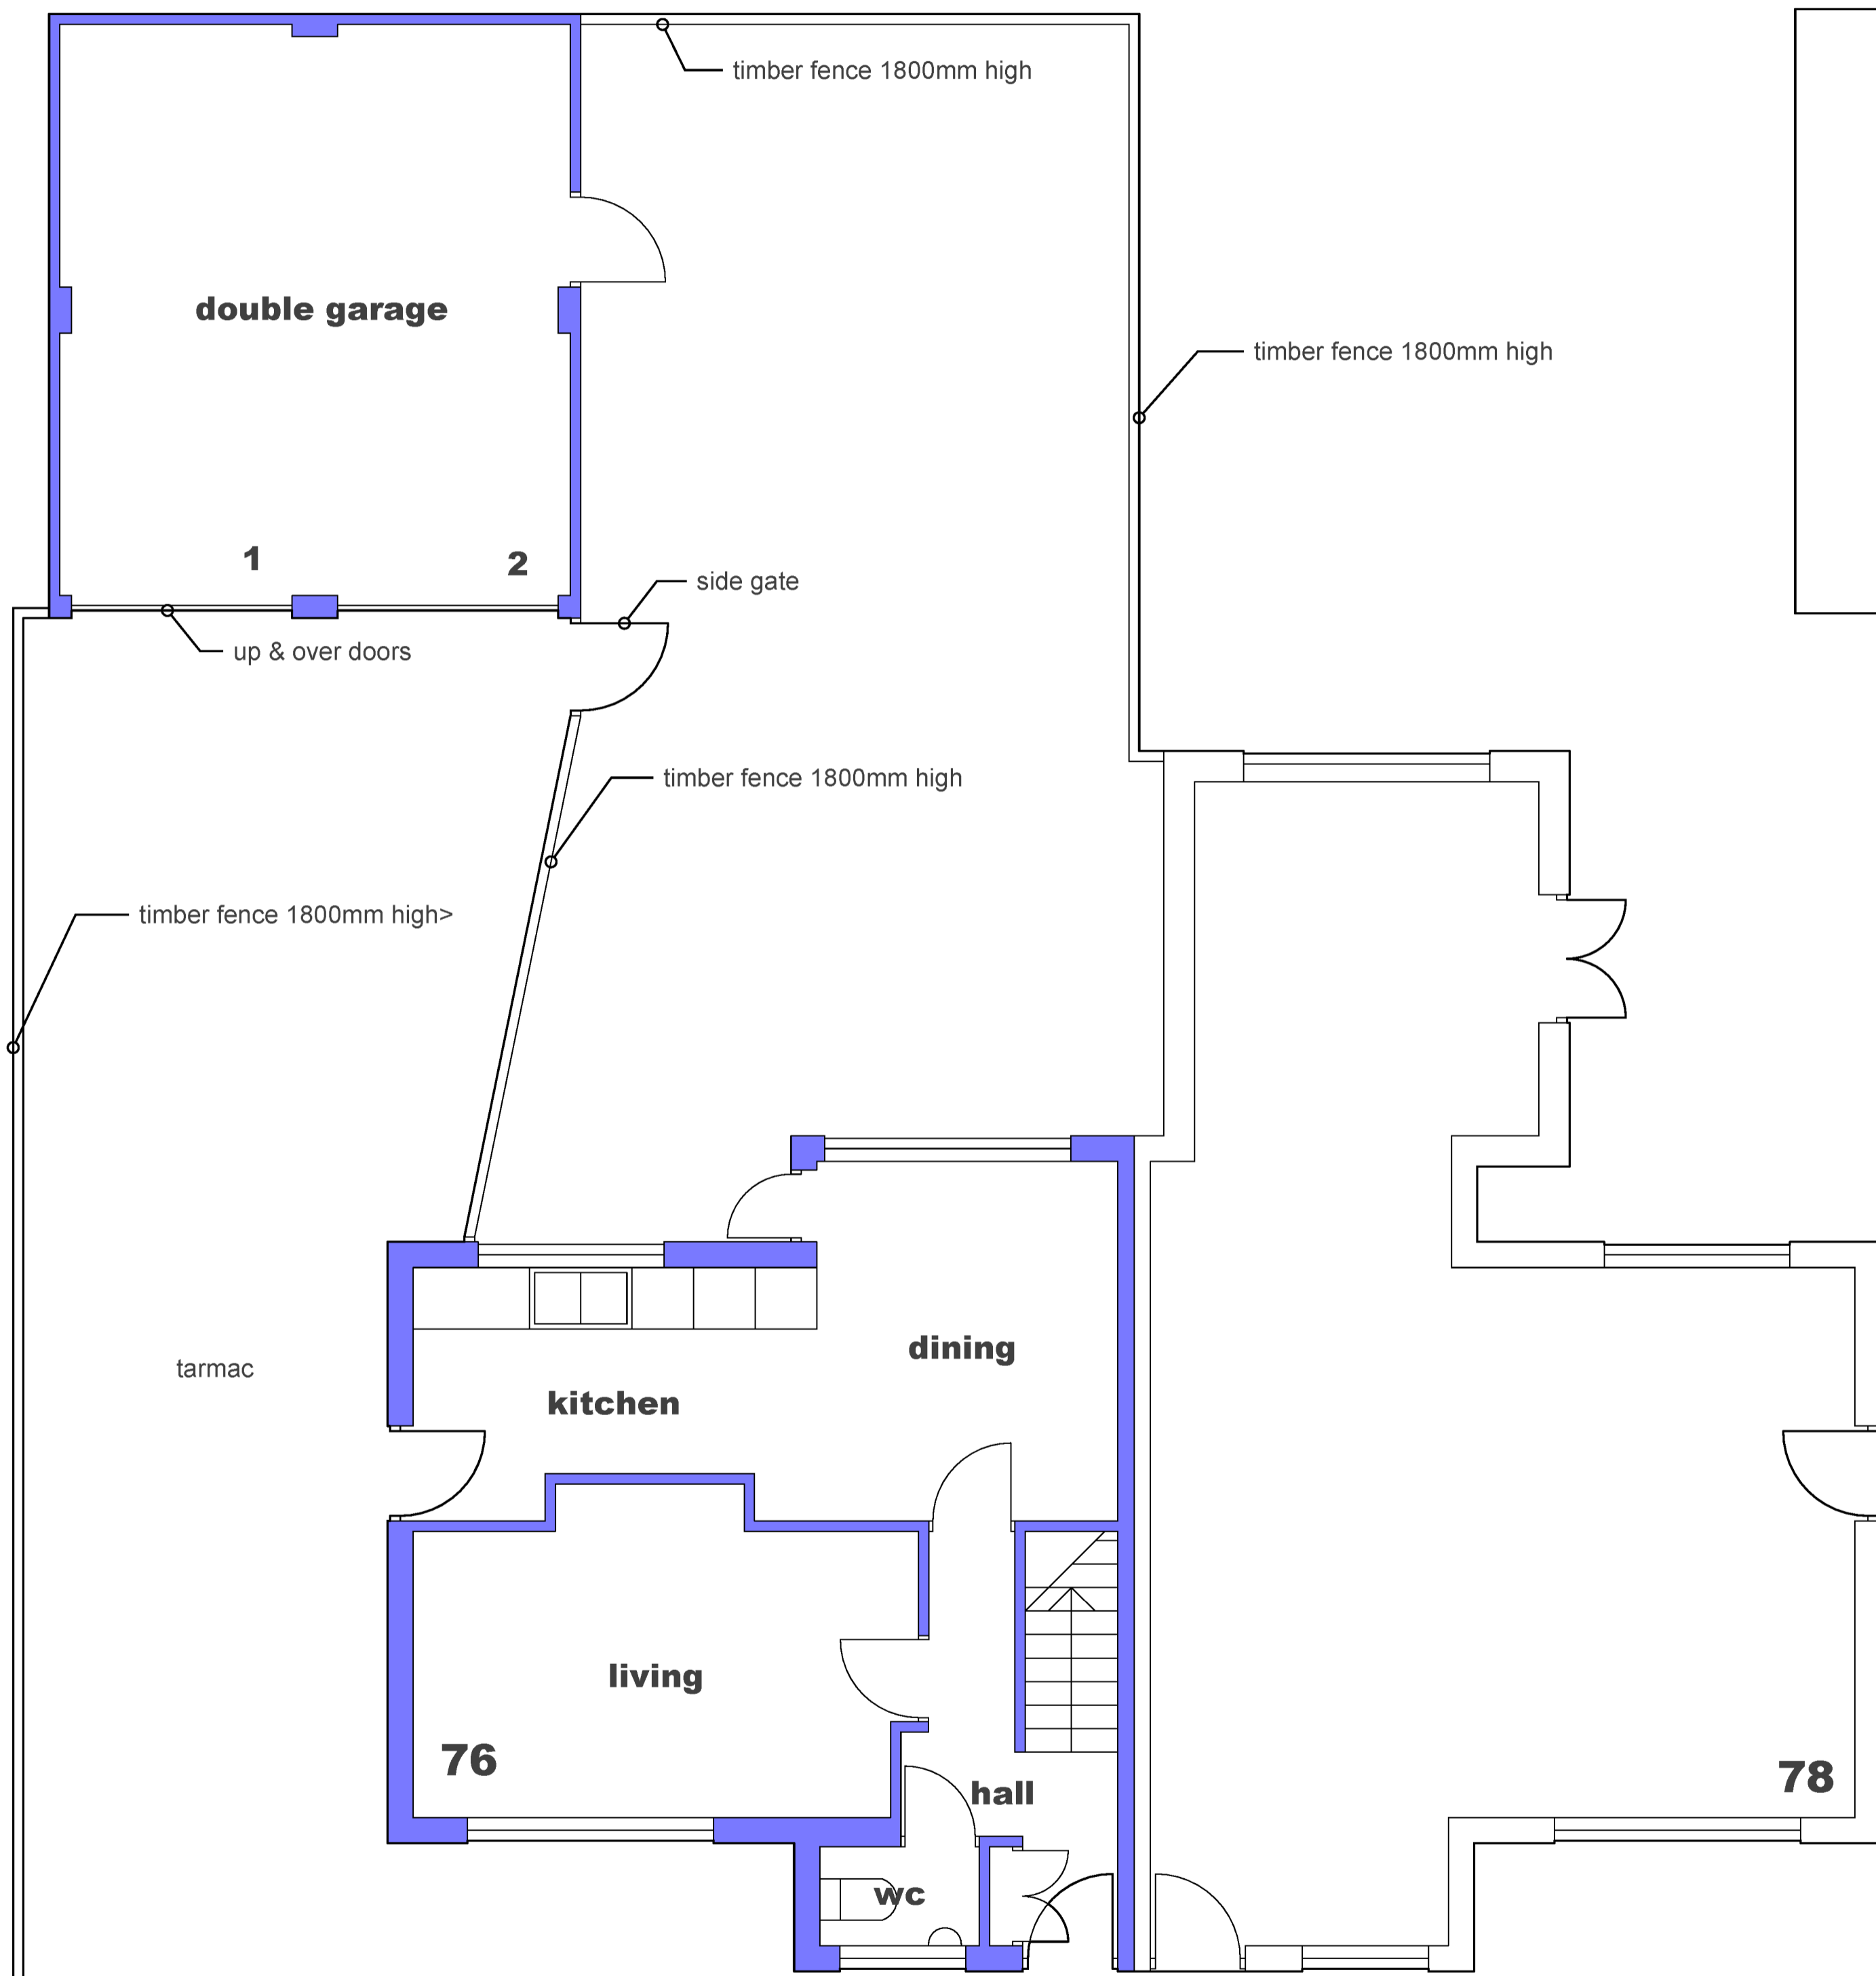

GROUND FLOOR PLAN

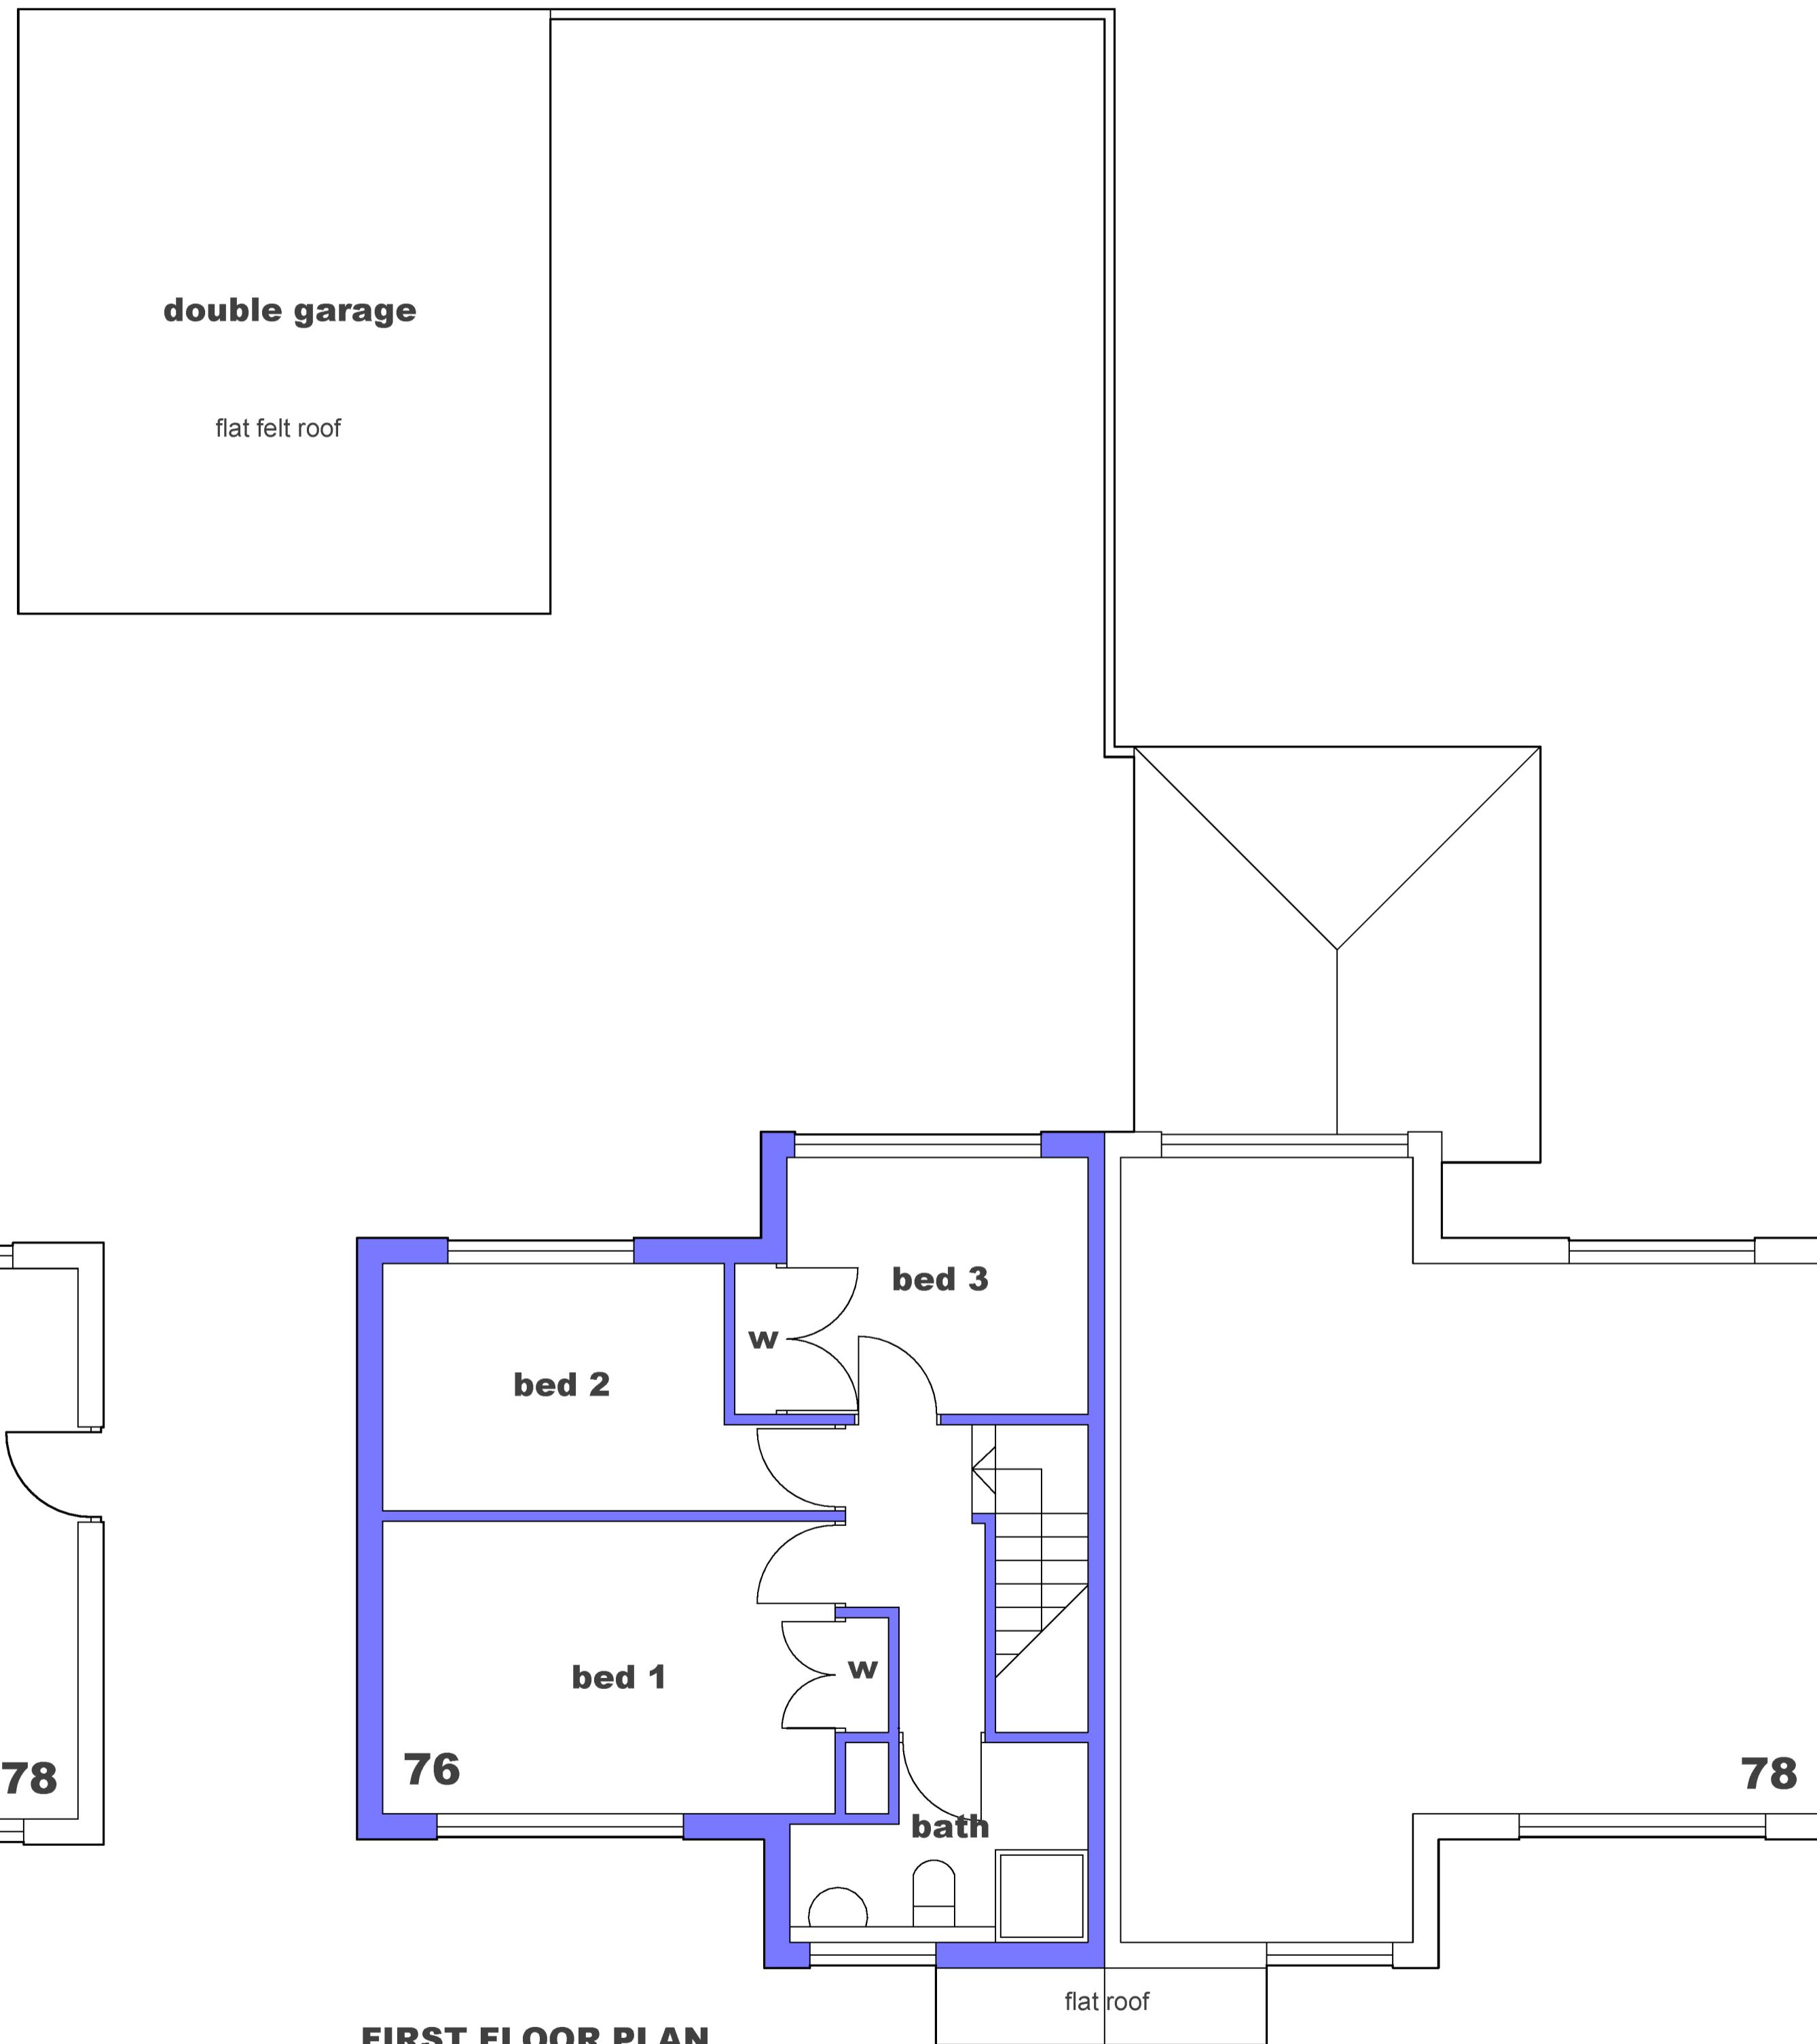

FIRST FLOOR PLAN

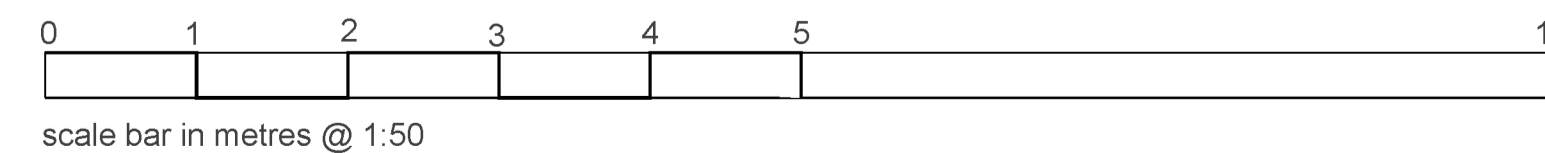

REVISIONS

EXTENSIONS & ALTERATIONS TO
76 RUGBY ROAD
HINCKLEY

FLOOR PLANS AS EXISTING

1:50 @ A1 11 7 25

db
David F Barnes Dip Arch RIBA
14 Pyeharps Road Burbage LE10 2JE
Telephone [REDACTED]

B25/13/E02