




**SOUTH WEST ELEVATION  
SINGLE GARAGE AS PROPOSED**

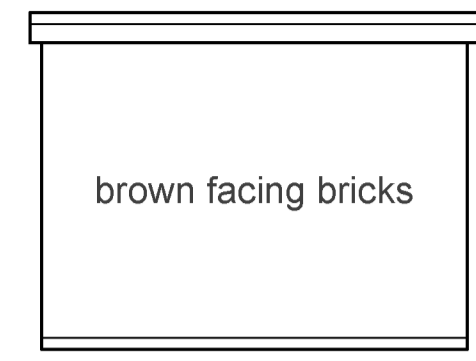


**NORTH EAST ELEVATION**

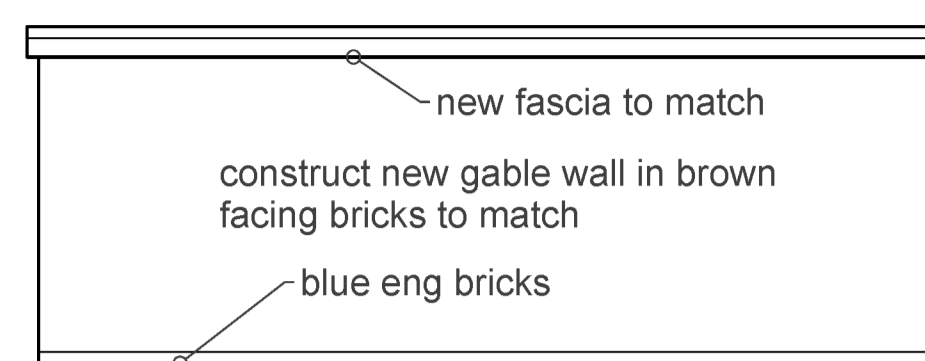


**SOUTH EAST ELEVATION**

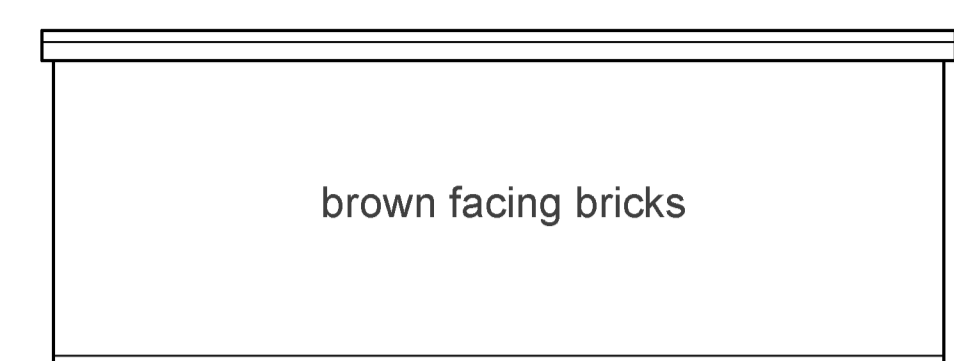


**NORTH WEST ELEVATION**

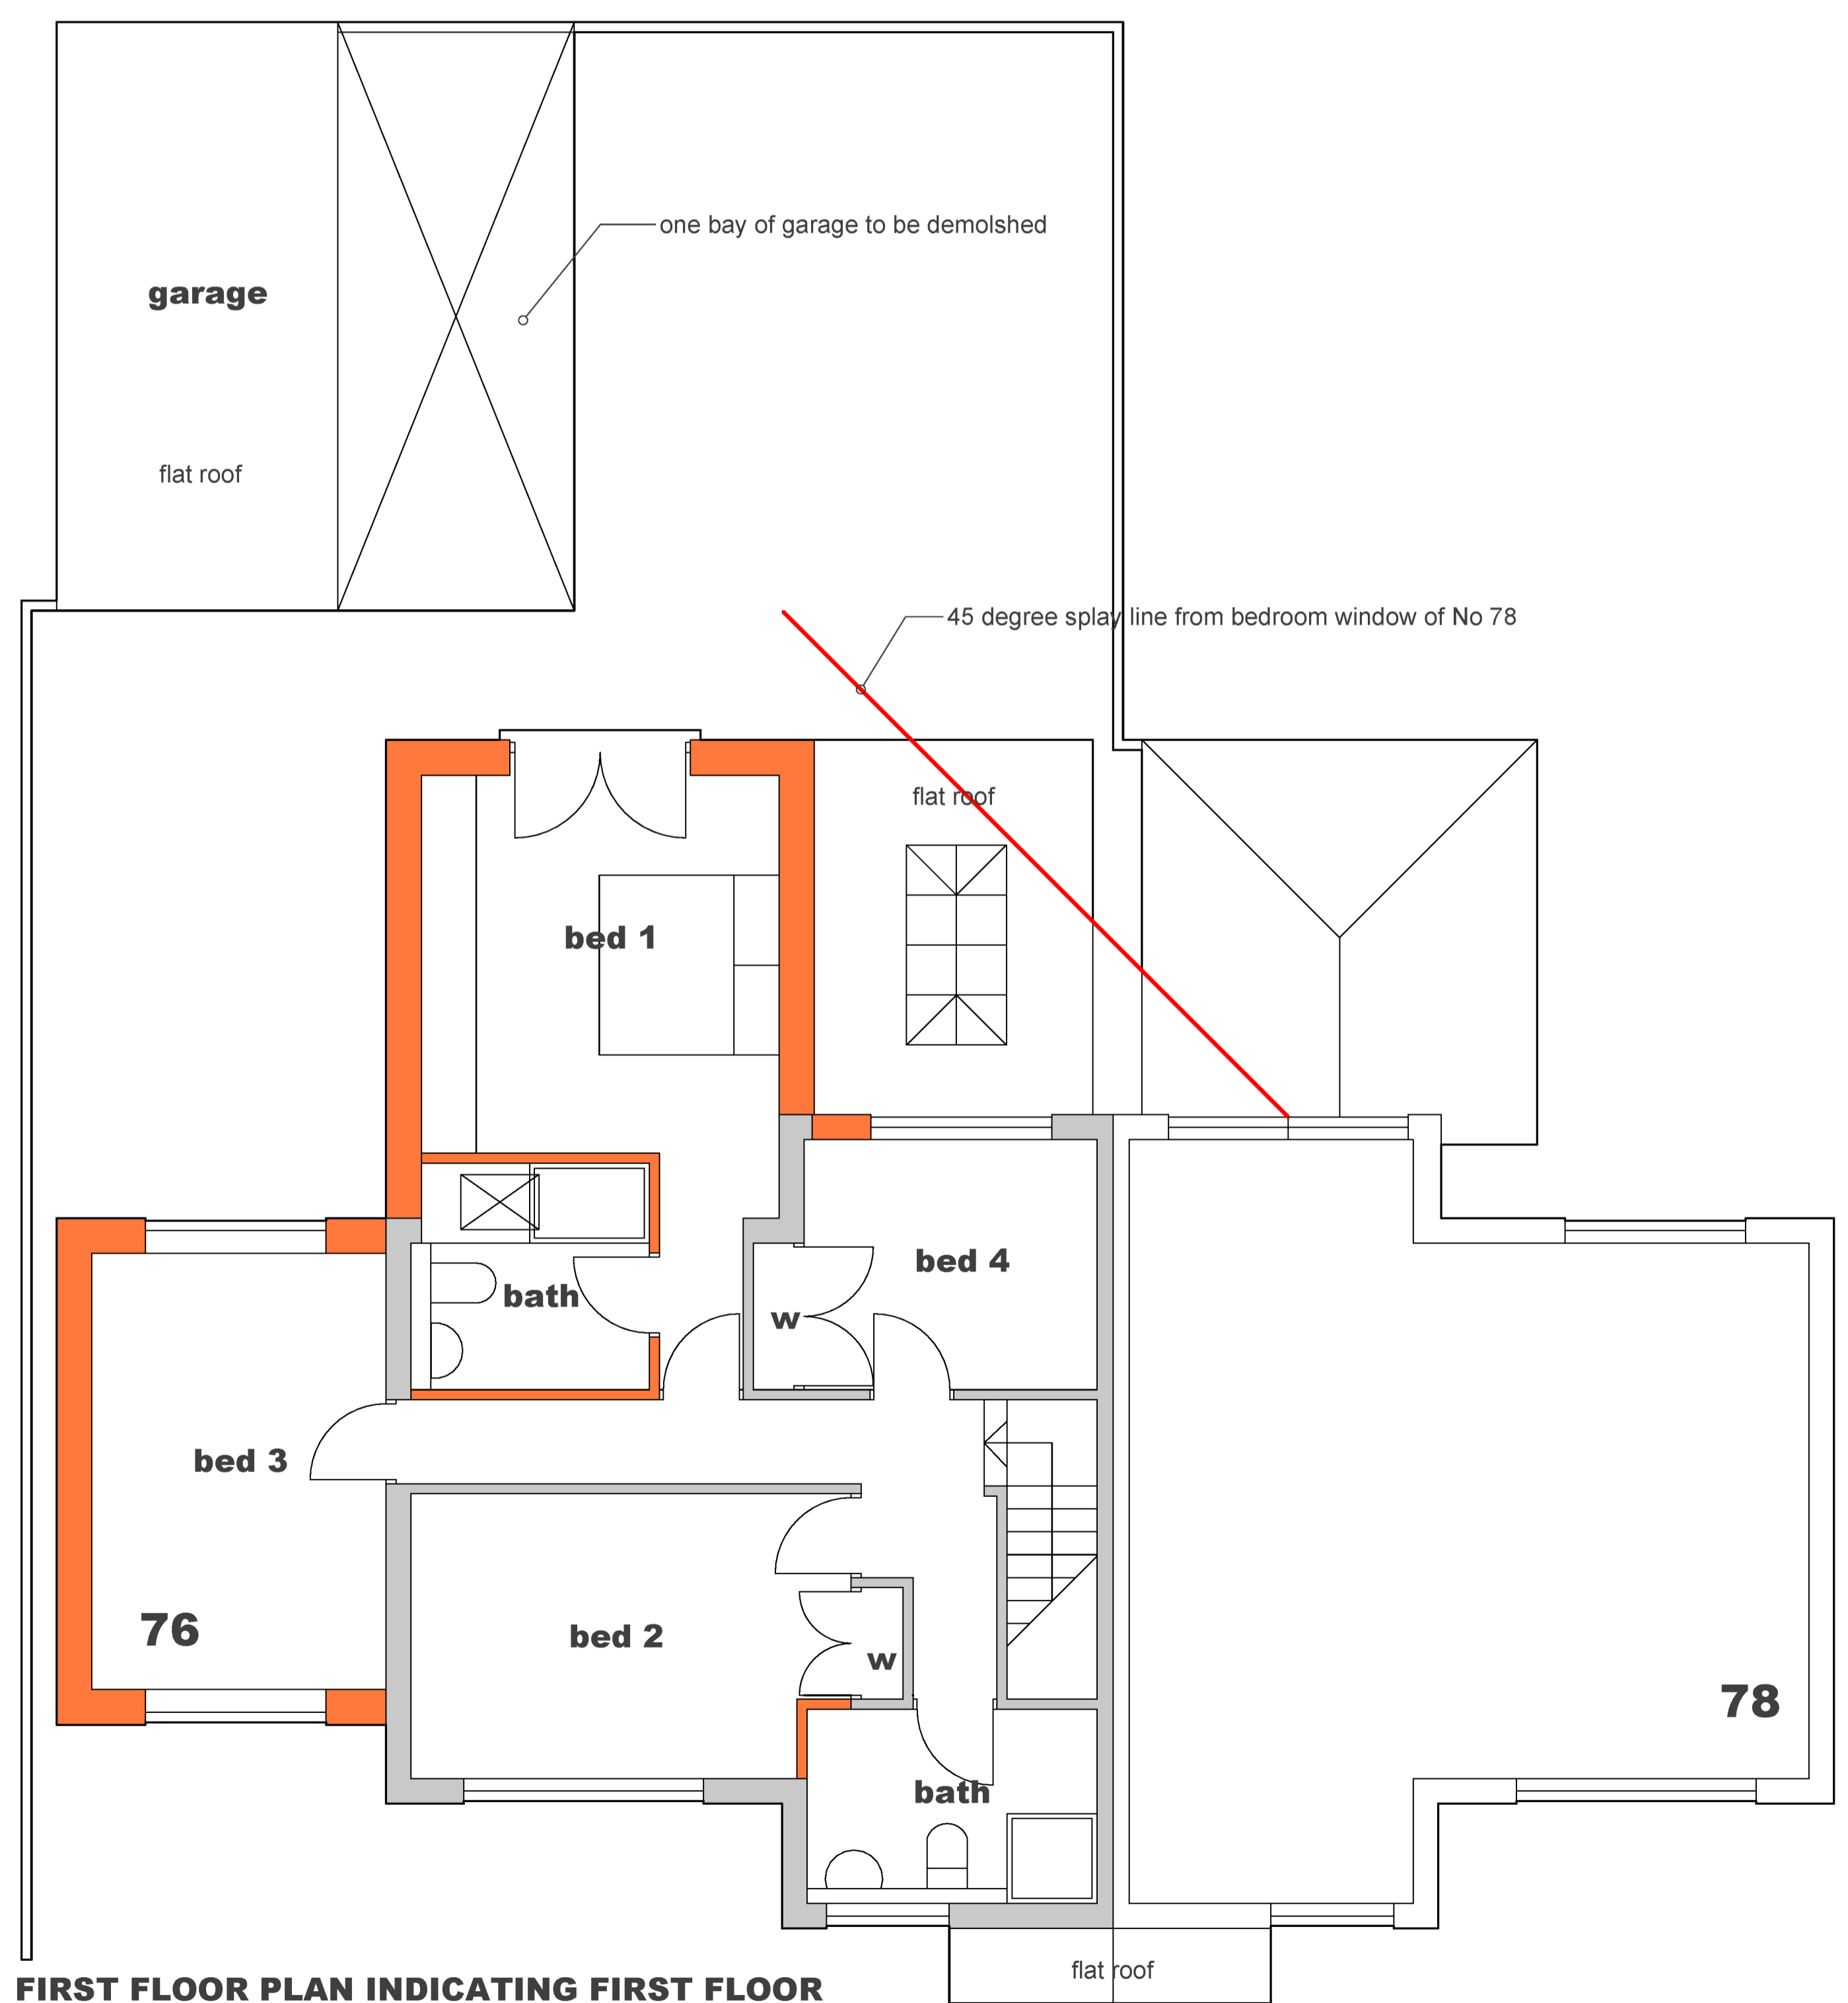

**FIRST FLOOR PLAN INDICATING FIRST FLOOR  
BEDROOM WINDOW OF NO 78**

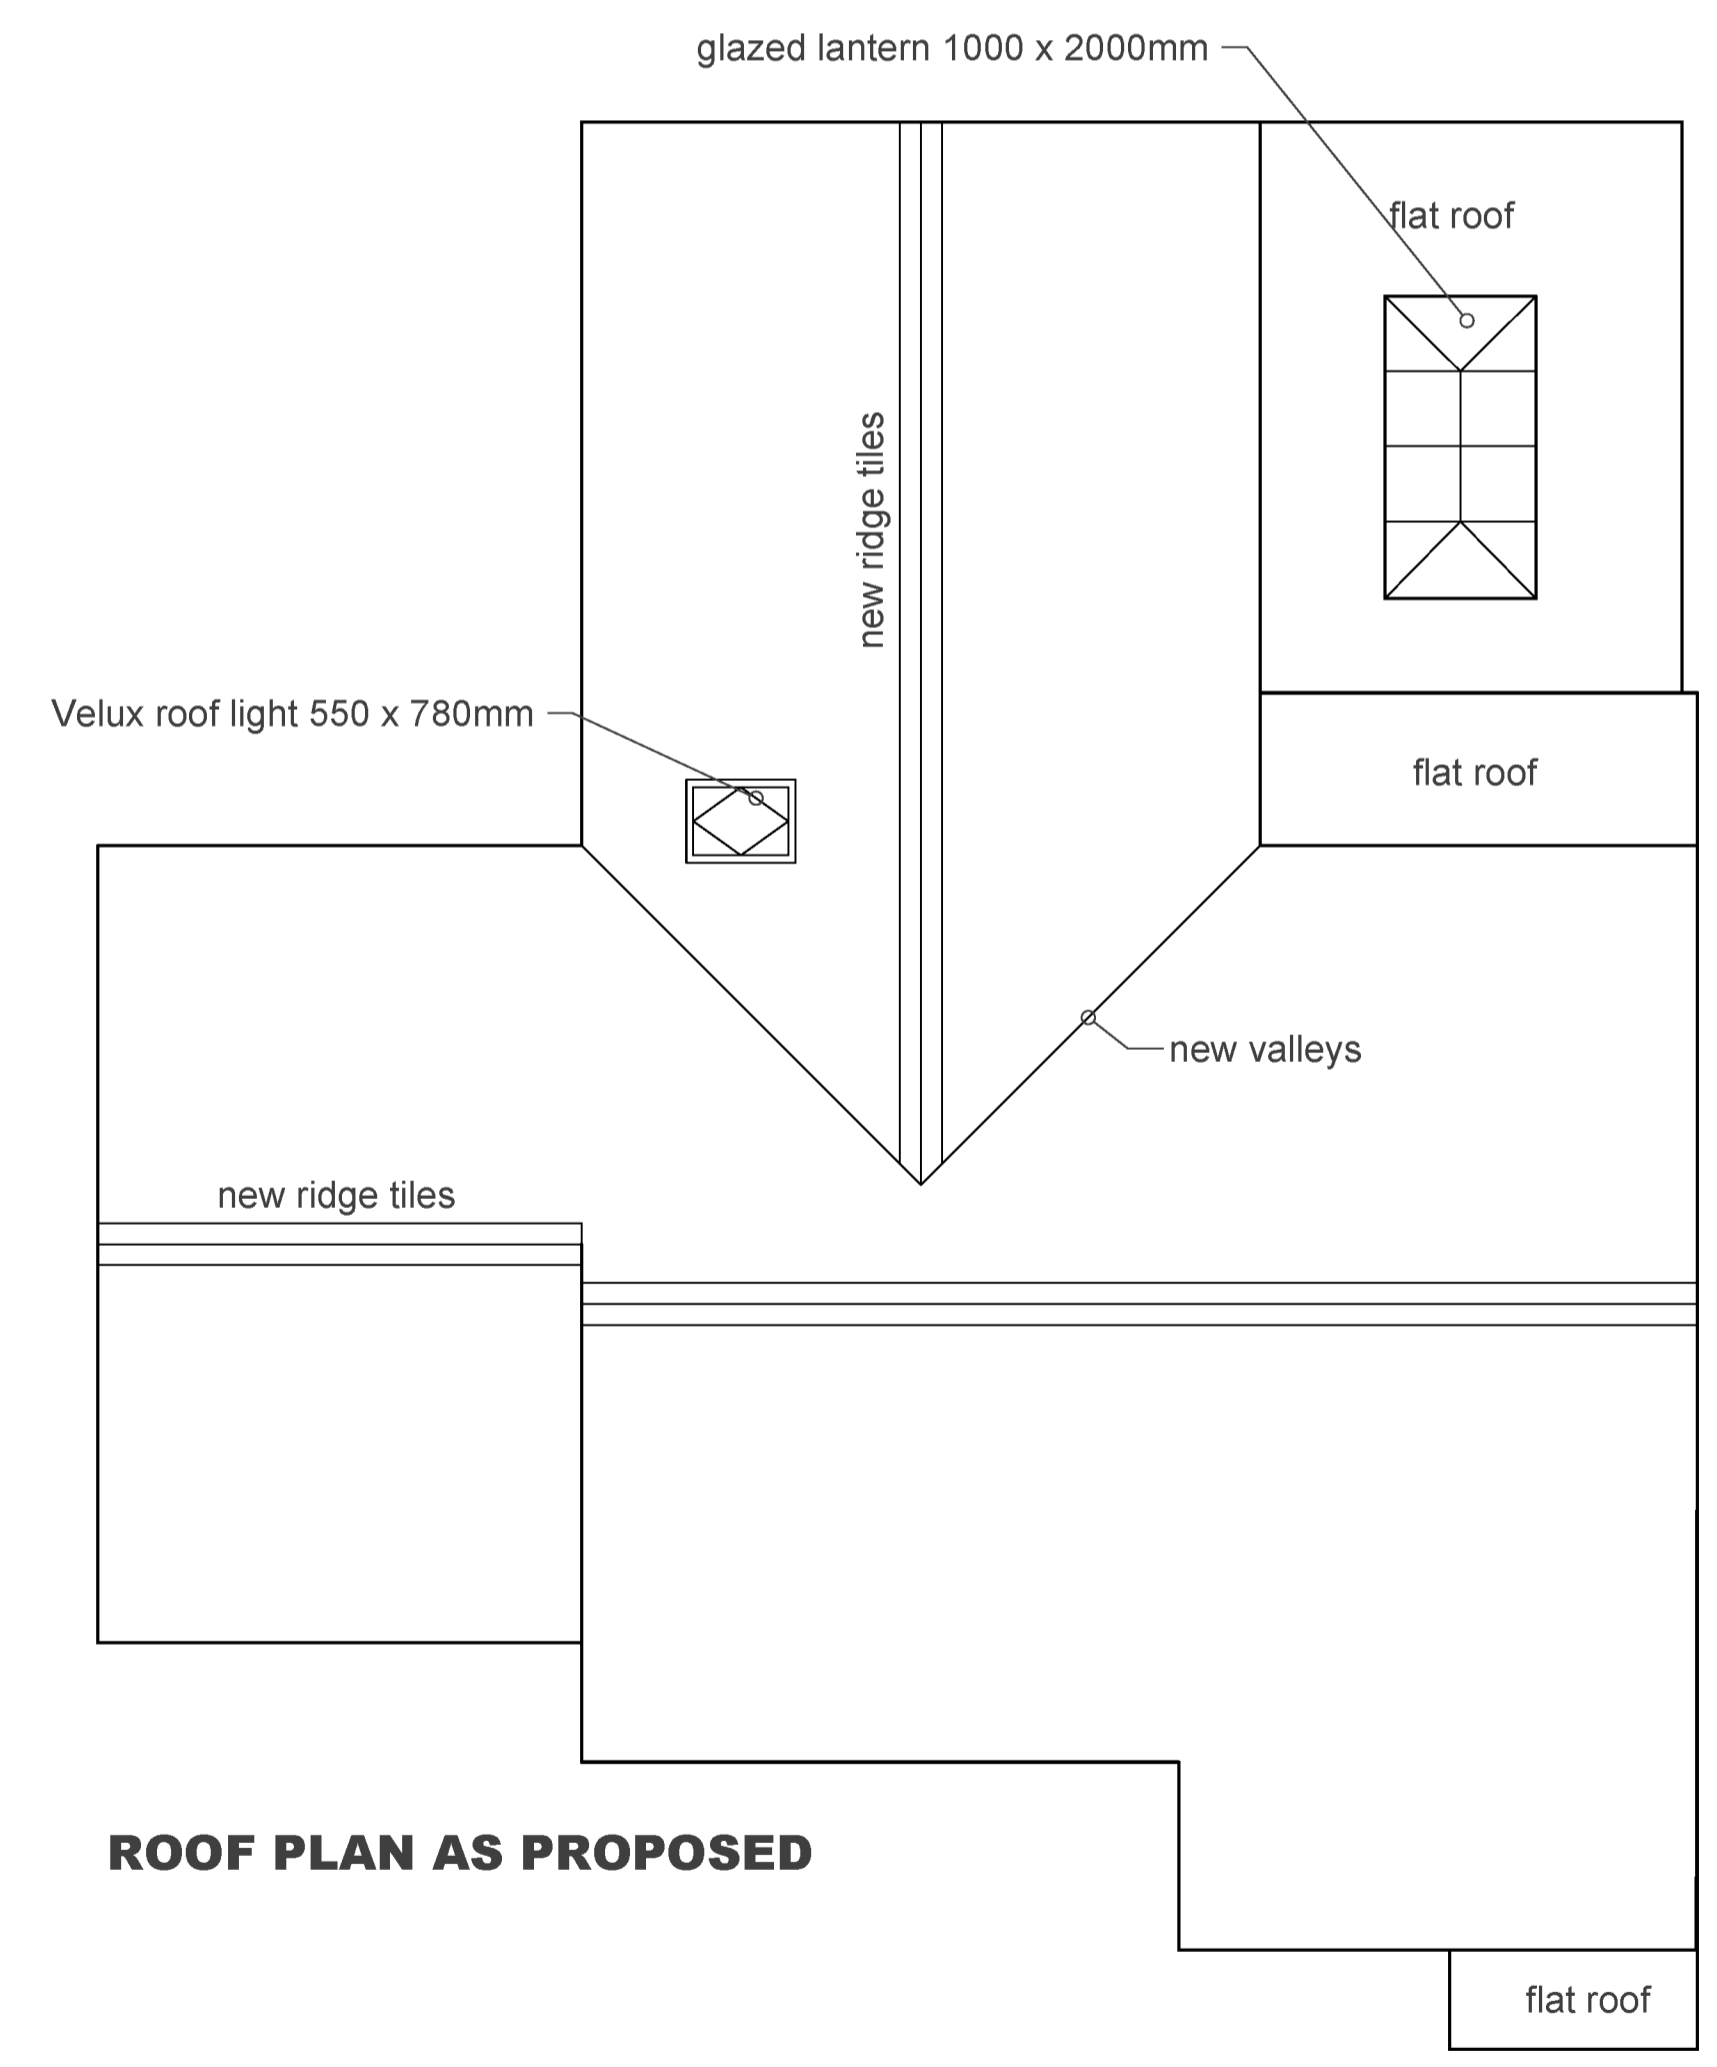

**ROOF PLAN AS PROPOSED**

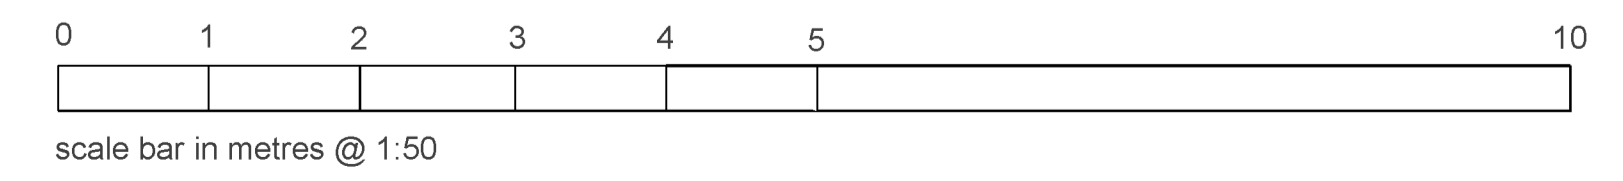

REVISIONS

EXTENSIONS & ALTERATIONS TO  
76 RUGBY ROAD  
HINCKLEY

ROOF PLAN & GARAGE

1:50 @ A1 11 7 25

**db**  
David F Barnes Dip Arch RIBA  
14 Pyeharps Road Burbage LE10 2JE  
Telephone [REDACTED]

B25/13/P02