


UK Planning Maps  
 Map centred on 293454.0, 442283.0  
 Produced on 10 July 2025 from Ordnance Survey National geographic Database and  
 incorporating surveyed revision available to this date  
 Crown Copyright 2025

**LOCATION PLAN @ 1:1250**

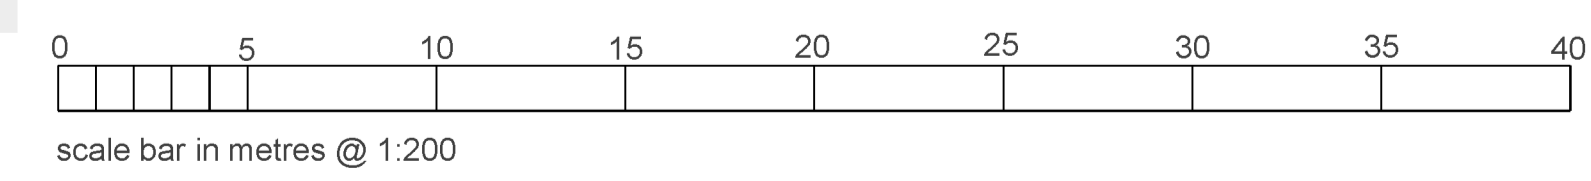

**SITE PLAN @ 1:200**

REVISIONS

EXTENSIONS & ALTERATIONS TO  
 76 RUGBY ROAD  
 HINCKLEY

LOCATION PLAN & SITE PLAN

1:500 @ A1 11 7 25

**db**  
 David F Barnes Dip Arch RIBA  
 14 Pyeharps Road Burbage LE10 2JE  
 Telephone [REDACTED]

B25/13/S01