



NORTH ELEVATION

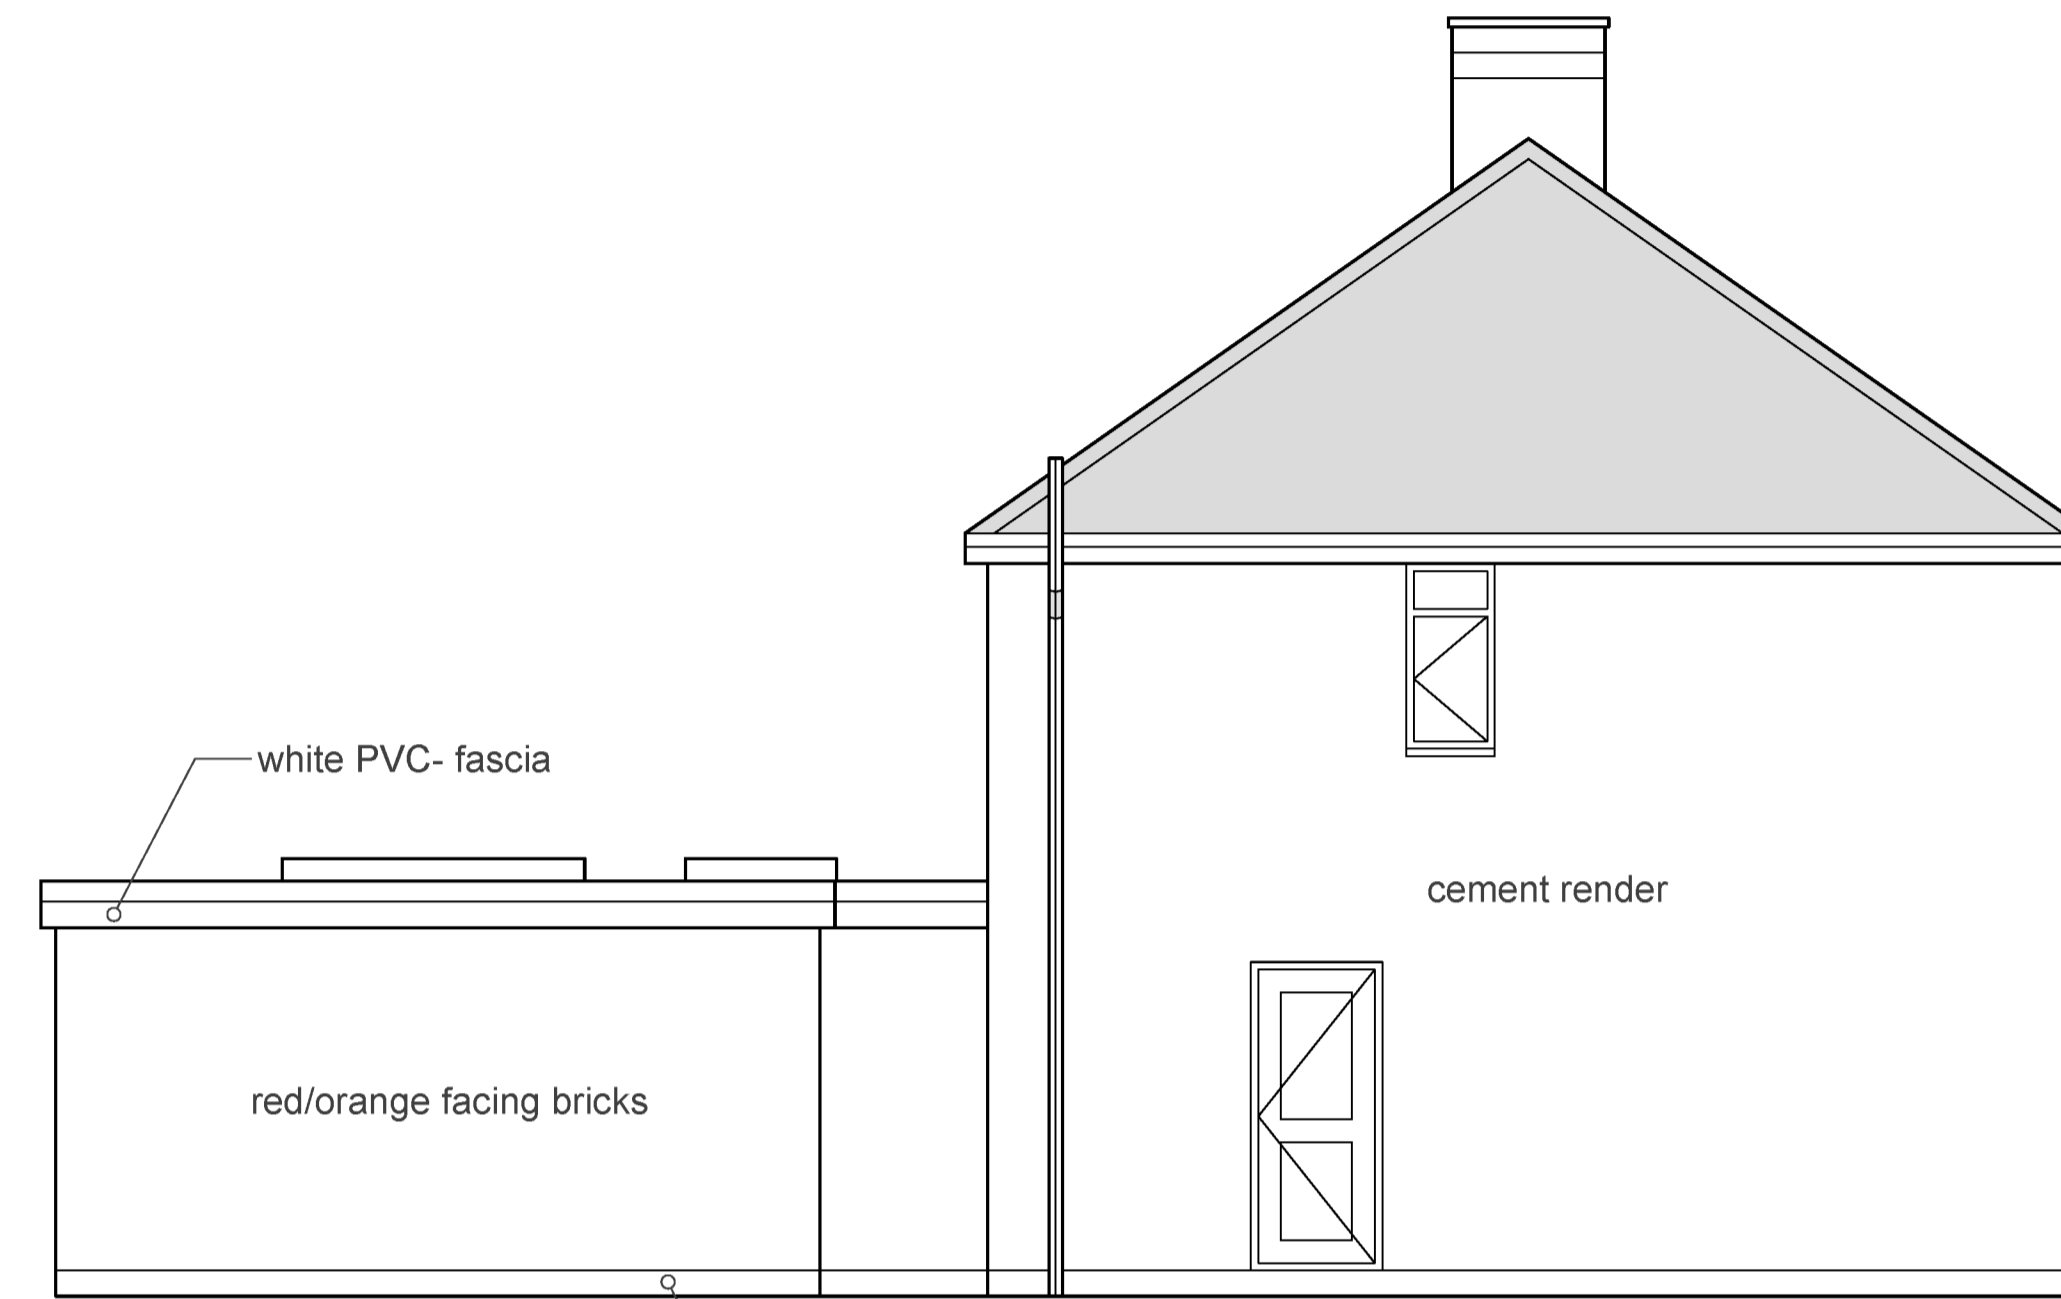


EAST ELEVATION



SOUTH ELEVATION

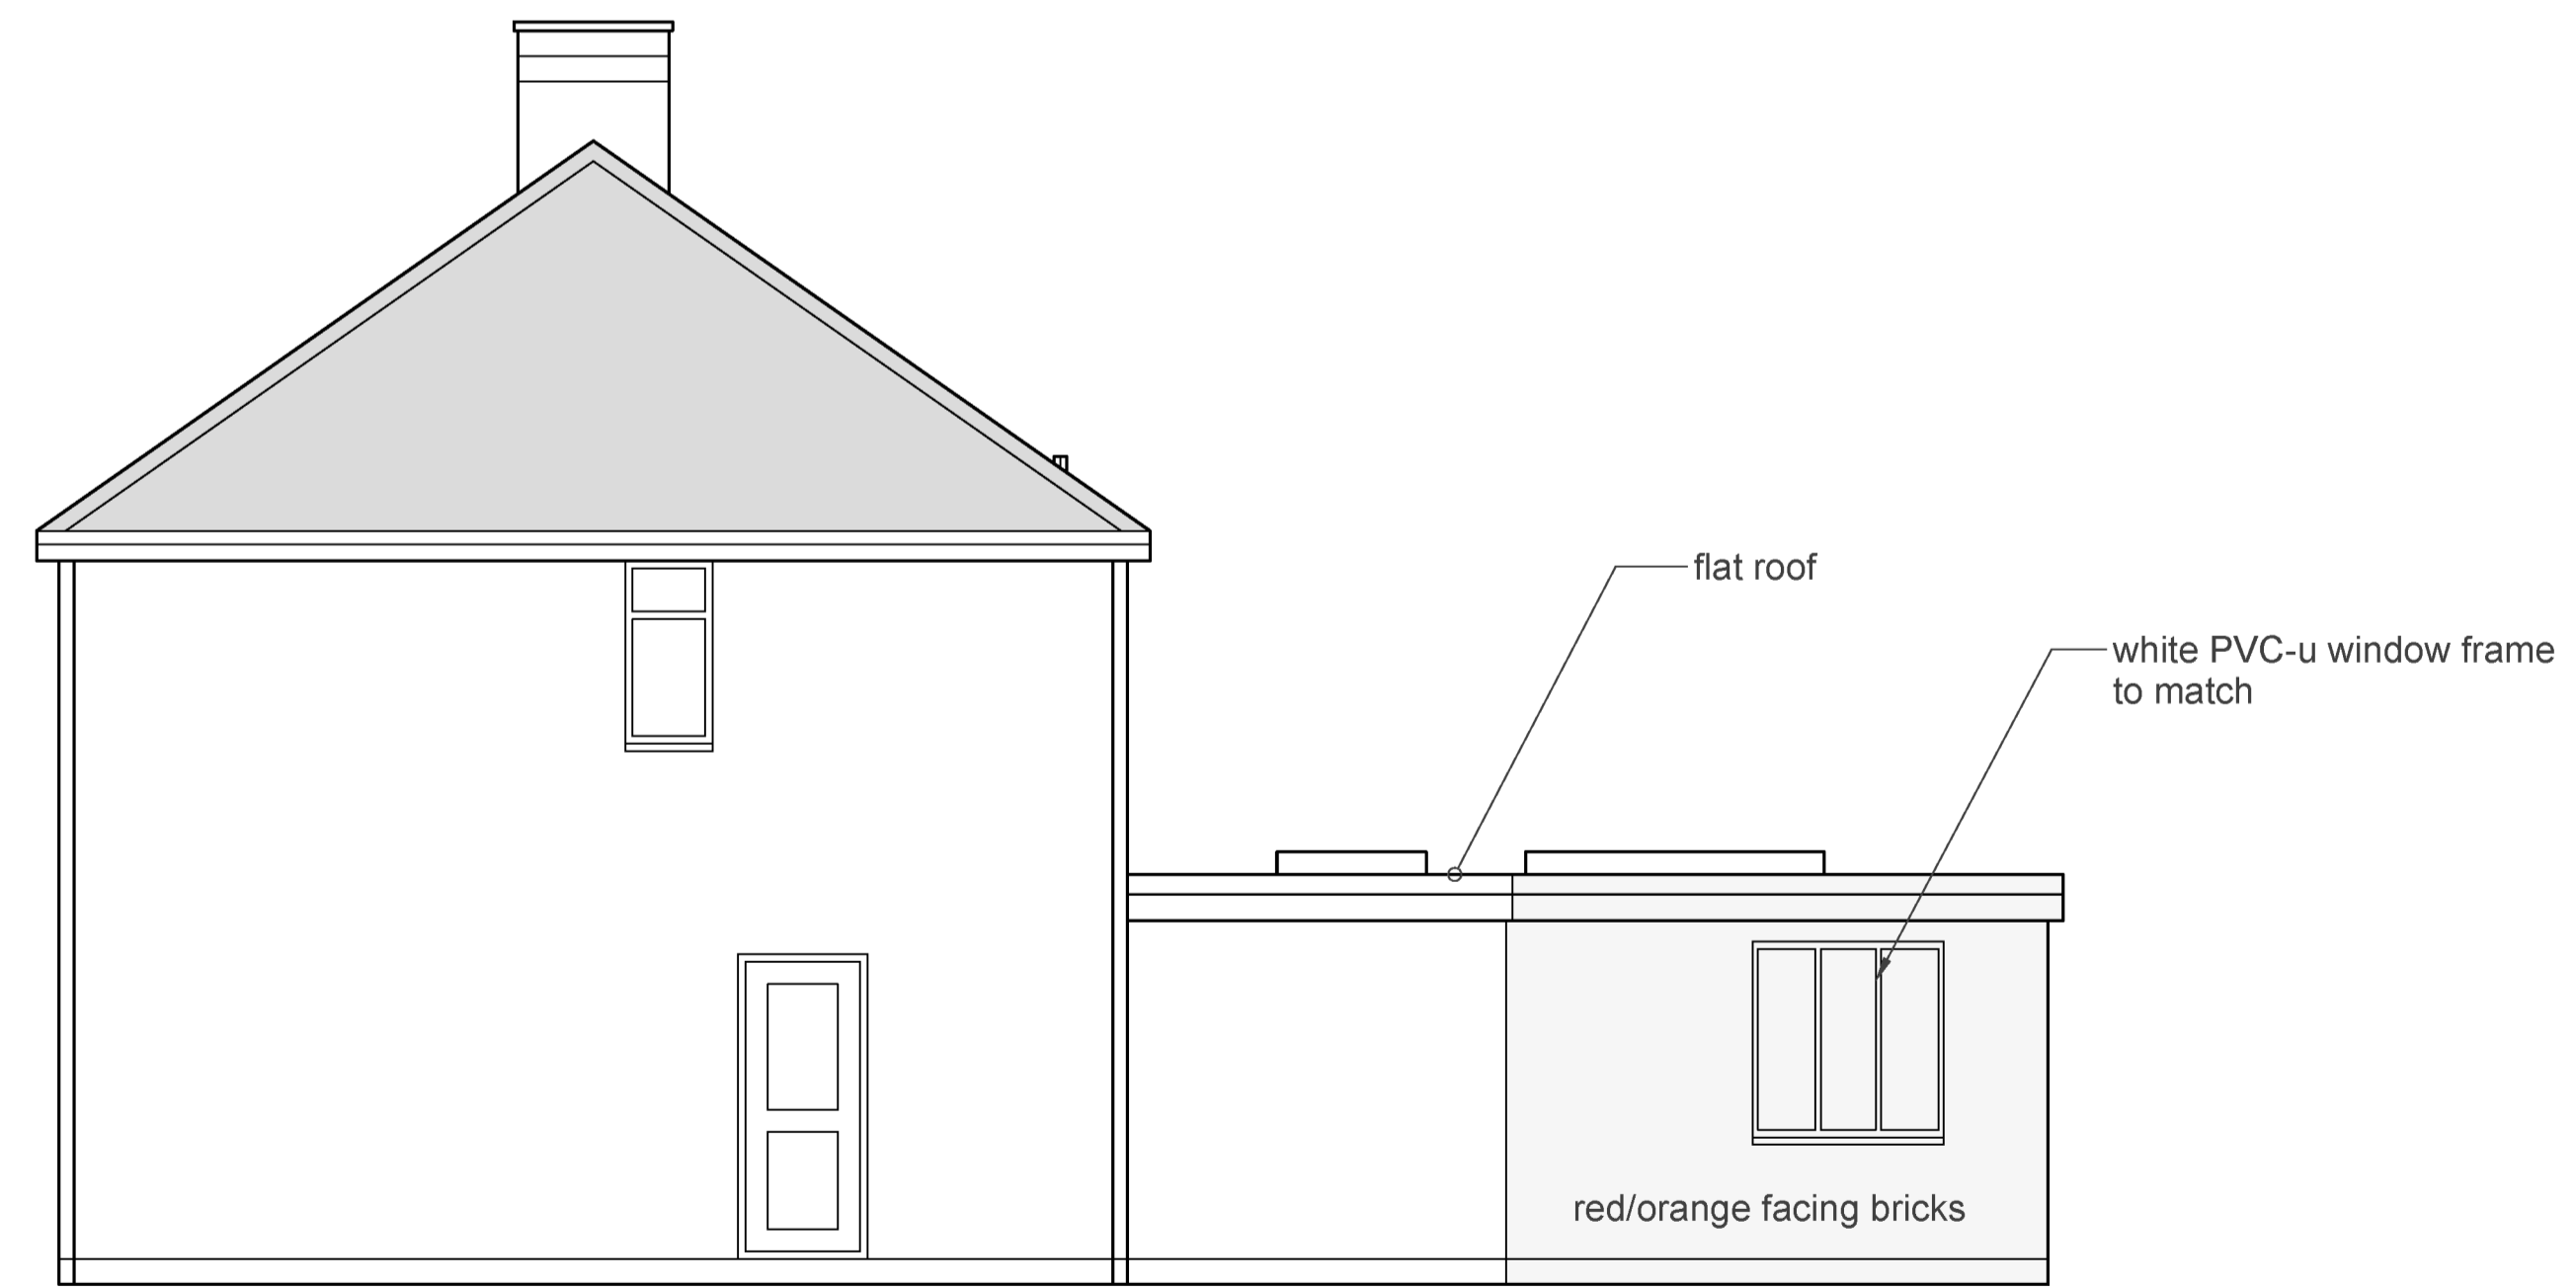

WEST ELEVATION

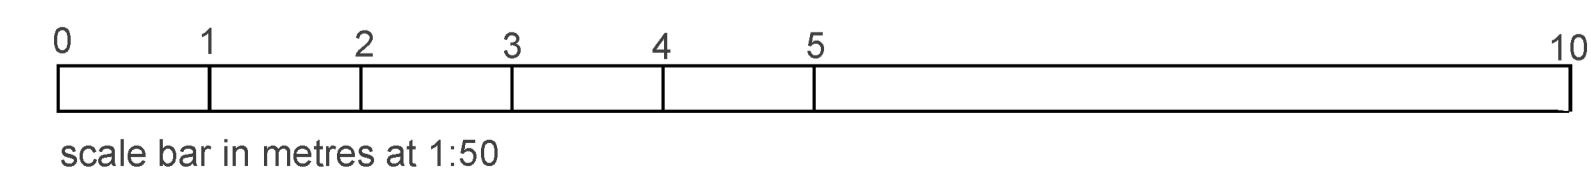

REVISIONS

A	Front porch omitted	18 2 26
---	---------------------	---------

REAR EXTENSION & ALTERATIONS TO
91 TUDOR ROAD HINCKLEY

ELEVATIONS AS PROPOSED

1:50 @ A1	13 1 26
-----------	---------

db
David F Barnes Dip Arch RIBA
14 Pyeharps Road Burbage LE10 2JE
Telephone [REDACTED]